


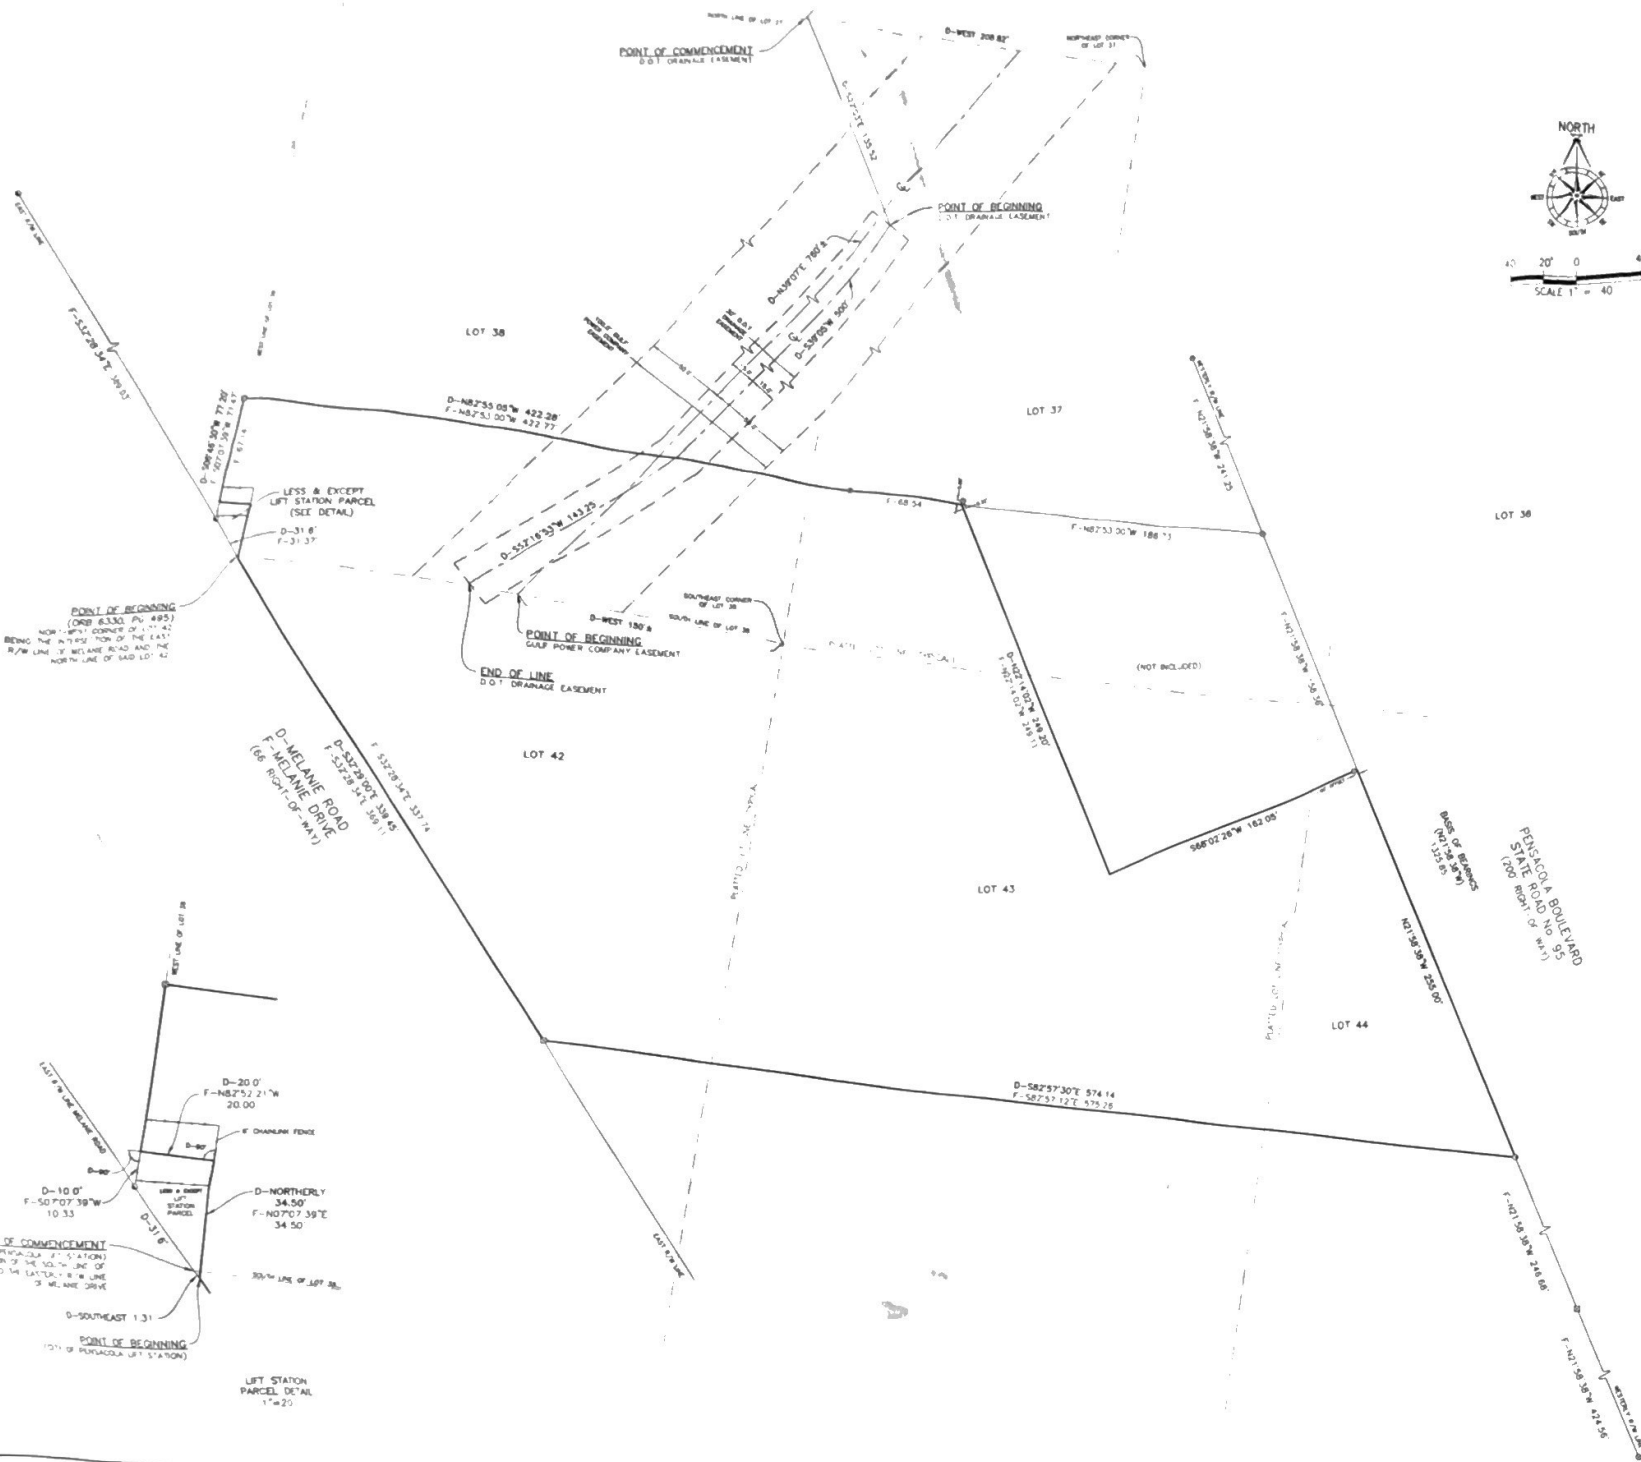

DATA POWER LOCATION

7971.00 FEET ON EACH SIDE OF A LINE AND THE COMPARISON THEREOF. SAID LINE IS BEGON ON THE SOUTH LINE OF SAID LOT 28 OF A 3000 ACRES TRACT, 7.65 FEET FROM THE EAST LINE THEREOF, SAID LOT 28 AND SAID ADJACENT 1.2877 A. ACRES TRACT, OF 782 FEET MORE OR LESS TO THE NORTH LINE OF SAID LOT 29.

D.0.1 DRAINAGE DIRECTION

LINE WITHIN 1/2 EACH SIDE OF A CENTERLINE OF A DITCH, SAID DITCH CENTERLINE BEING DESCRIBED AS FOLLOWS:

CENTERLINE ON THE NORTH LINE OF LOT 11 OF A SUBDIVISION OF A PORTION OF SECTION 36, TOWNSHIP 36 NORTH, RANGE 10 WEST, BEGON ON THE SOUTH LINE OF BEAR CREEK, BEING 328 OF PUBLIC RECORDS IN TALLAHASSEE COUNTY, FLORIDA, AT A POINT 708.82' N. OF THE NORTHEAST CORNER OF SAID SECTION 36, BEING 143.32' E. OF THE POINT OF BEGINNING.

END OF LINE 5.30' W. OF THE POINT OF BEGINNING.

CENTERLINE OF TRACT BEING 143.32' TO THE CENTERLINE OF EXISTING BEAR CREEK AND THE

END OF LINE HEREON DESCRIBED.

CONTAINING 1/2 AC AND MORE OR LESS.

[illegible]

LEGEND

- FOUND 4"x4" CONCRETE MONUMENT # 792
- FOUND 6"x6" CONCRETE MONUMENT # 792
- FOUND 1/2" CAPPED IRON ROD #717
- FOUND 1/2" CAPPED IRON ROD #7073
- FOUND SLEEVE 1 1/2" CAPPED IRON ROD
- FOUND 1" CAPPED IRON PIPE #1292
- FOUND PLAIN 5/8" IRON ROD
- FOUND MAIL CAP #7312
- FOUND PLAIN NAIL & NUT
- SET 1/2" CAPPED IRON ROD L.B. #7919

ABBREVIATIONS

- L.S. - LOCATED SURVEYOR
- L.B. - LOCATED SUBSTATION
- R/W - RIGHT OF WAY
- D - DISTANCE
- F - FIELD
- NFP - NATIONAL FLOOD PREVENTION PROGRAM
- N/A - NOT APPLICABLE
- D.O.T. - DEPARTMENT OF TRANSPORTATION
- O.R. - OFFICIAL RECORDS

[illegible]

KJM
Land Planning, Inc.
1616 W. Avery St.
Panama City, FL 32301
(904) 850-4388-0202
(904) 850-4388-1307

LEGEND:

- ☐-FOUND 4"x4" CONCRETE MONUMENT #1292
- ☒-FOUND 4"x4" CONCRETE MONUMENT #1292
- FOUND 1/2" CAPPED IRON ROD #7277
- ◎-FOUND 1/2" CAPPED IRON ROD #7073
- ⊗-FOUND ILLEGIBLE 1/2" CAPPED IRON ROD
- ⊙-FOUND 1" CAPPED IRON PIPE #1292
- FOUND PLAIN 5/8" IRON ROD
- ⊕-FOUND NAIL & CAP #7312
- ⊙-FOUND PLAIN NAIL & DISK
- ⊕-SET 1/2" CAPPED IRON ROD L.B. #7919

ABBREVIATIONS:

- L.S. -LICENSED SURVEYOR
- L.B. -LICENSED BUSINESS
- R/W -RIGHT-OF-WAY
- D -DEED
- F -FIELD
- NFIP -NATIONAL FLOOD INSURANCE PROGRAM
- N/A -NOT APPLICABLE
- D.O.T.-DEPARTMENT OF TRANSPORTATION
- O.R. -OFFICIAL RECORDS

ADDRESS: 6911 PENSACOLA BOULEVARD

REQUESTED BY: ALLEN PATEL

TYPE: BOUNDARY SURVEY

SECTION 27, TOWNSHIP- 1 - SOUTH, RANGE- 30 - WEST, ESCAMBIA COUNTY, FLORIDA

SCALE: 1"=40'	FIELD BOOK	PAGE	CREW	FIELD DATE:	DRAWN BY:	CHECKED BY:
DATE: 09/20/19	682	51	NS/TJ/DB	09/16/19	JSP	<i>ALL</i>
NO.:	DATE:	REVISIONS:				

APPROVED BY:

LC.

ALL WSH C
MICHAEL WATTS AUSTIN, PSM #5458
CORPORATE NO. LB 0007919
STATE OF FLORIDA

09/23/19

THIS SURVEY MAP AND REPORT
OR COPIES THEREOF
ARE NOT VALID WITHOUT
THE ORIGINAL SIGNATURE
AND RAISED SEAL OF A
FLORIDA LICENSED
SURVEYOR AND MAPPER.

DRAWING NUMBER

19-18590