

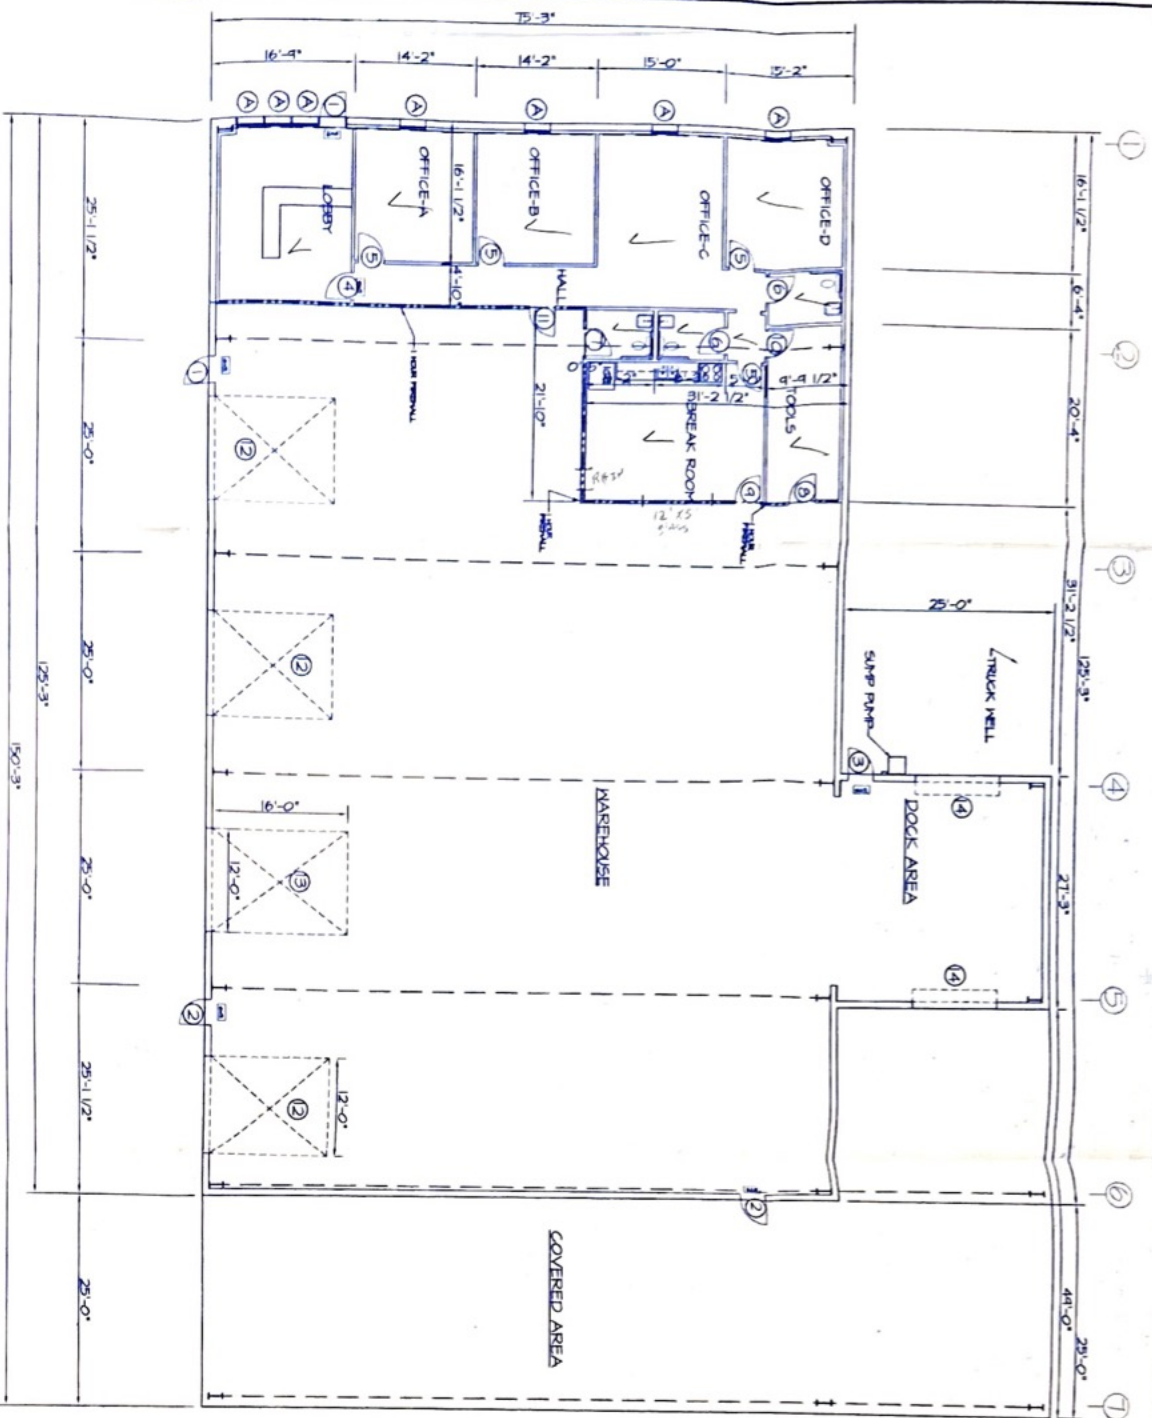


SCHEDULE OF OPENINGS									

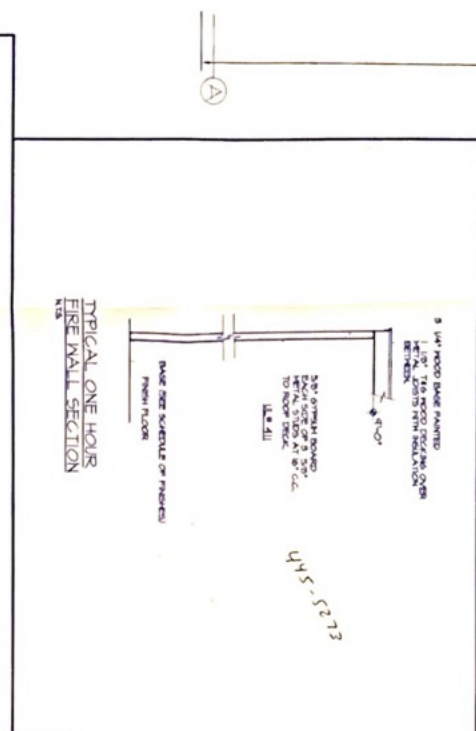

FLOOR PLAN
0 5 10 20 FT.


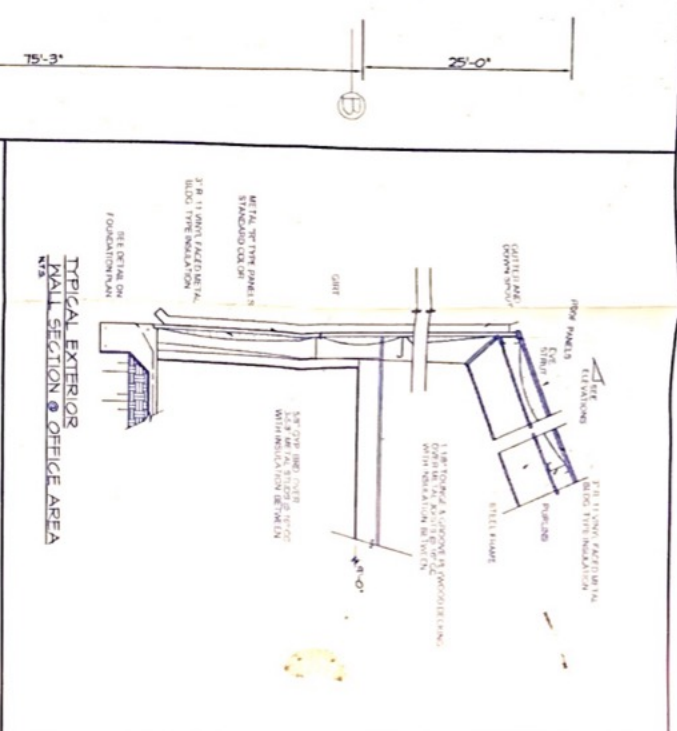

- GENERAL NOTES**
1. ALL CONSTRUCTION SHALL COMPLY WITH CURRENT EDITION OF:
 - A. STANDARD BUILDING CODE
 - B. AMERICAN INSTITUTE OF STEEL CONSTRUCTION
 - C. AMERICAN SOCIETY OF MECHANICAL ENGINEERS
 - D. AMERICAN SOCIETY OF TESTING MATERIALS
 - E. AMERICAN SOCIETY OF ELECTRICAL ENGINEERS
 - F. NATIONAL ELECTRIC CODE
 - G. NATIONAL FIRE PROTECTION AGENCY
 - H. AMERICAN SOCIETY OF CIVIL ENGINEERS
 2. CONTRACTOR SHALL FIELD VERIFY ALL PROPERTY LINES, DIMENSIONS AND EXISTING CONDITIONS PRIOR TO START OF CONSTRUCTION.
