


01	RE: 05	RE: 09	RE: 13	RE: 17	RE:

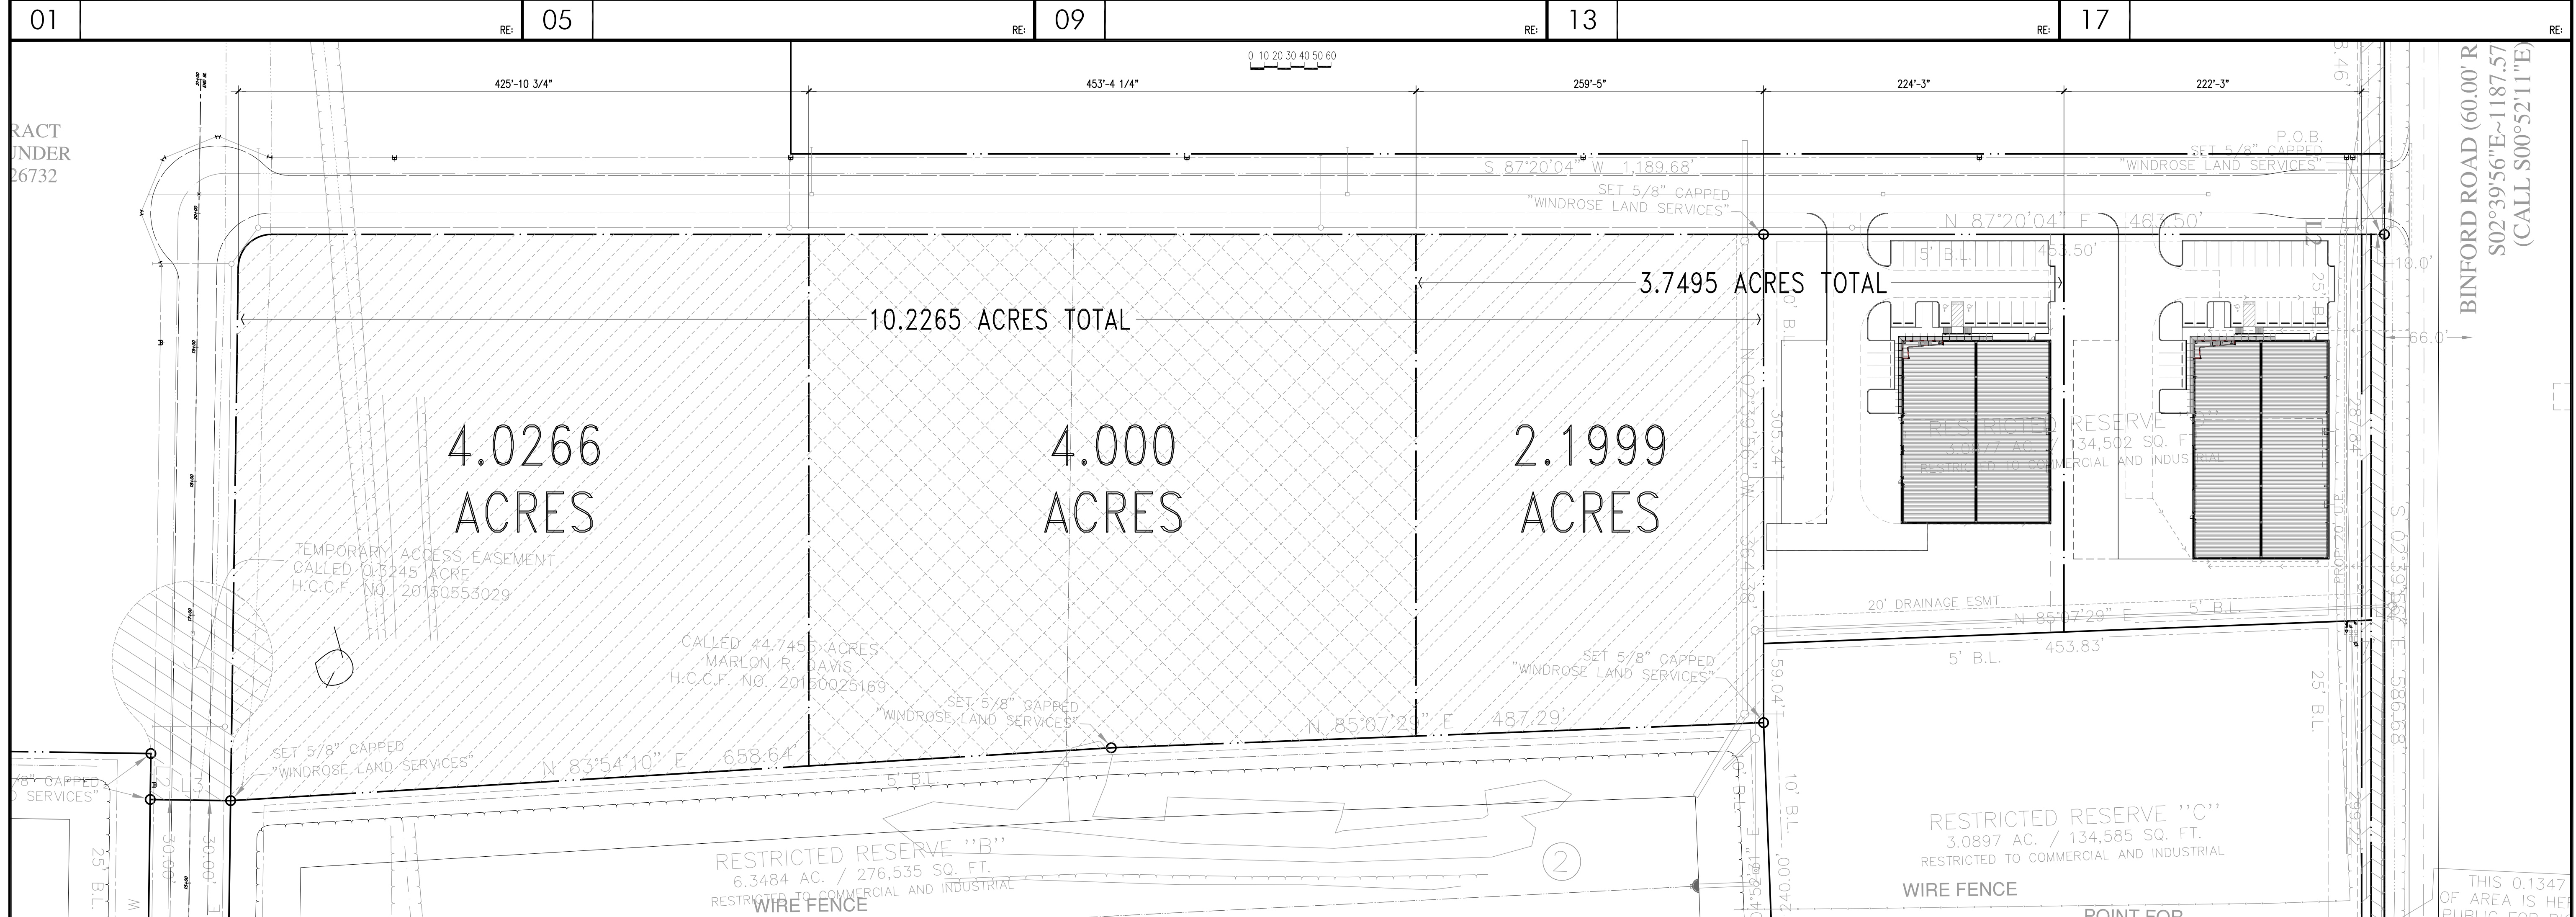

03	SITE AREAS 1" = 60'				
04	RE: 08	RE: 12	RE: 16	RE: 20	RE:

1807 Doctor
Houston, Texas 77007
www.harrygendet.com
for 713.266.3661
for 713.266.6100

HarryGendeArchitects
THIS DOCUMENT HAS BEEN ISSUED UNDER THE AUTHORITY OF HARRY H. GENDEL, AIA
REGISTERED PROFESSIONAL ARCHITECT, STATE OF TEXAS
THE PURPOSE OF REVIEW AND/OR PRELIMINARY END OR ANY OTHER USE IS NOT TO BE USED FOR
REGULATORY APPROVAL, CONSTRUCTION OR PERMITTING PURPOSES.

NORTHWINDS CONSTRUCTION
15400 Vintage Pkwy West
Houston, Texas 77032
Phone: (713) 671-5300
Fax: (713) 671-5340

BINFORD ROAD
SITE AREAS
Binford Road -- Waller, Texas 77484

ISSUE/REVISIONS:
DATE: 10/03/2023
ISSUED FOR REVIEW

TITLE:
Architectural
Floor Plan

DRAWING:
A1

ISSUED FOR REVIEW - 10/03/2022