


Curve Data

CURVE	ARC LENGTH	RADIUS	CHORD LENGTH	CHORD BEARING	CENTRAL ANGLE	TANGENT BEARING
1-2	103.42'	315.00'	102.96'	N9°08'34"E	18°48'41"	N18°32'52"E

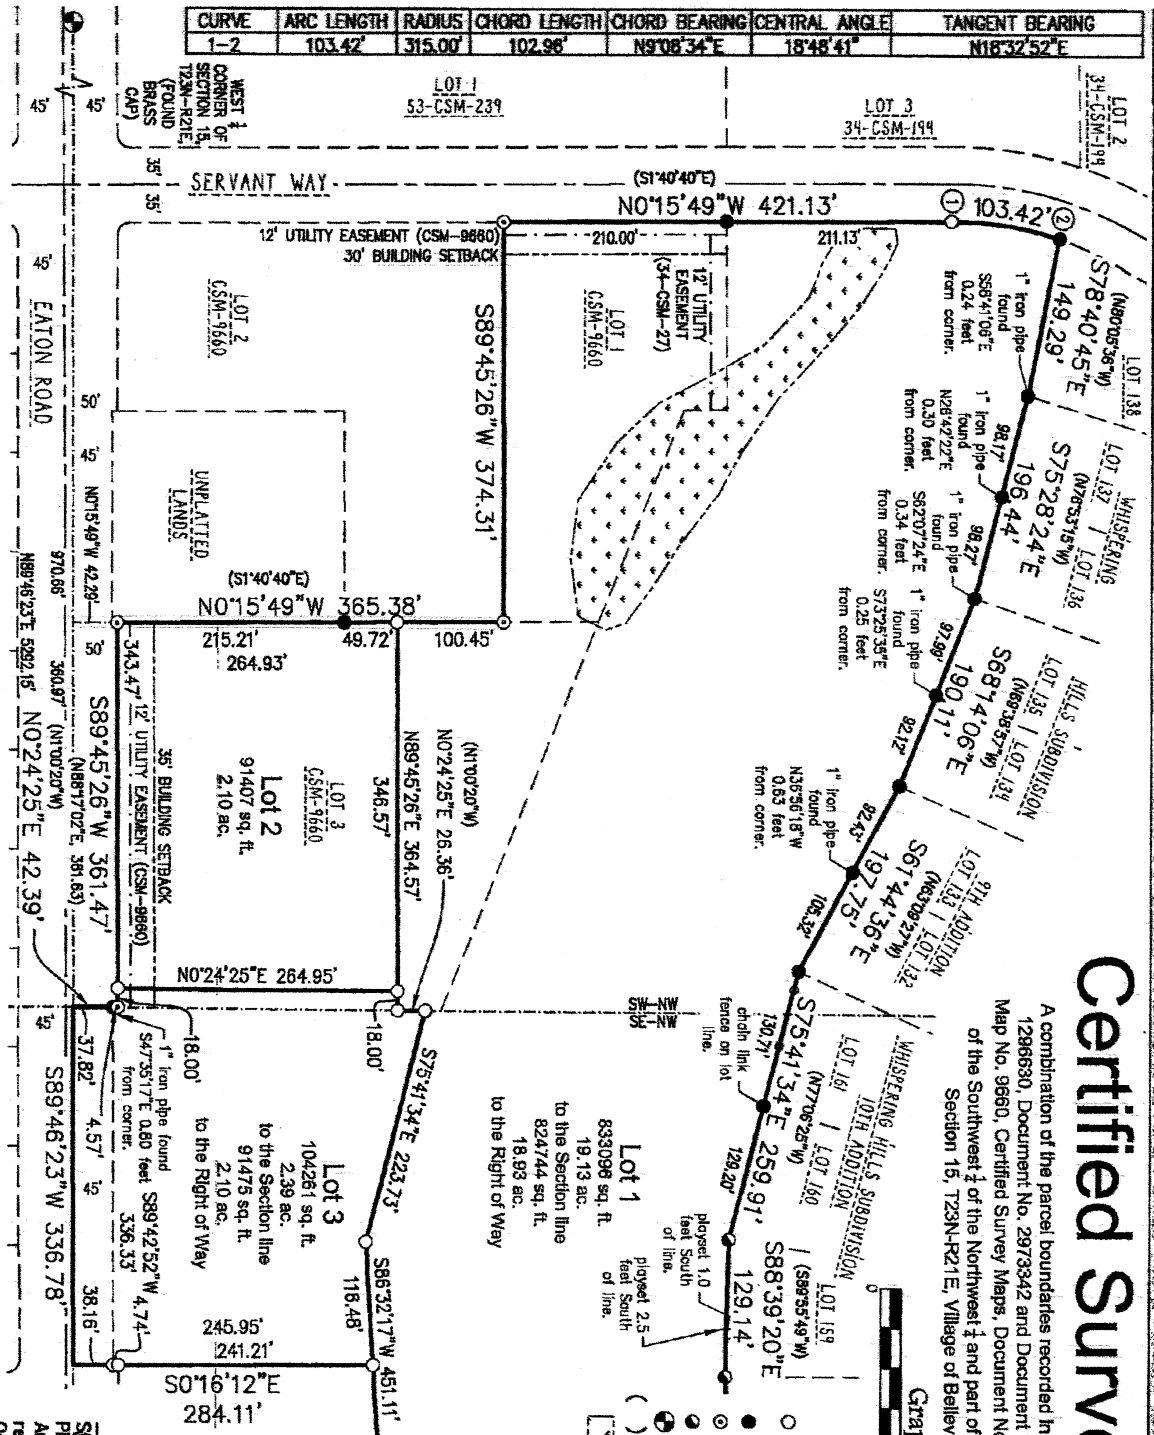

Certified Survey Map


A combination of the parcel boundaries recorded in Jacket 12966, Image 28, Document No. 1296630, Document No. 2973342 and Document No. 3077630, being all of Lots 1 and 3, Map No. 9660, Certified Survey Maps, Document No. 3043988, Brown County Records, part of the Southwest 1/4 of the Northwest 1/4 and part of the Southeast 1/4 of the Northwest 1/4 of Section 15, T23N-R21E, Village of Bellevue, Brown County, Wisconsin.

Graphic Scale: 1" = 150'

Legend

- 1.32" (o.d.) x 18" iron pipe with cap
- weighing 1.68 lbs/lin ft set
- 1" iron pipe found
- 1" iron pipe w/cap found
- 2" iron pipe found
- Brown County monument - type noted
- () recorded as bearing / distance
- [] wetland area

North

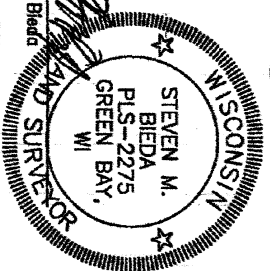

Steven M. Bieda
PLS-2275
August 6th, 2024
revised
October 24th, 2024

Project No.: F-1795

Drawing No.: L-12314

Sheet Two of Six