



# JACK COUNTY, TEXAS

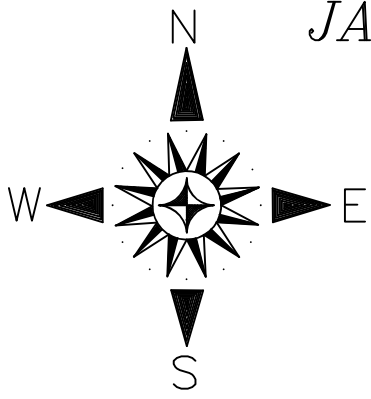

Marluc Bella Vita Ranch  
4636 Hallsell Ranch Road  
Jacksboro, TX 76458  
[www.lakegodstone.com](http://www.lakegodstone.com)  
[lakegodstone@gmail.com](mailto:lakegodstone@gmail.com)

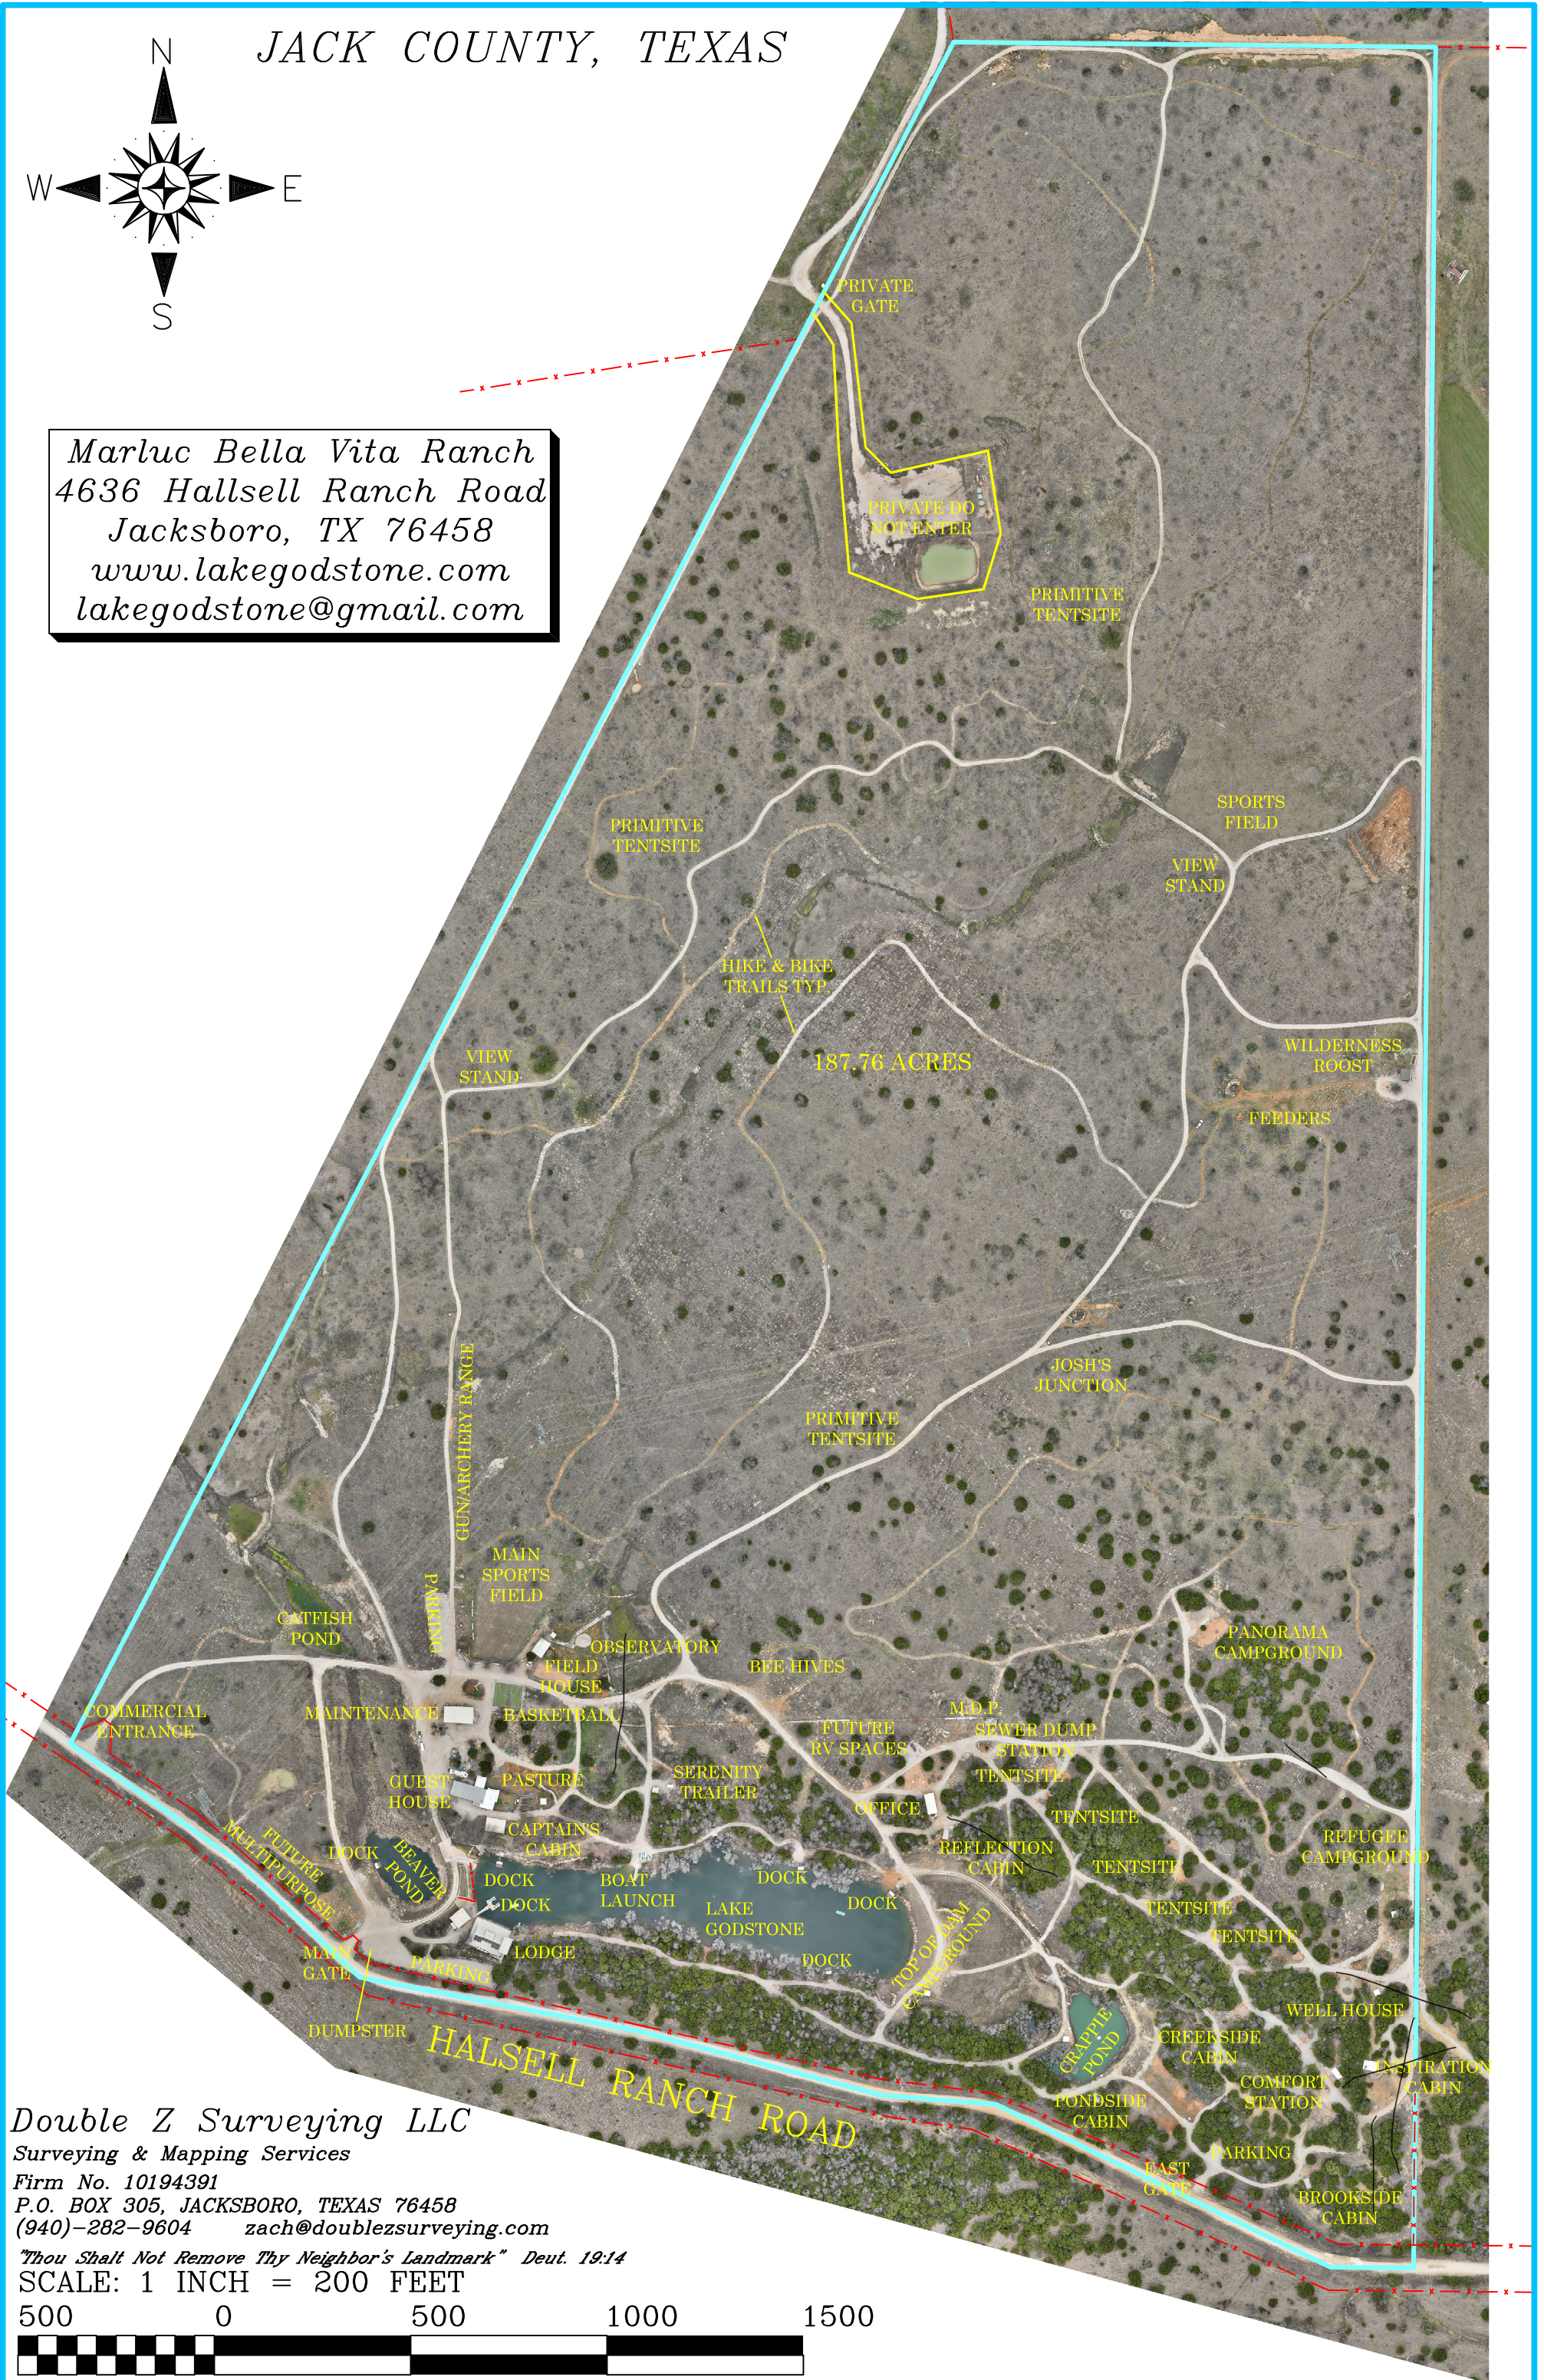

Double Z Surveying LLC

Surveying & Mapping Services

Firm No. 10194391

P.O. BOX 305, JACKSBORO, TEXAS 76458

(940)-282-9604 zach@doublezsurveying.com

"Thou Shalt Not Remove Thy Neighbor's Landmark" Deut. 19:14

SCALE: 1 INCH = 200 FEET

500 0 500 1000 1500



GRAPHIC SCALE - FEET

Plat No. MARLUC BELLA VITA RANCH 1 MAP