


RACETRACK ROAD
200' R/W

RACETRACK
66' R

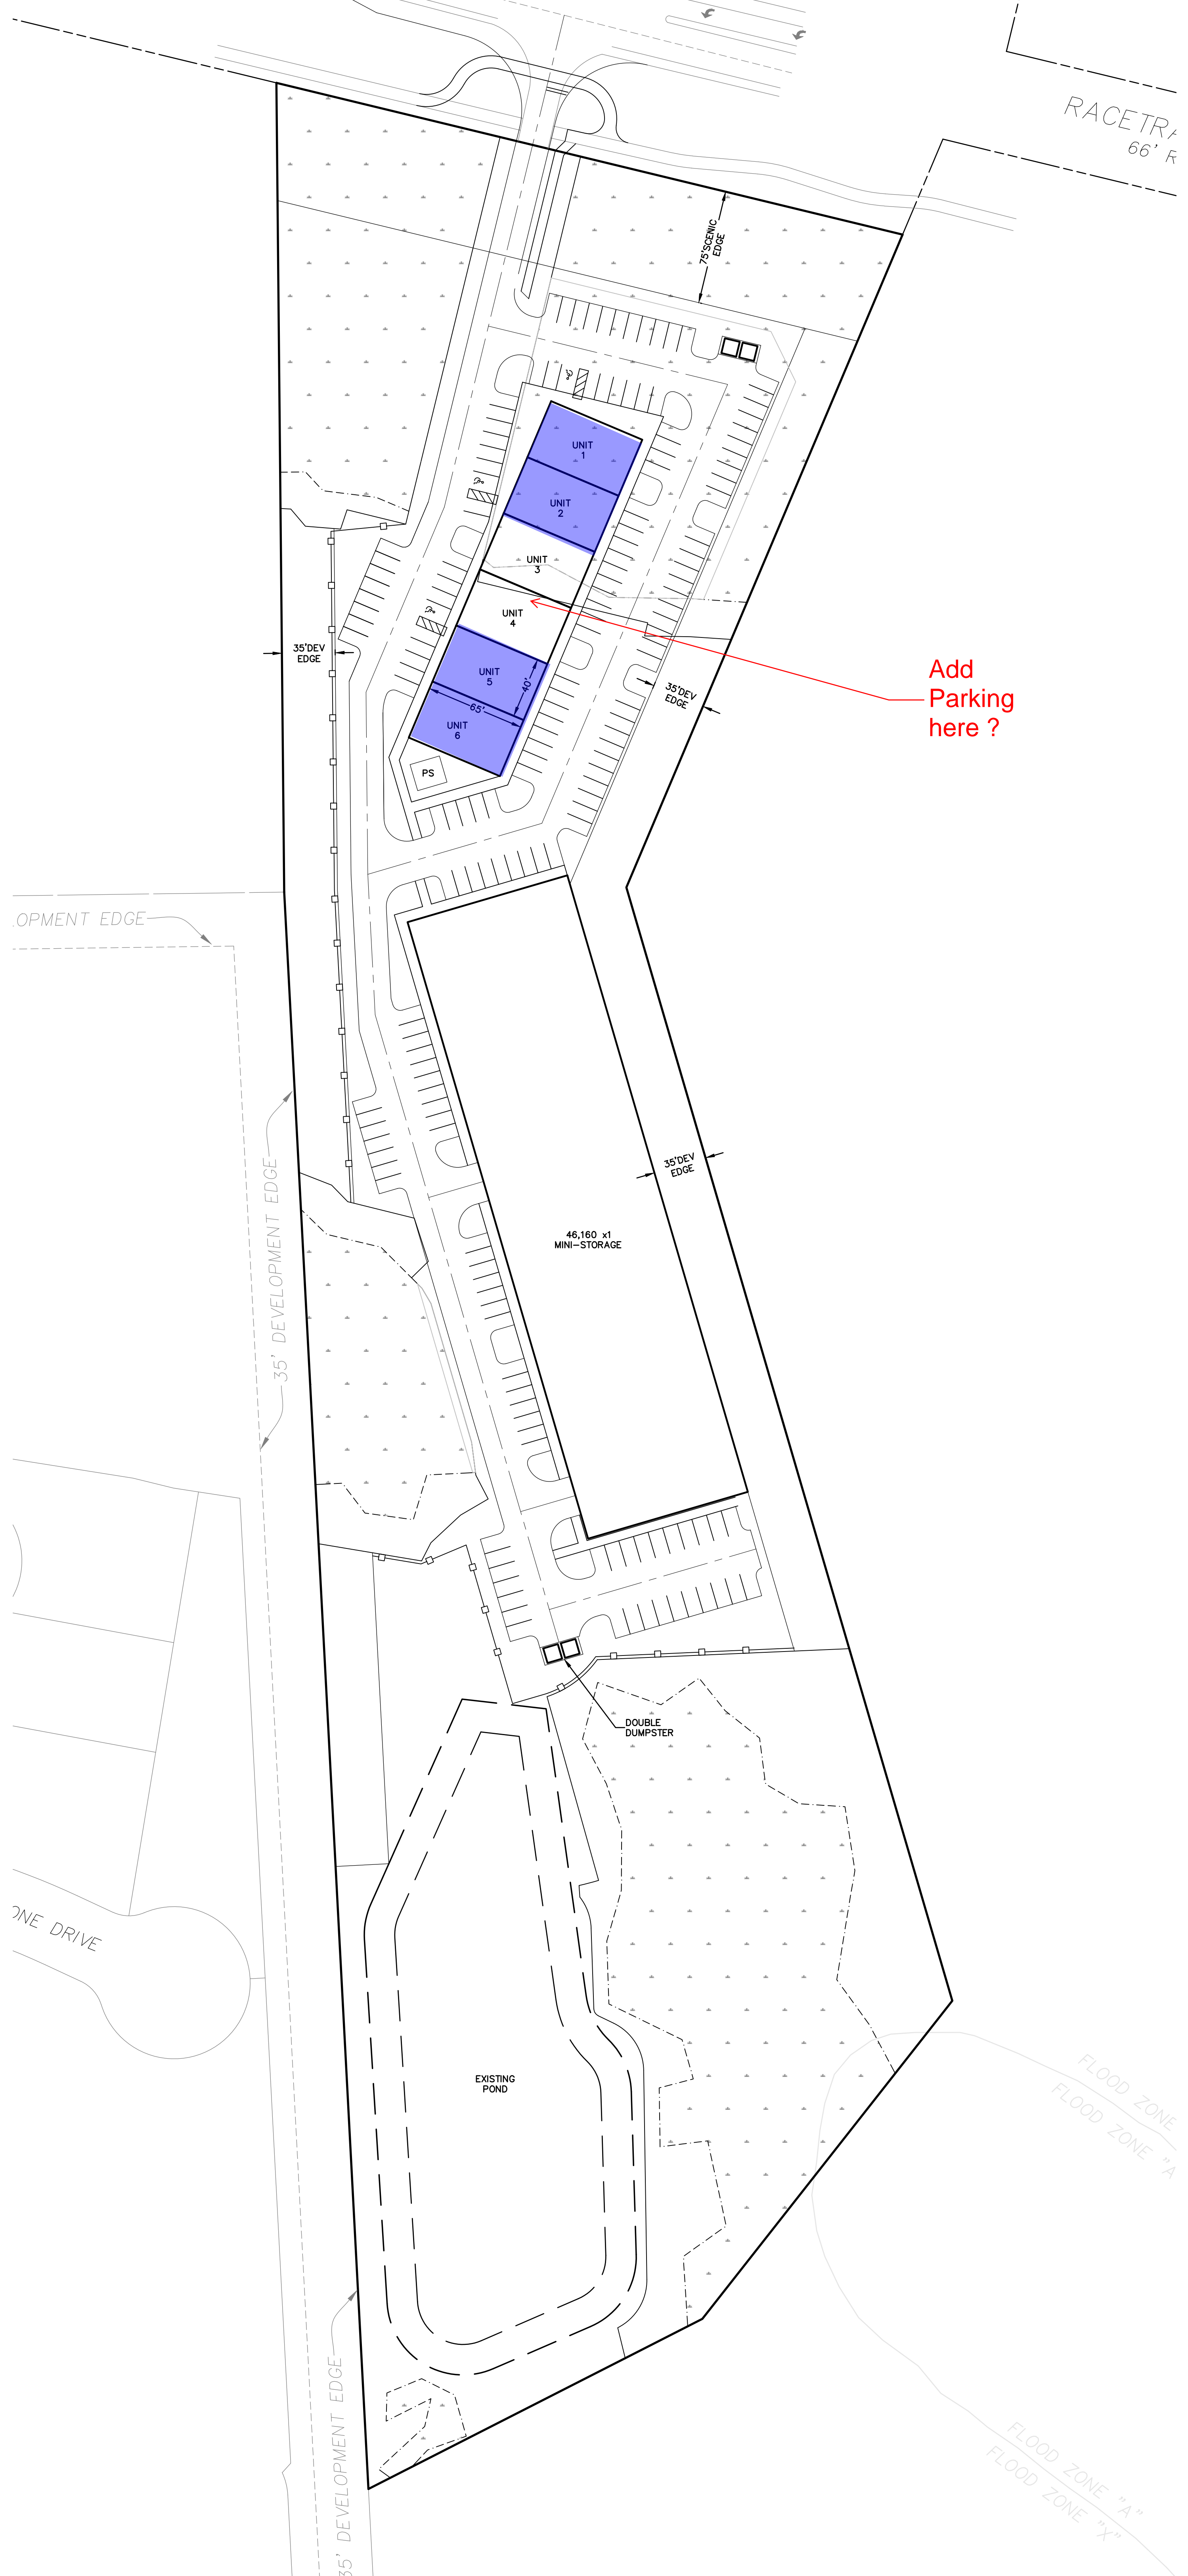

Add
Parking
here ?

OPMENT EDGE

35' DEVELOPMENT EDGE

46,160 sq ft
MINI-STORAGE

DOUBLE
DUMPSTER

EXISTING
POND

ONE DRIVE

FLOOD_ZONE
FLOOD_ZONE "A"

FLOOD_ZONE "A"
FLOOD_ZONE "X"

35' DEVELOPMENT EDGE

35' DEV
EDGE

35' DEV
EDGE

75' SCENIC
EDGE

65'

40'