




SWIFT SLIP DOCK & PIER BUILDERS, INC.

6351 Industry Way, Westminster, CA 92683
 Phone: (949) 631-3121
 Fax: (714) 509-0618
 www.swiftslipdocks.com

CLIENT	RO DRAWN	CHECKED	1.0 REVISION	09/09/21 DATE	AMENDMENTS			
					REV	DESCRIPTION	BY	DATE
SITE 1 6902 PACIFIC COAST HWY, HUNTINGTON BEACH CA 92649								

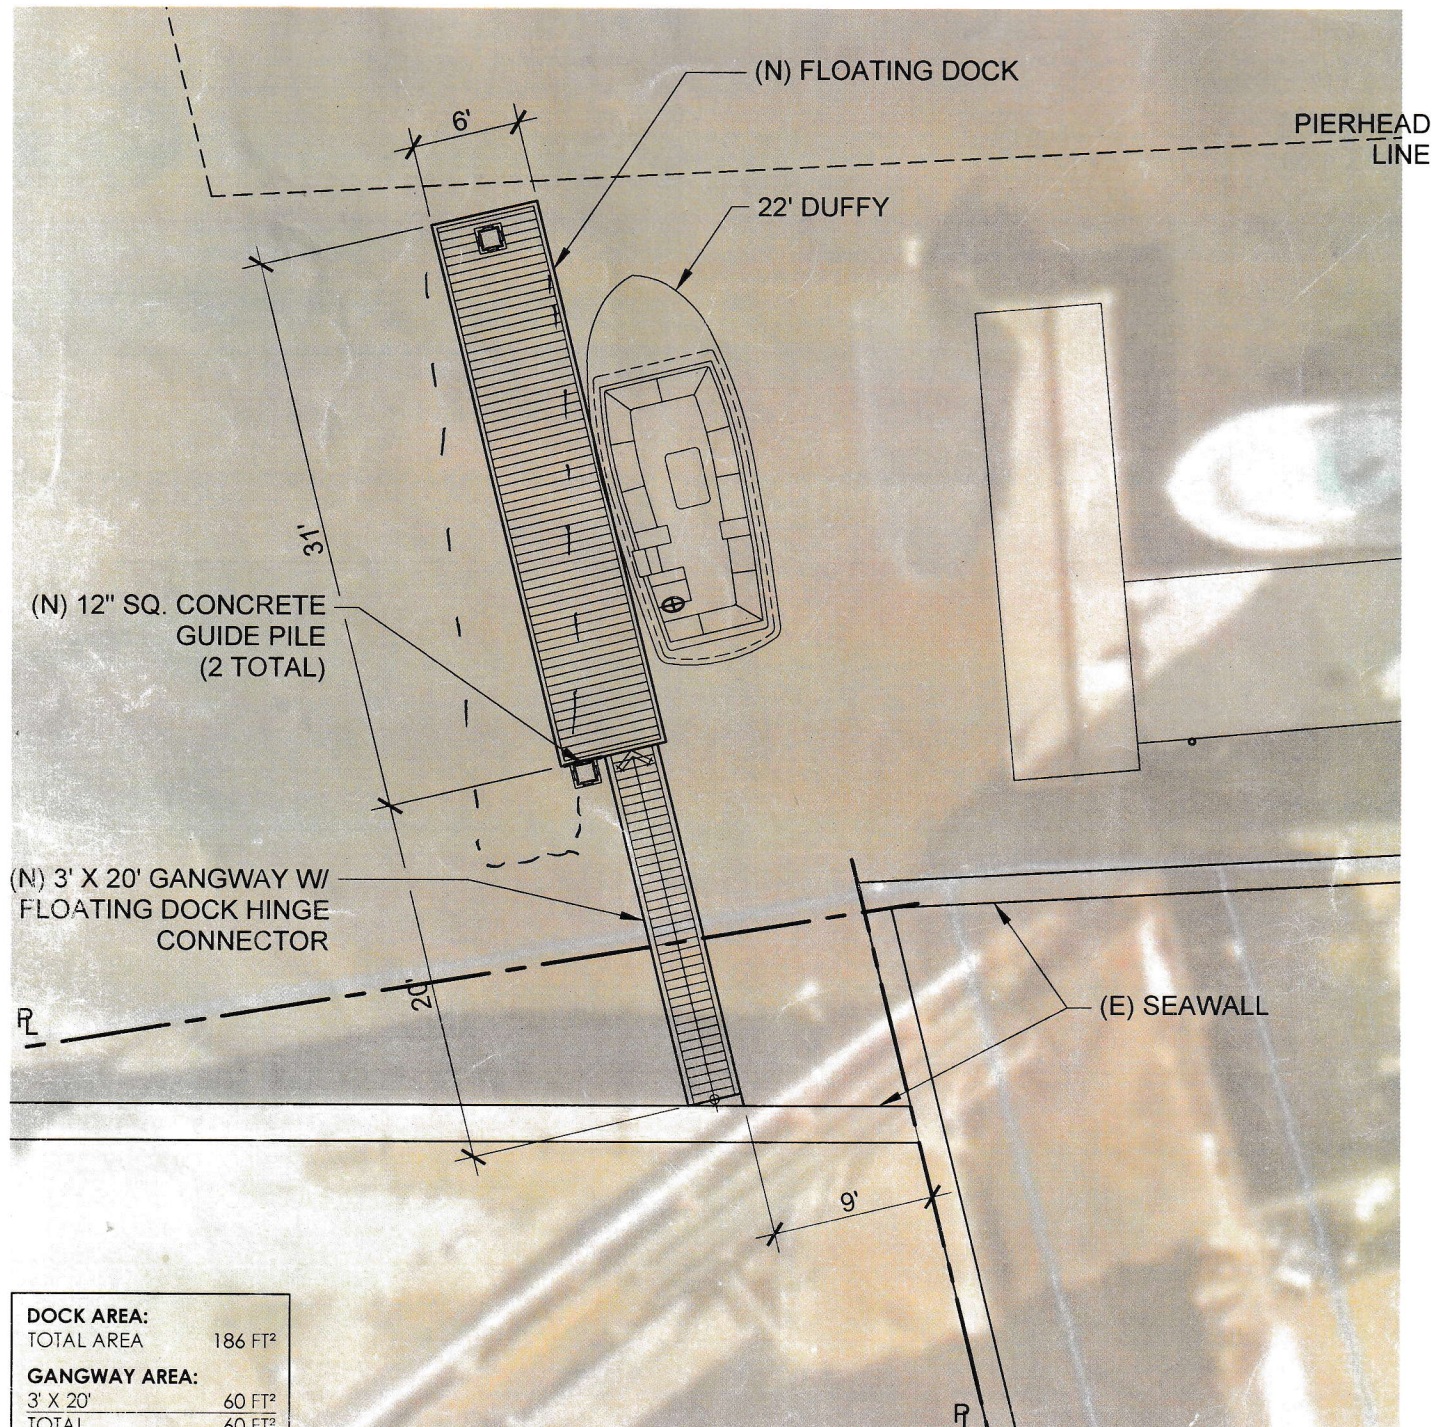

DOCK AREA:	
TOTAL AREA	186 FT ²
GANGWAY AREA:	
3' X 20'	60 FT ²
TOTAL	60 FT ²
TOTAL AREA:	246 FT²

PROPOSED