


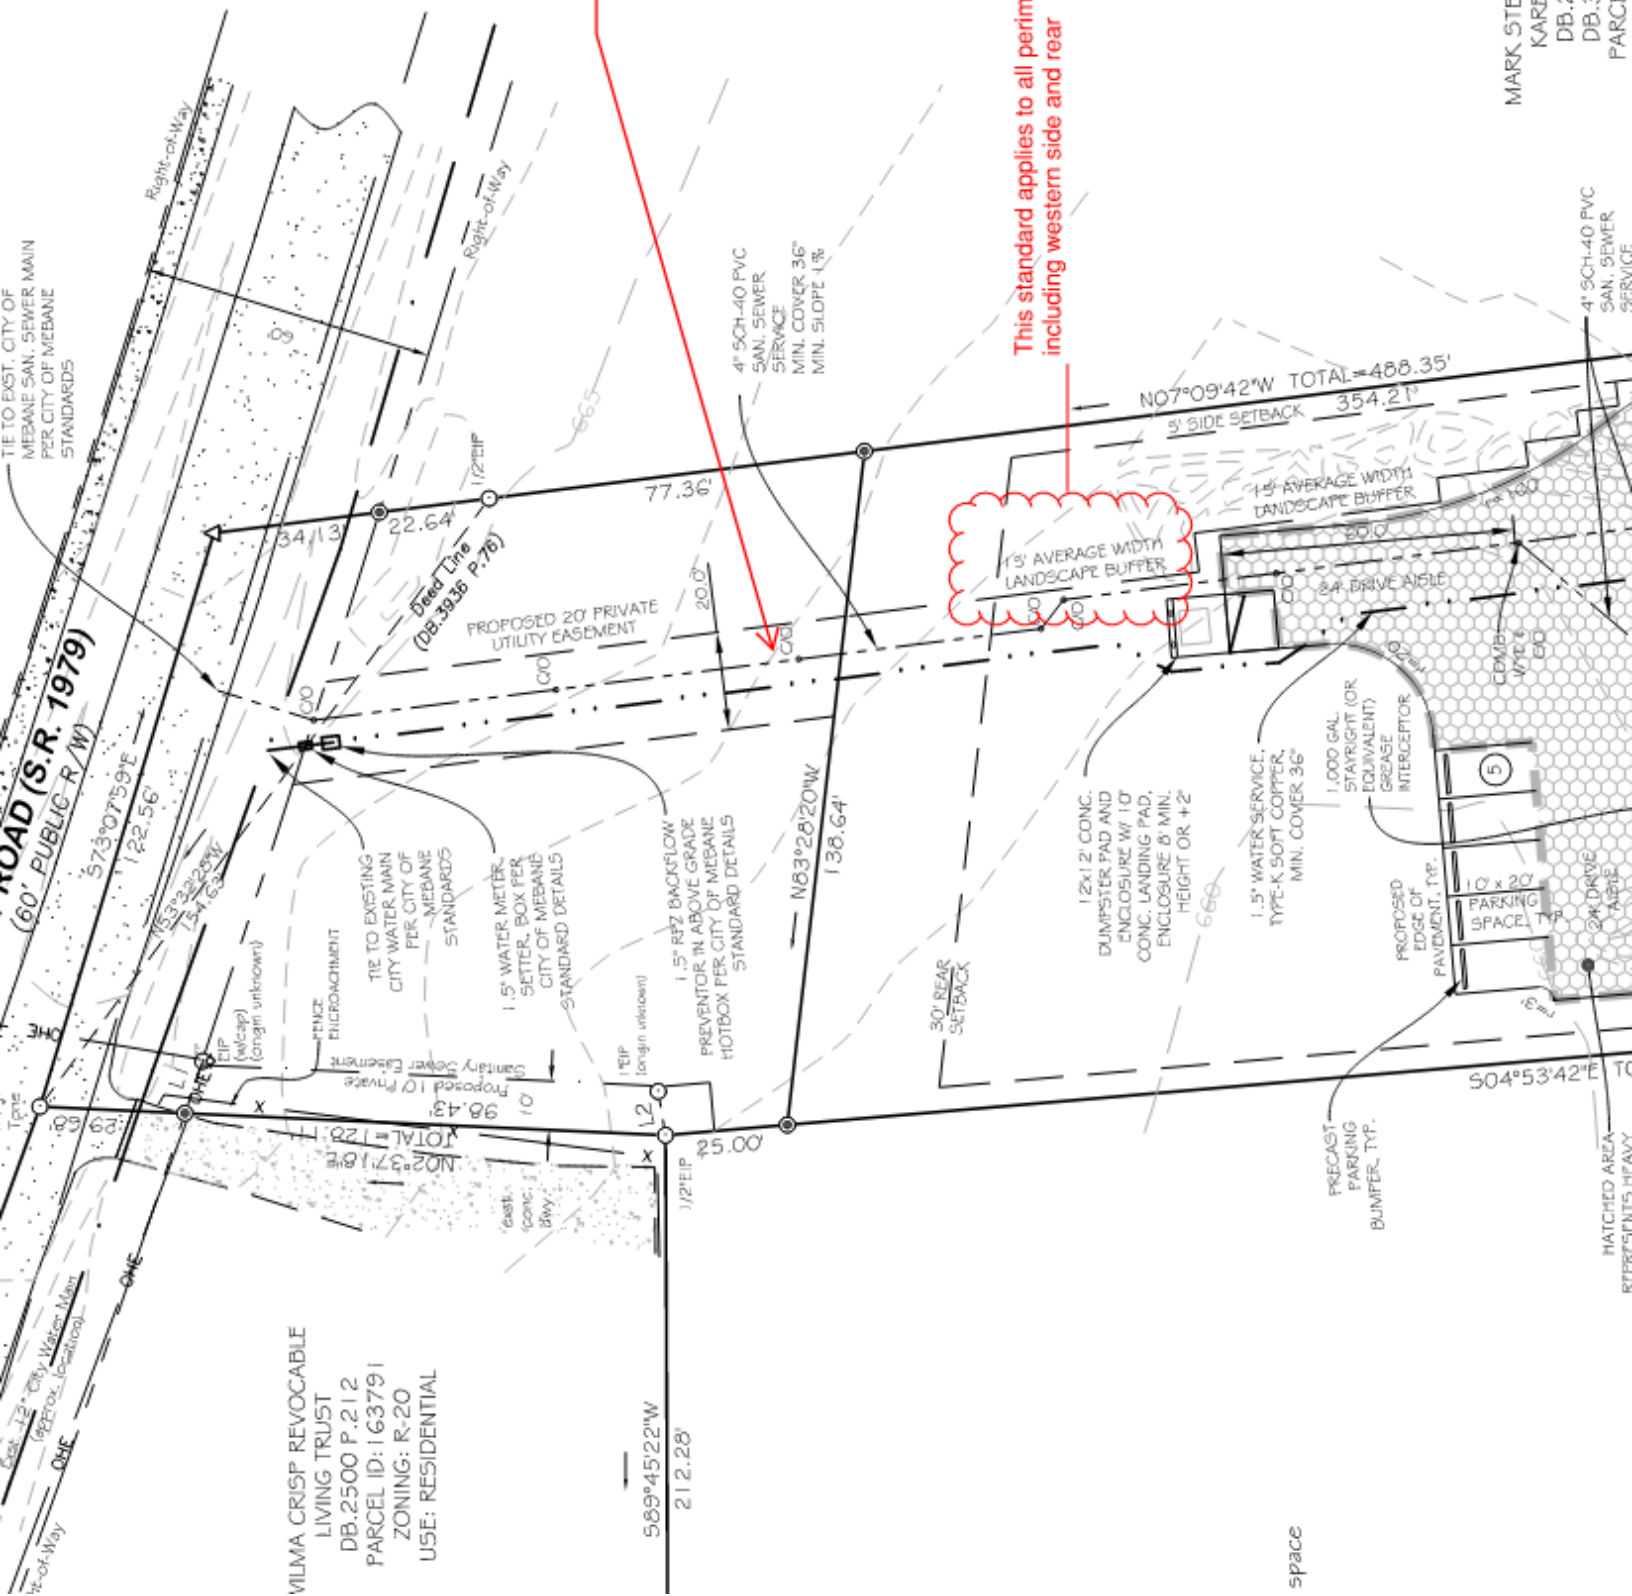

VILMA CRISP REVOCABLE
LIVING TRUST
DB.2500 P.212
PARCEL ID: 163791
ZONING: R-20
USE: RESIDENTIAL

Provide inverts from
connection to
building to be sure of
gravity service.

This standard applies to all perimeters,
including western side and rear

MARK STEVEN VERNON AND
KARE D. MURPHY
DB.2006 P.503
DB.3564 P.619
PARCEL ID: 163799

space