


**SITE SURVEY**

**NOTICE**  
 (1) Set of Approved  
 plans must remain  
 at construction site during  
 construction.

ALL ELECTRICAL, PLUMBING, HEAT AND  
 AIR, FENCE, SIGN, SIDEWALK, AND DRIVEWAY  
 CONSTRUCTION SHALL BE PERFORMED BY  
 A LICENSED AND BONDED CONTRACTOR  
 AND SHALL CONFORM TO THE RESPECTIVE  
 CODE REQUIREMENTS FOR EACH.

A HANDICAP SYMBOL SIGN NOT LESS THAN  
 12" x 18" IN SIZE AND BETWEEN 3 AND 8 FEET  
 IN HEIGHT SHALL BE POSTED AT THE FRONT  
 OF EACH HANDICAPPED PARKING SPACE

SIGN REQUIRES SEPARATE  
 APPROVAL & PERMIT ISSUED TO  
 A LICENSED SIGN CONTRACTOR

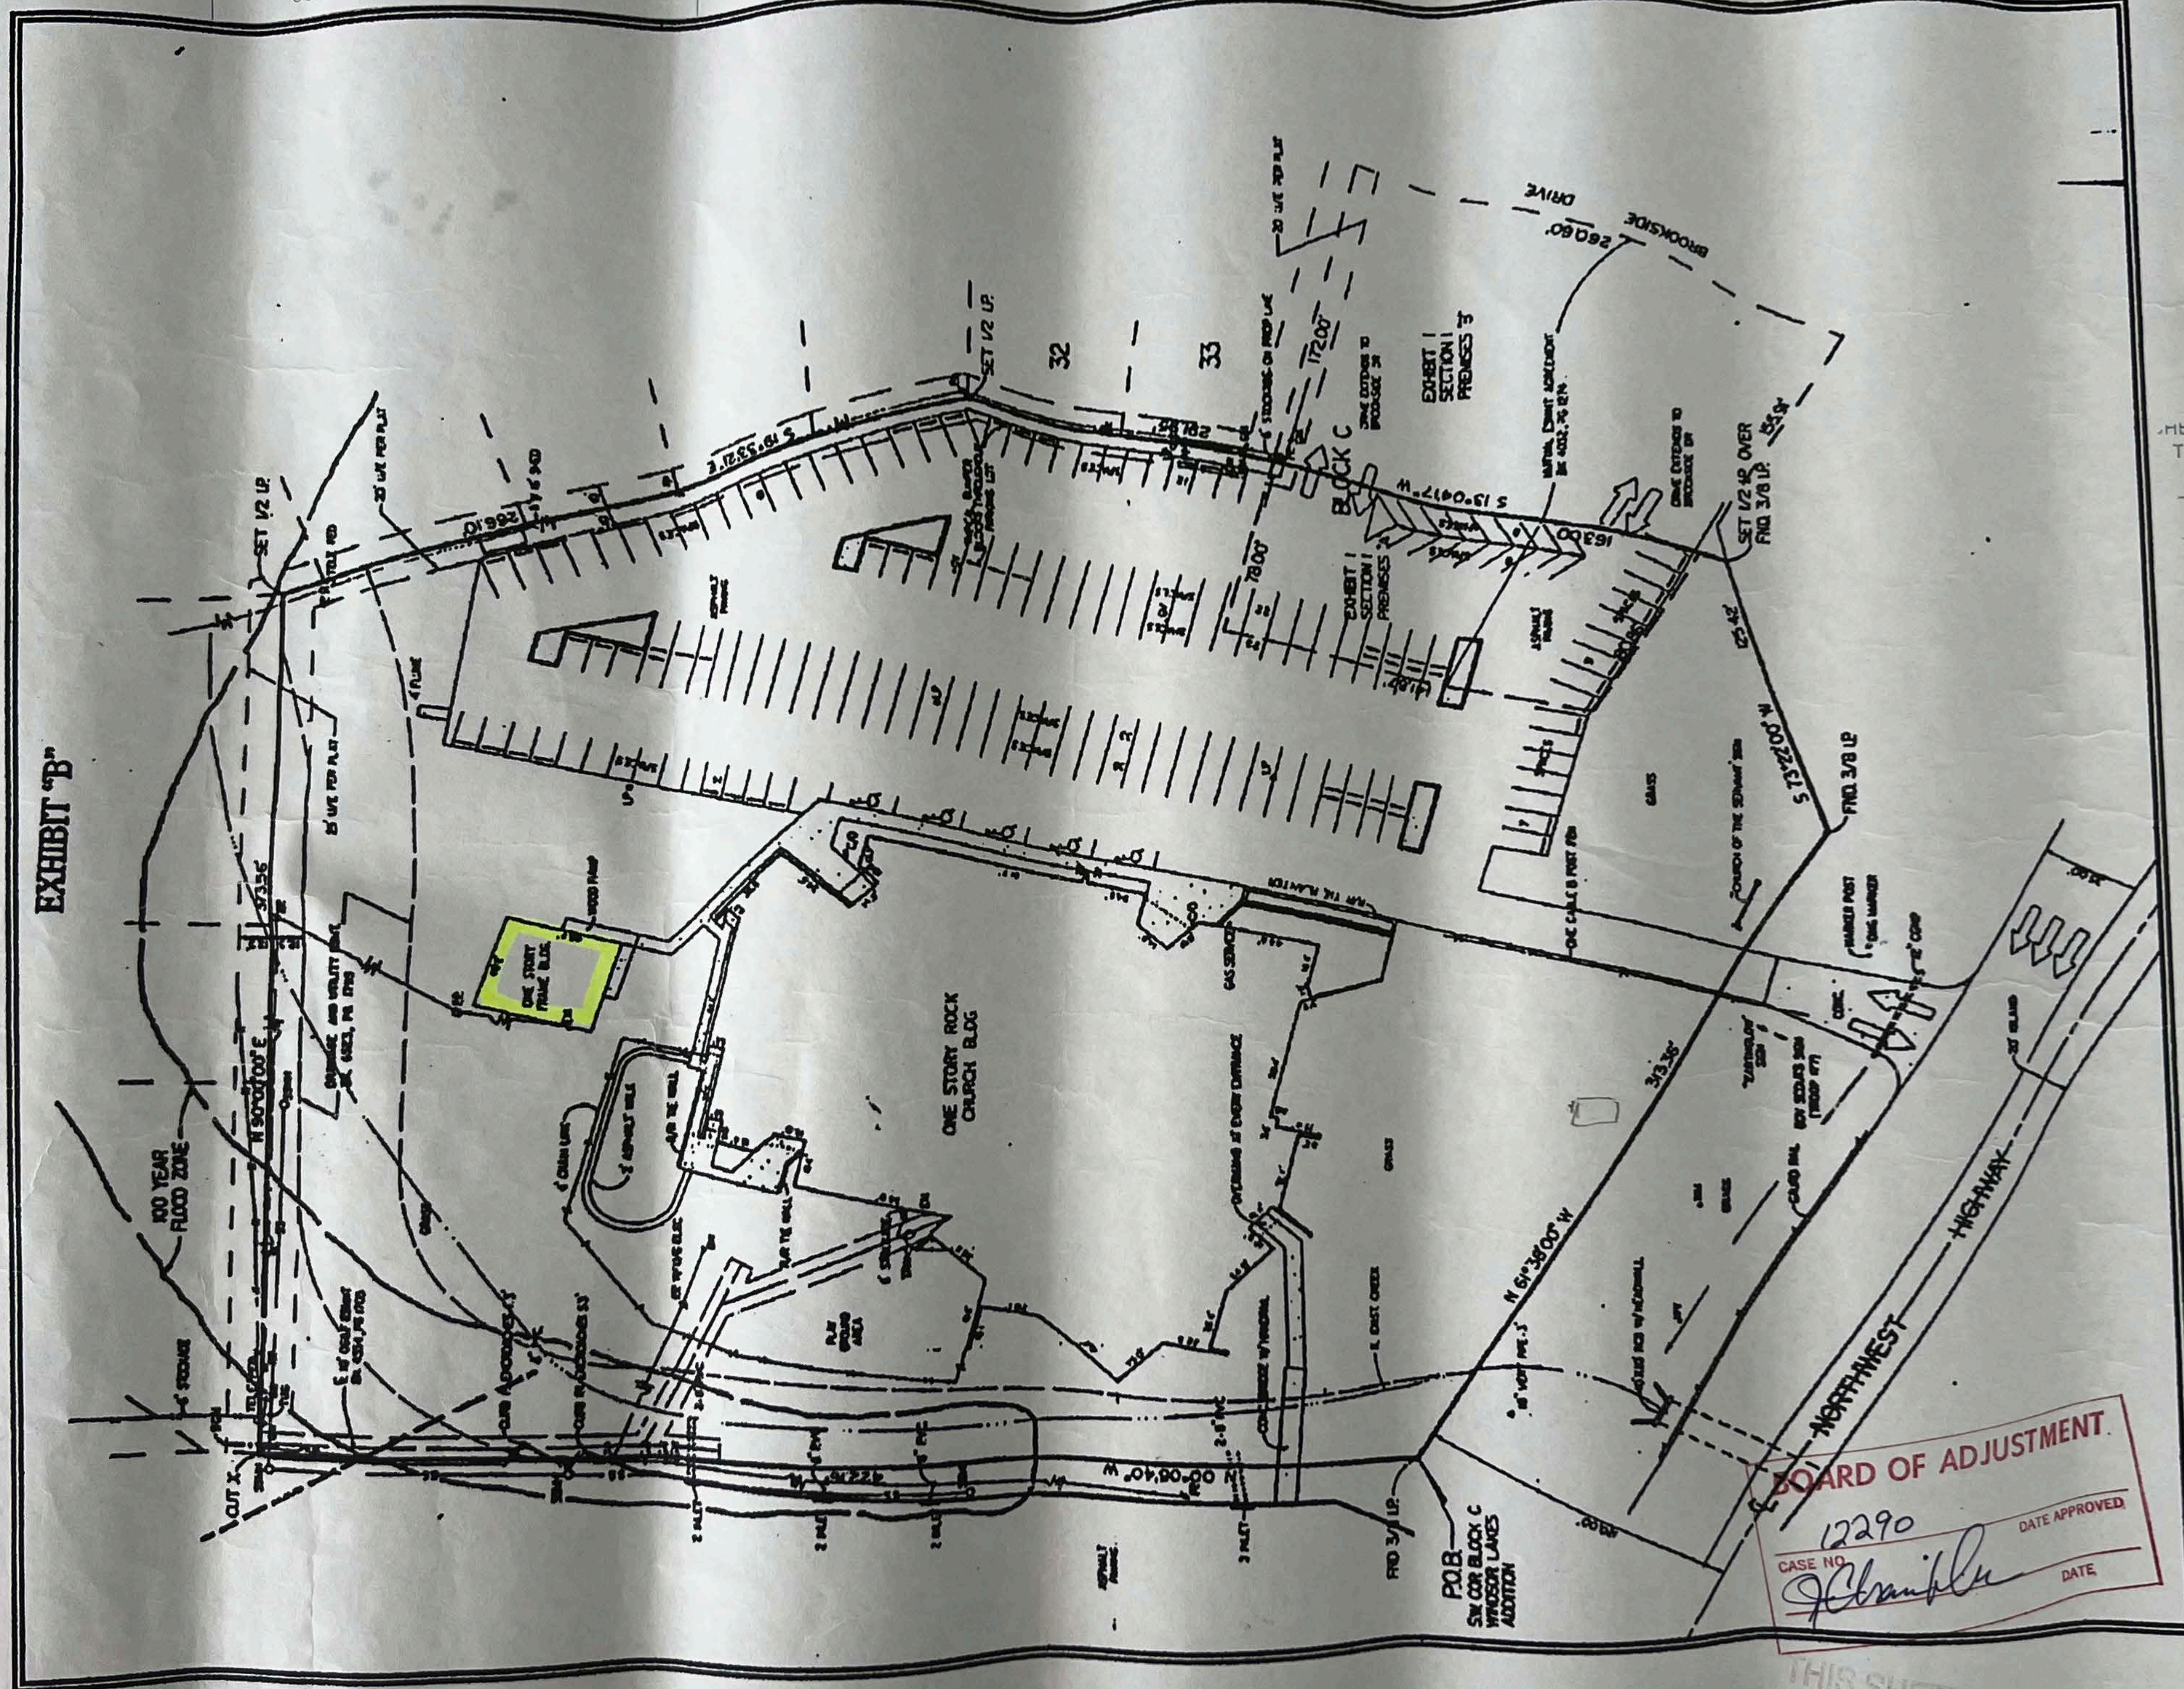

CHECKED  
 Traffic Department  
*Existing DW*

Approved: *[Signature]*

Denied: \_\_\_\_\_

If denied, applicant notified of reason(s)

19

CHECKED  
 Engineering Division  
*Existing H.S.*

Approved: *[Signature]*

Denied: \_\_\_\_\_

Applicant notified of action taken.

19

ZONING REVIEW

ZONED: C-3 *Com Com.*

REGULATIONS OF SECTION 3200.13.1A

SHALL BE COMPLIED WITH:

APPROVED: *[Signature]*

DENIED: \_\_\_\_\_

BUILDING CODE REVIEW Feb '03

TYPE CONSTRUCTION S.B. USE E

**BOARD OF ADJUSTMENT**  
 CASE NO. 12290  
*[Signature]*  
 DATE APPROVED \_\_\_\_\_  
 DATE \_\_\_\_\_

THIS SHEET IS A PART OF  
 THE APPROVED PLANS.  
 CITY OF OKLAHOMA CITY  
 DEVELOPMENT CENTER

THE CITY OF  
 OKLAHOMA CITY  
 APPROVED IN ACCORDANCE WITH  
 THE PROVISIONS OF THE OKLAHOMA  
 CITY BUILDING CODE.

Checked by *[Signature]* Date *[Date]*

**Franklin & Associates, Inc.**