


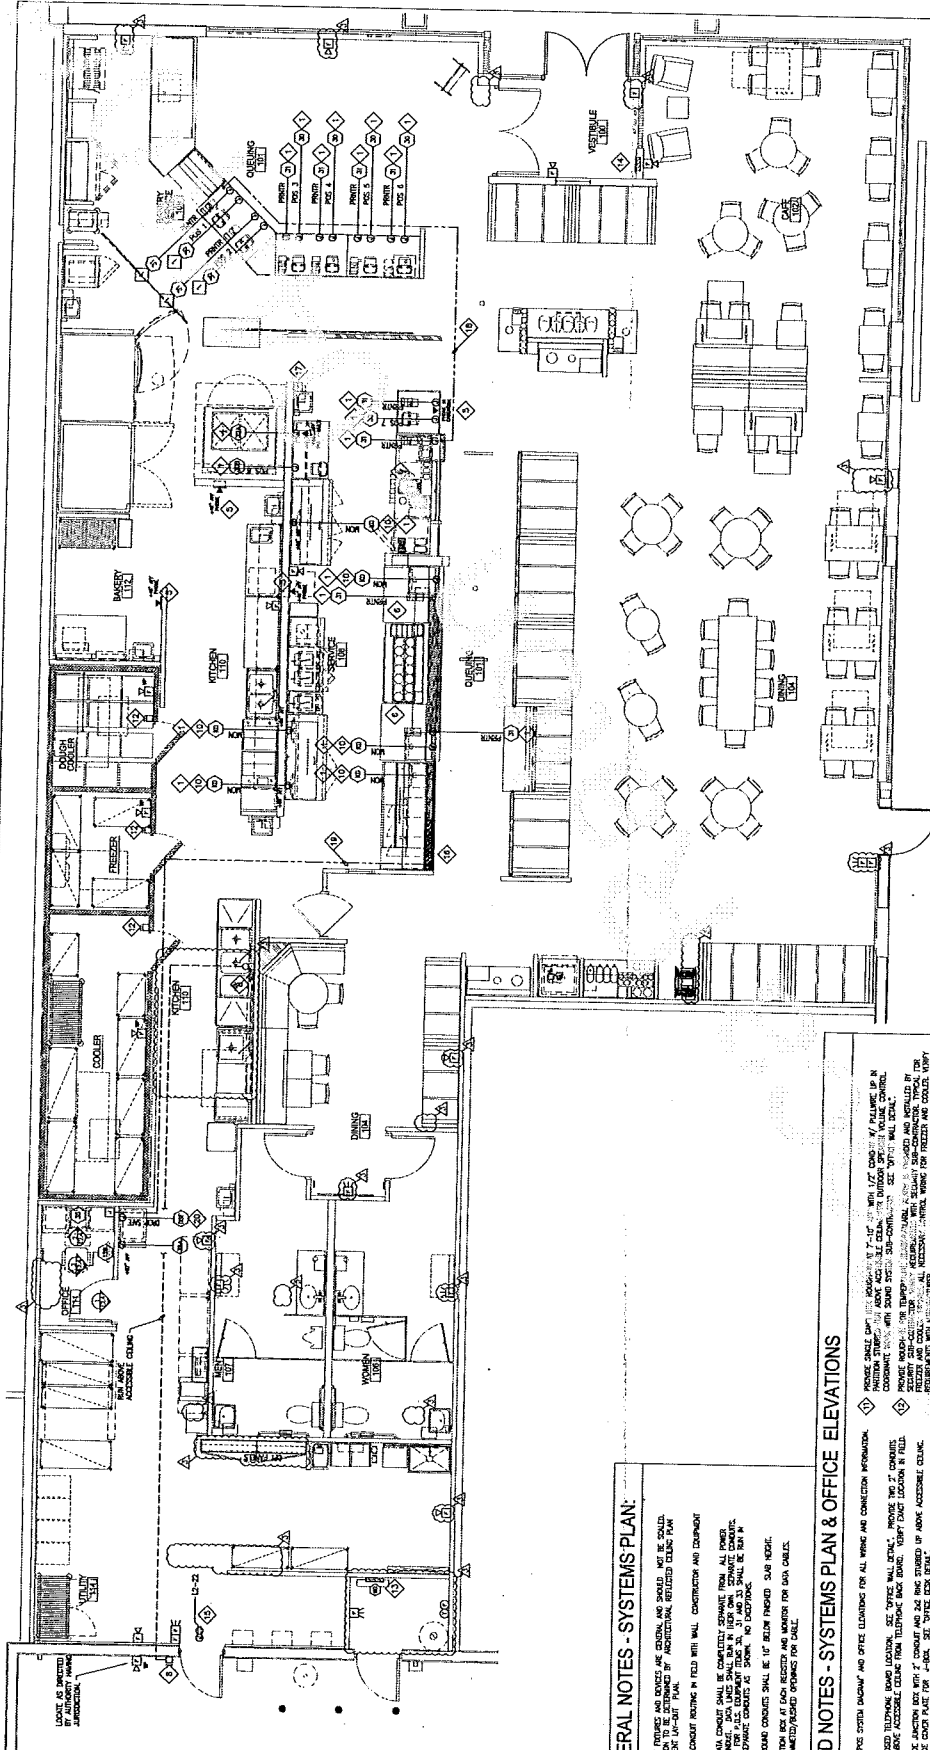

CONTRACTOR IS RESPONSIBLE TO VERIFY ALL DIMENSIONS AND CONDITIONS AT THE JOB.

GENERAL NOTES - SYSTEMS PLAN:

[illegible]

KEYED NOTES - SYSTEMS PLAN & OFFICE ELEVATIONS

- [illegible]