
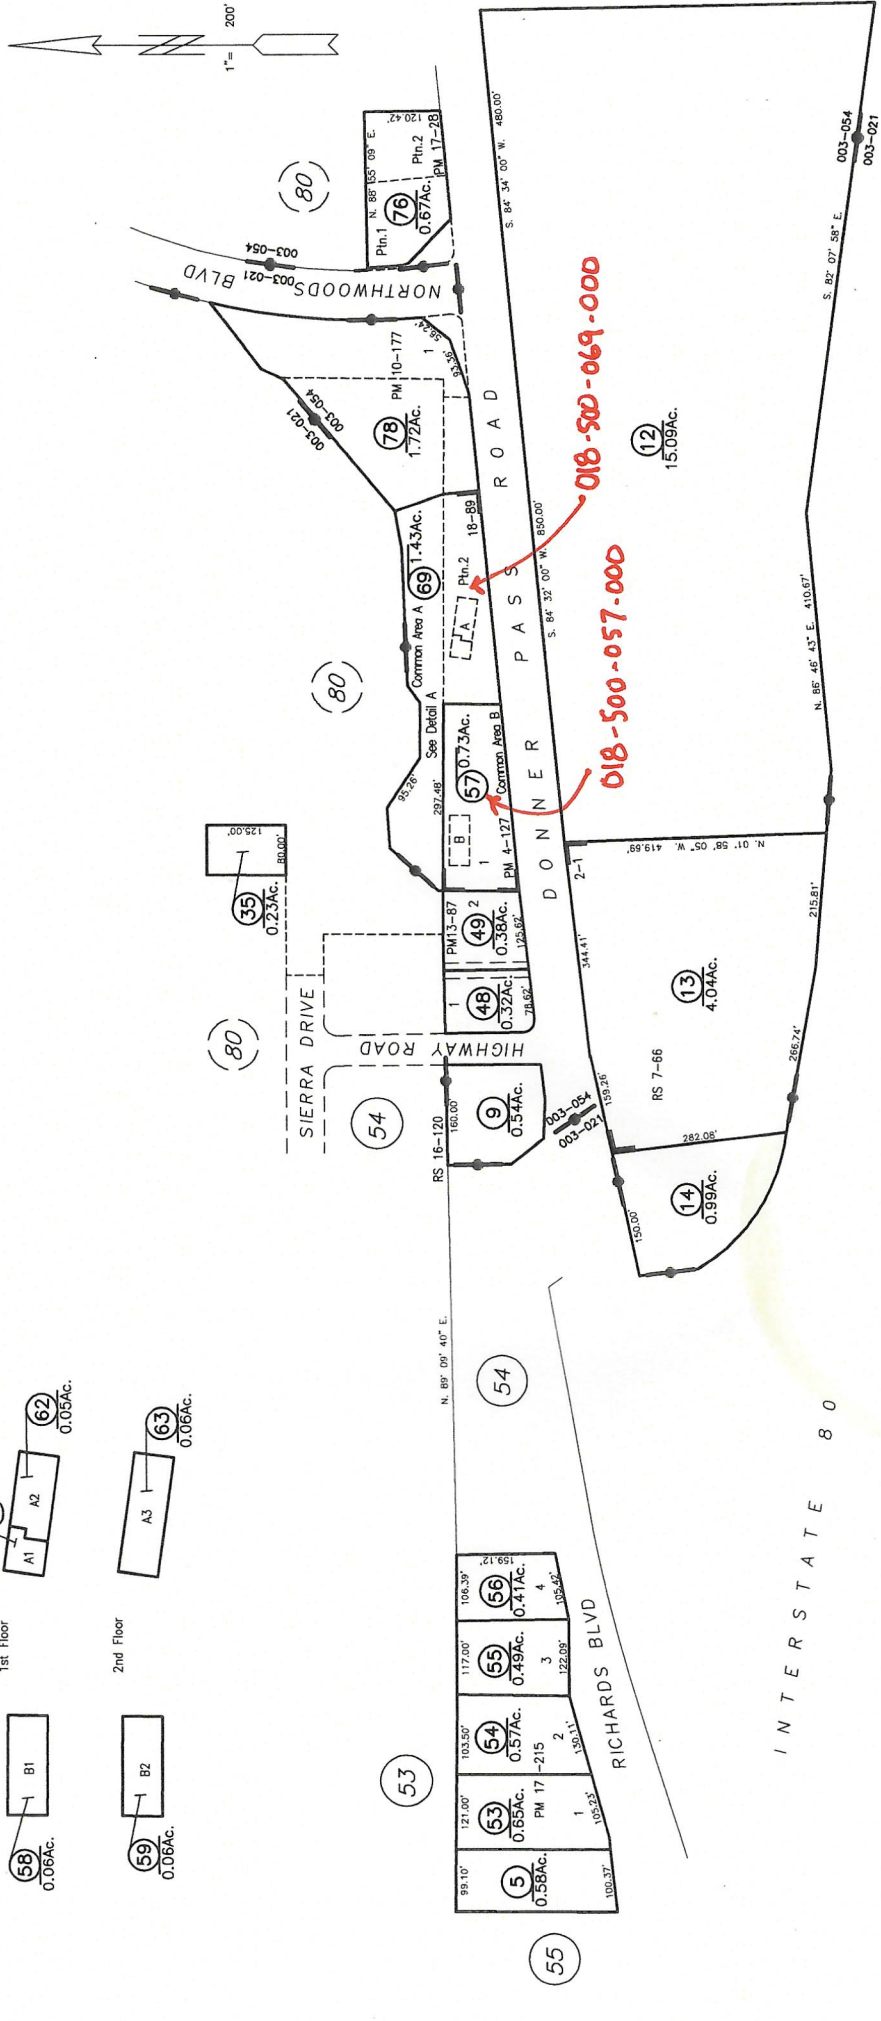


Ptn. N. 1/2 Sec. 17, T.17N., R.16E., M.D.B.&M.

18-50
Tax Area Codes
003-021, 003-050,
003-054

DETAIL A
1" = 50'

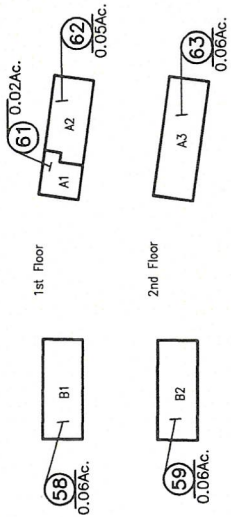

018-500-057-000
018-500-069-000

Assessor's Map Book 18, Page 50
Town of Truckee
County of Nevada, California

ASSESSOR'S PARCEL MAP NOTICE
This map was prepared for assessment purposes only. No liability is assumed for the accuracy of the location of parcels or building site ordinances. Assessor's block numbers shown in ellipses; parcel numbers are shown in circles. All distances are in feet unless otherwise indicated.

Deerfield R.S. Book 2, Page 1.
Truckee Inc. R.S. Book 11, Page 67
Donner Trail Professional Center PM Book 18, Page 89.