


RACETRACK ROAD
200' R/W

RACETRACK
66' R

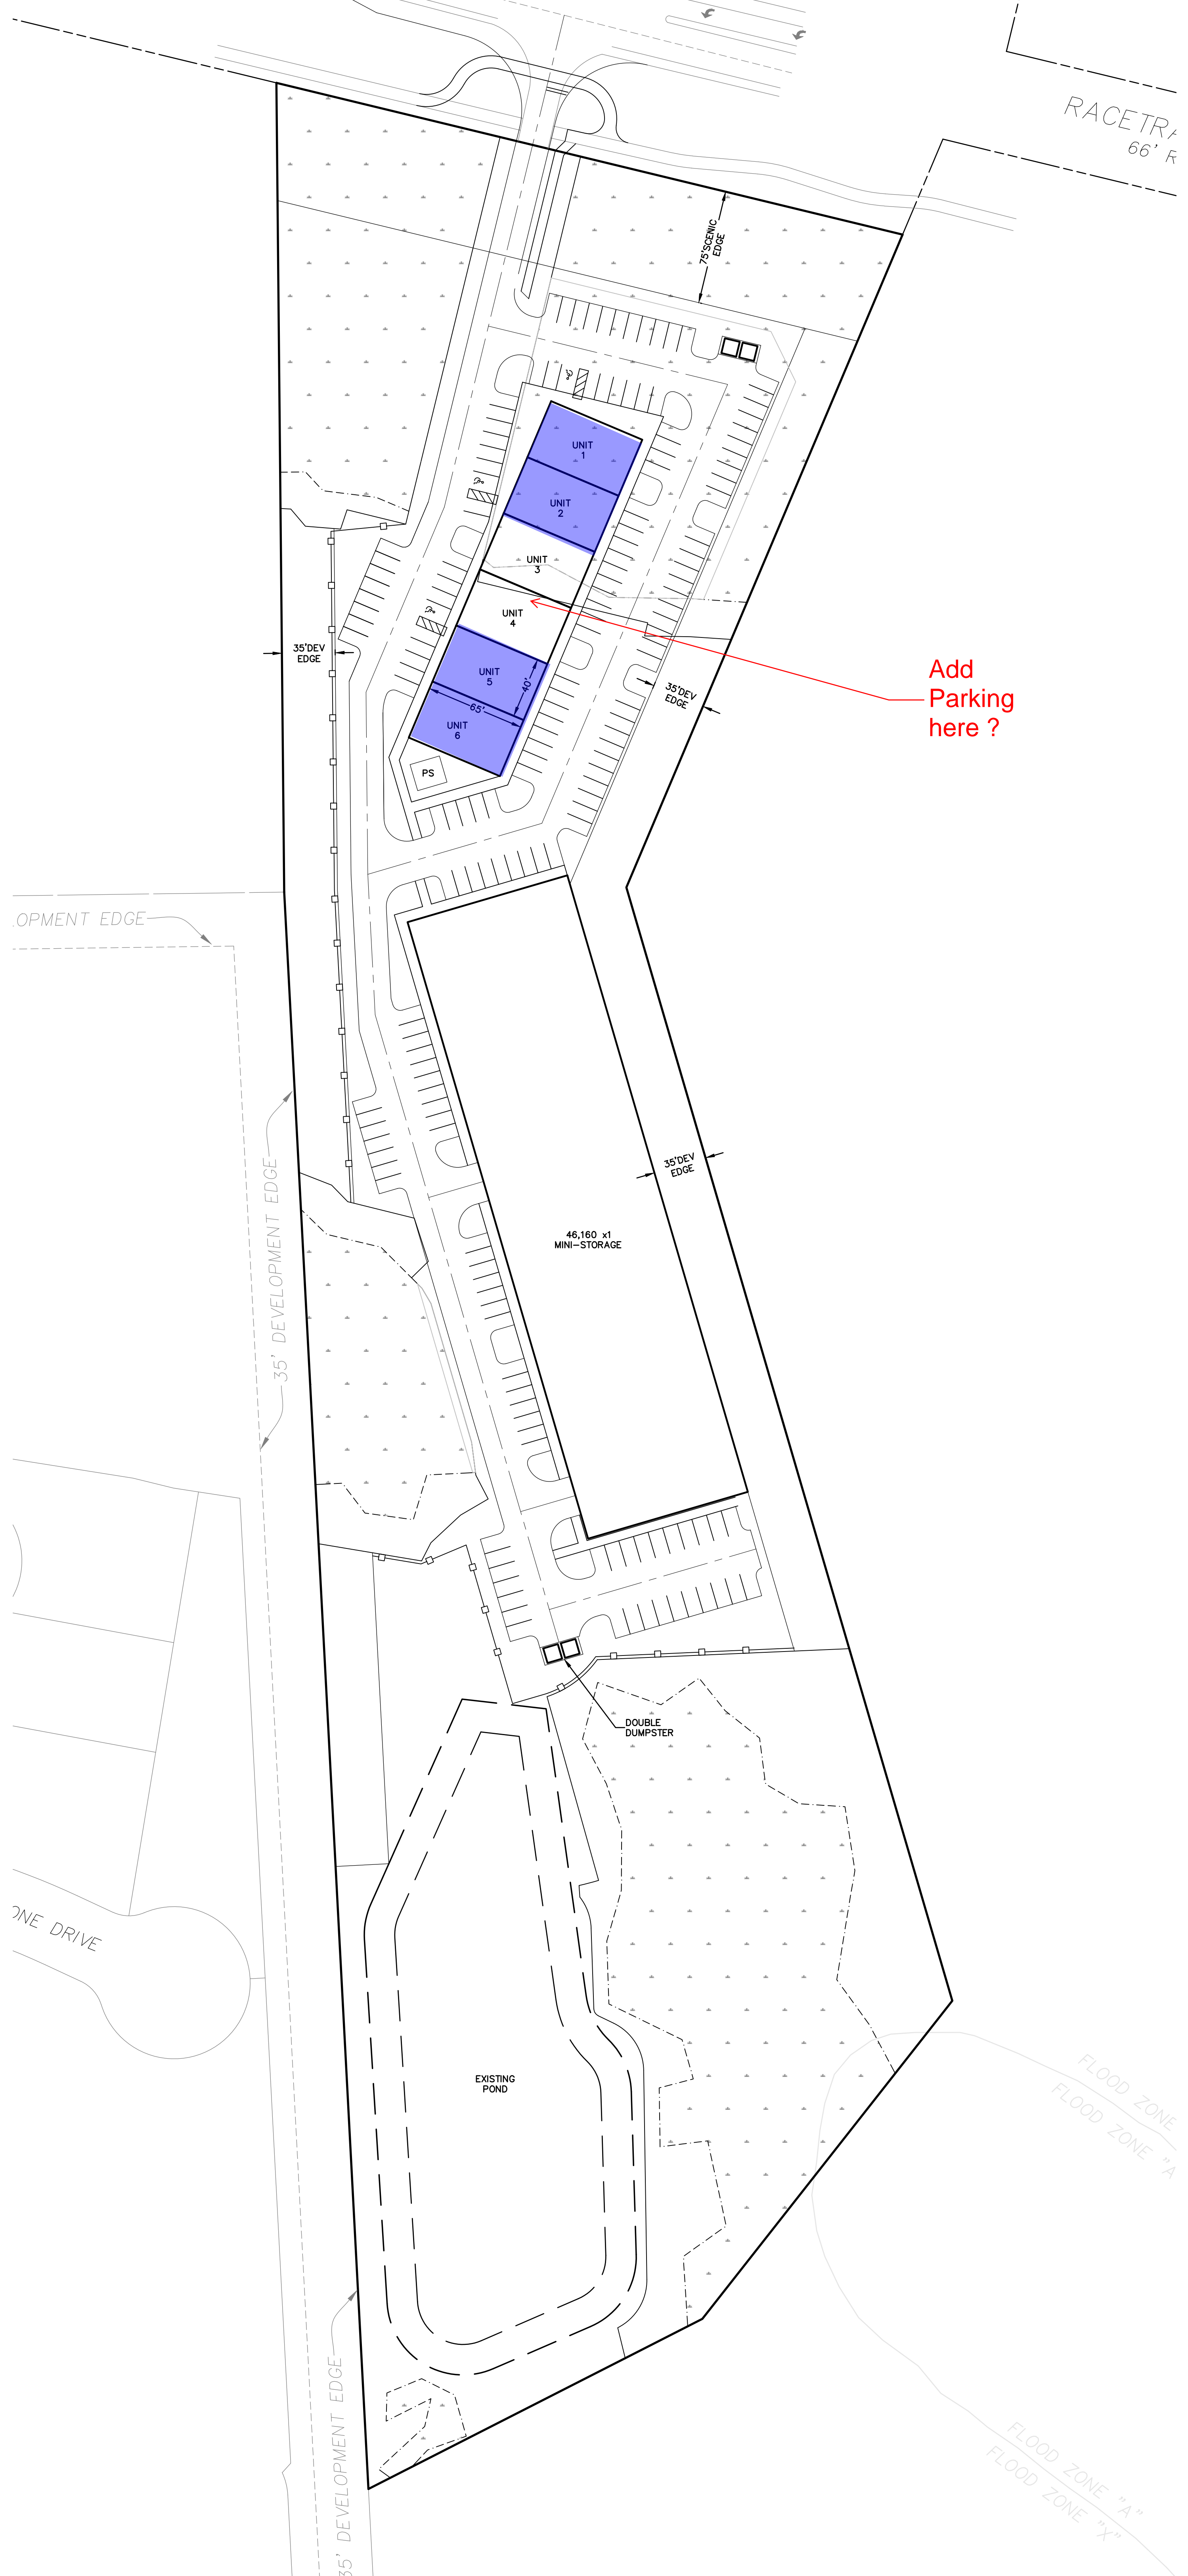

Add
Parking
here ?

COMPLETION EDGE

35' DEVELOPMENT EDGE

46,160 x1
MINI-STORAGE

DOUBLE
DUMPSTER

EXISTING
POND

ONE DRIVE

FLOOD ZONE
FLOOD ZONE "A"

FLOOD ZONE "A"
FLOOD ZONE "X"

35' DEVELOPMENT EDGE

35' DEV
EDGE

35' DEV
EDGE

75' SCENIC
EDGE

65'

40'