

EXISTING SS

GR. DRIVE

NORTH 90°00'00" EAST, 159.88' [160']

PAVED PARKING AREA

TL 7500

OVERHEAD CANOPY

CONCRETE COVERED AREA

SINGLE LEVEL BUILDING
2,846 SF

3' DOOR

8' DOOR

ROOF EAVE

OVERHEAD CANOPY

6' DOOR

SOUTH 00°00'00" WEST, 90.00' [90']

SS LAT

JUNE AVENUE

ED TRAV WAY

EXISTING WATERLINE

SD OUTLET

EXISTING SS

HCP PAD

EXISTING CURB LINE

ACCESS DRIVE

ACCESS DRIVE

EASEMENT PARCEL 3

SOUTH 90°00'00" WEST, 159.88' [160']

ACCESS DRIVE


SD CATCH BASIN
TOP @ 86.50
INVERT EL. XX.XX

LANDSCAPE LINE 6"X6" (WOODEN)

NORTH 00°00'00" EAST, 90.00' [90']

2 LANE WEST BOUND

2

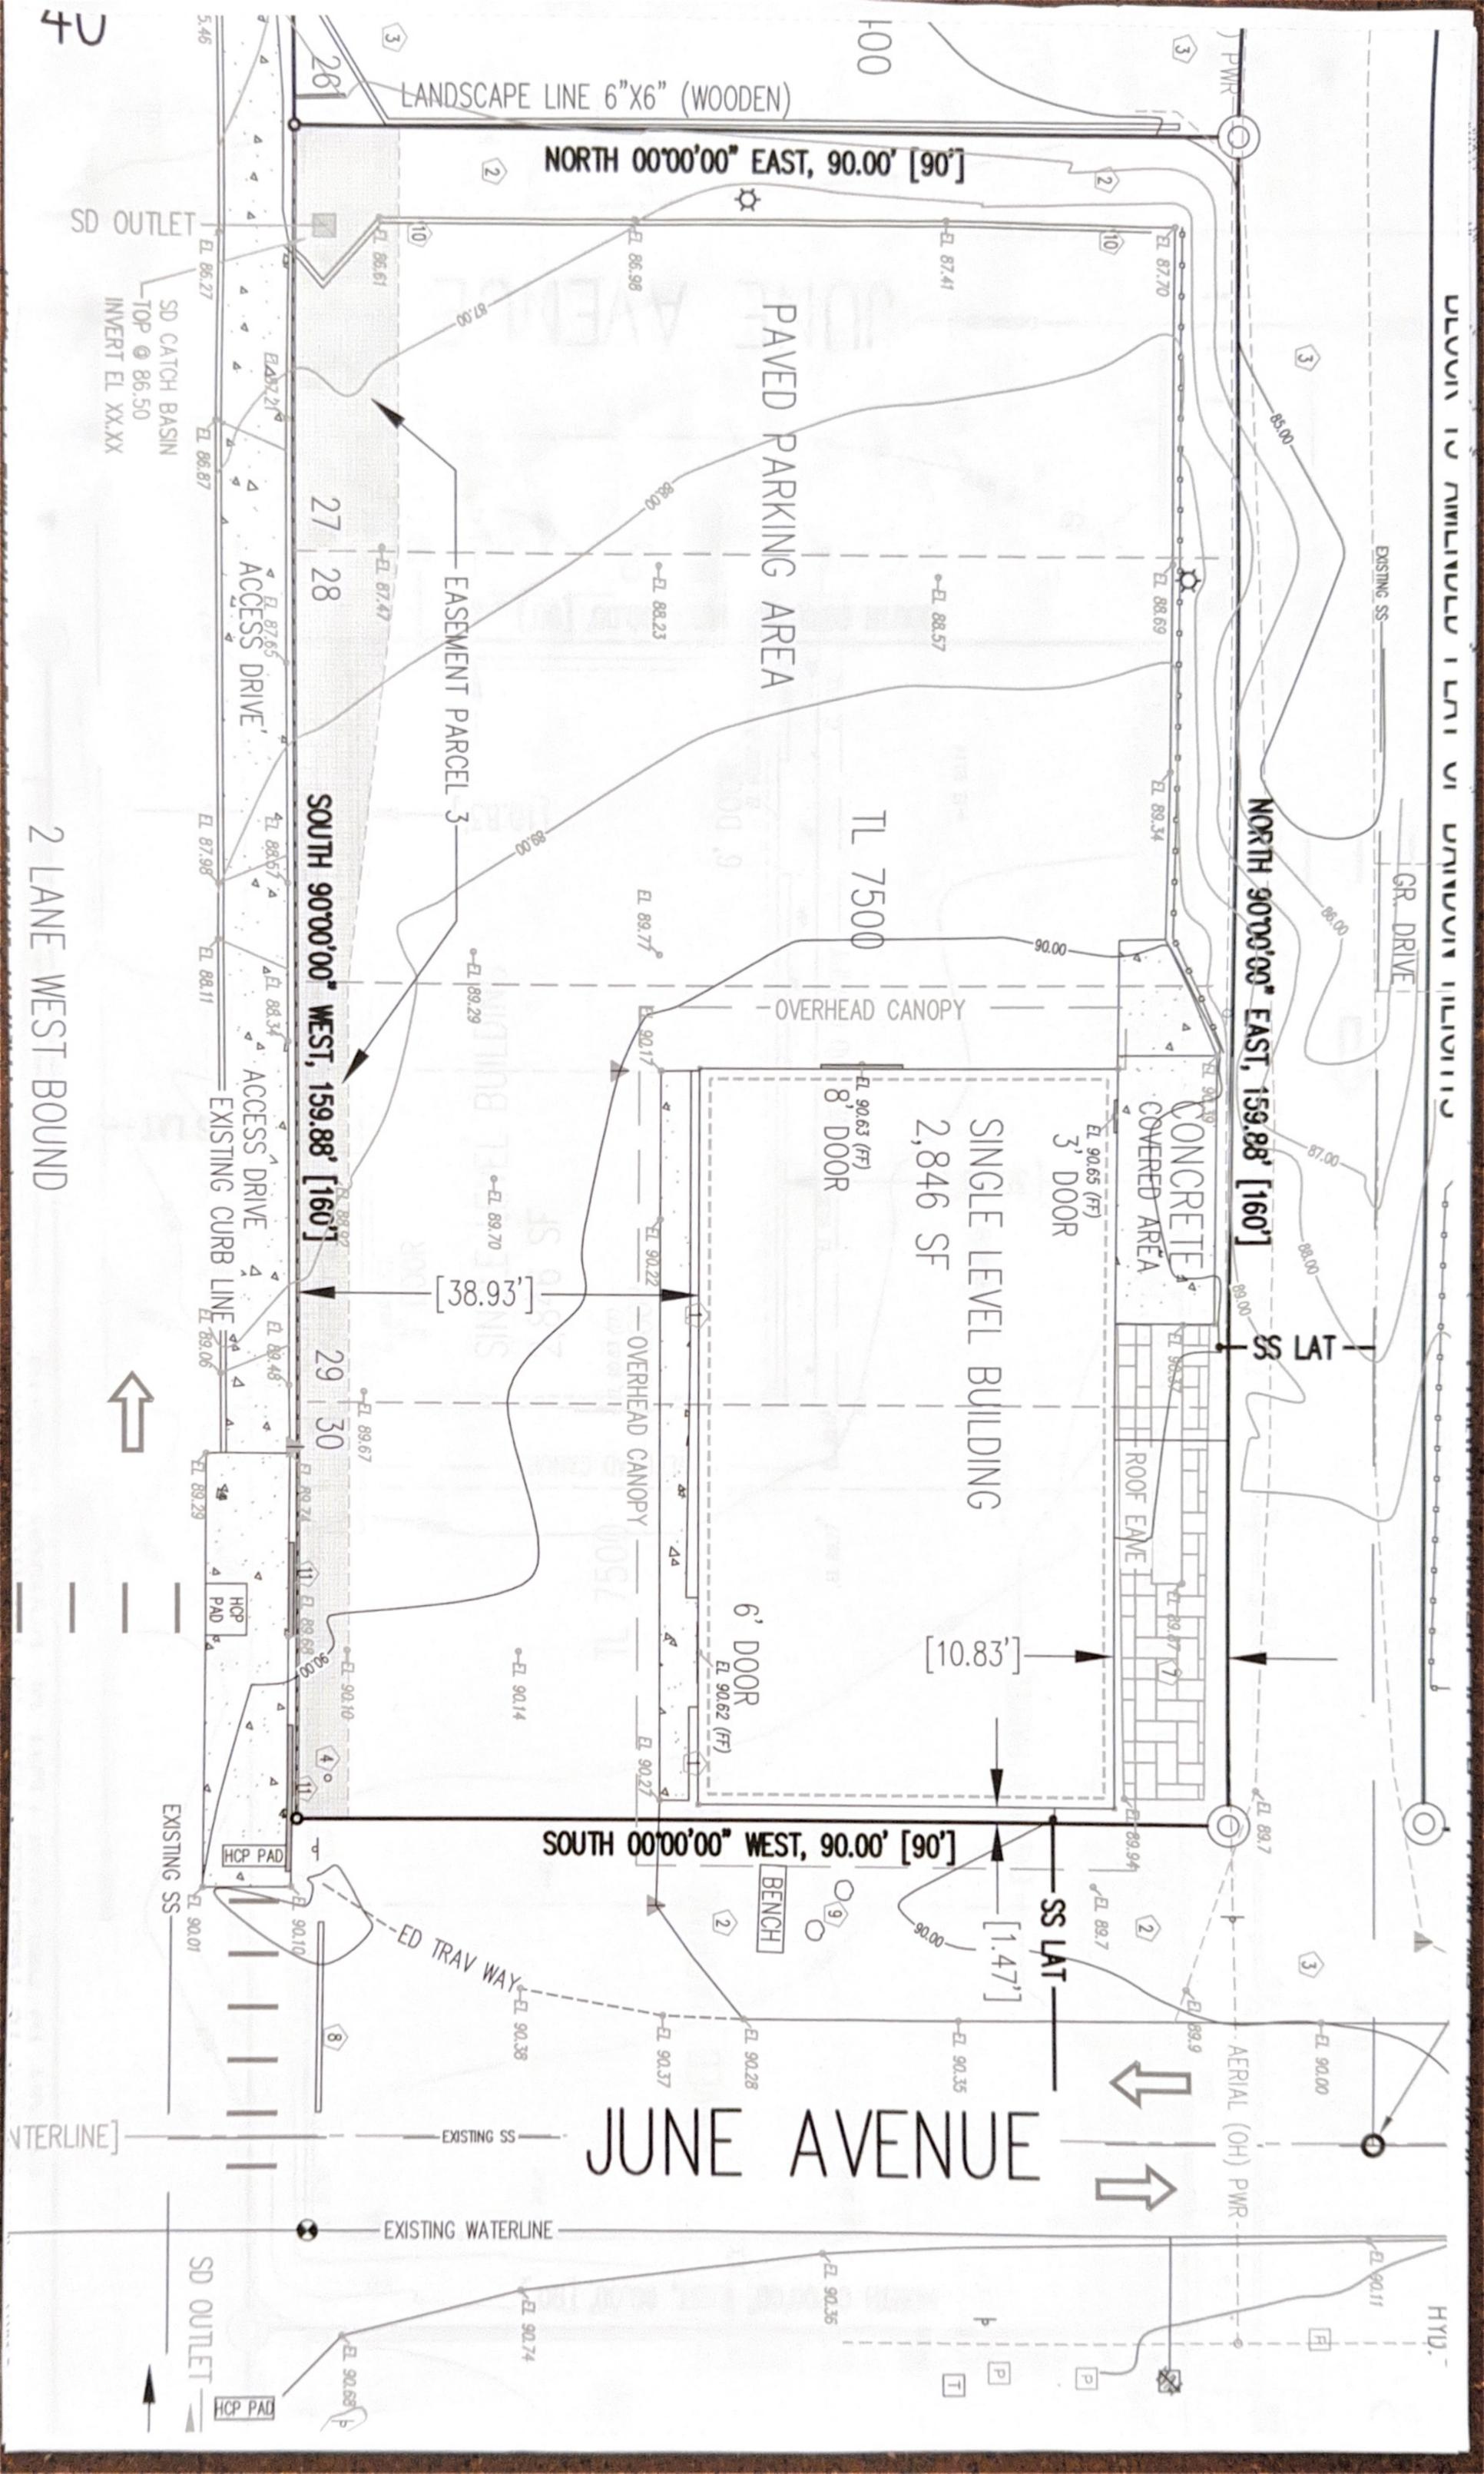

NORTH 90°00'00" EAST, 159.88' [160']

NORTH 00°00'00" EAST, 90.00' [90']

SOUTH 00°00'00" WEST, 90.00' [90']

SOUTH 90°00'00" WEST, 159.88' [160']

PAVED PARKING AREA

SINGLE LEVEL BUILDING
2,846 SF

CONCRETE COVERED AREA

ROOF EAVE

8' DOOR

3' DOOR

6' DOOR

BENCH

ACCESS DRIVE

EXISTING CURB LINE

EXISTING SS

ED TRAV WAY

EXISTING WATERLINE

SD OUTLET

2 LANE WEST BOUND

EXISTING SS

GR. DRIVE

SS LAT

SS LAT

AERIAL (OH) PWR

HYD.

