

$$A = \pi r^2 = \pi \cdot 5^2 \approx 78.53982 \quad 78.54 \square$$

**A** DOUBLE SIDED, INTERNALLY ILLUMINATED PYLON DISPLAY  
SCALE: 1/8"=1'

- LOT #6 LOCATION #A
- ALUM. SIGN CABINET w/ FLAT WHITE LEXAN TENANT PANELS
- WHITE L.E.D. ILLUMINATION

- PANTONE 485 C
- PANTONE 219 C
- PANTONE 165 CVC
- C39 M71 Y100 K47

**B** DOUBLE SIDED, INTERNALLY ILLUMINATED MONUMENT DISPLAY  
SCALE: 1/4"=1'

- LOT #6 LOCATION #B
- ALUM. SIGN CABINET w/ FLAT WHITE LEXAN TENANT PANELS
- WHITE L.E.D. ILLUMINATION

- PANTONE 485 C
- PANTONE 130 C
- PANTONE 286 C



GENERAL SIGN CONTRACTORS

232 INTERSTATE RD. P.O. BOX 1068 ADDISON, IL 60101 630-543-9490 FAX 630-543-9493

DATE	REVISION
07.12.21	SIGN A 4 PANEL ADD DUNKIN
	SIGN B IS NOW A MONUMENT
	SIGN C ADDED - DUNKIN DONUTS
	SITE MAP UPDATED TO CURRENT AND @ SCALE

CUSTOMER APPROVAL \_\_\_\_\_ DATE \_\_\_\_\_

This design is the original and unpublished work of DOYLE SIGNS, INC. and may not be reproduced, copied or exhibited in any fashion without the expressed written consent from an authorized officer of The Company. The rights to this design may be purchased.

CLIENT	XSITE DEVELOPMENT				
ADDRESS	XXXX				
CITY	VICTORIA	STATE	TX	DESIGNER	DT
SALESPERSON	JST				
DRWG. NO.	25050	SCALE:	NOTED	DATE:	7.12.21
SHEET NO.	1				


O:\Design\X\SITE DEVELOPMENT VICTORIA TX\SITE DEVELOPMENT VICTORIA TX V3

C

DOUBLE SIDED, INTERNALLY ILLUMINATED MONUMENT DISPLAY

SCALE: 1/4" = 1'

- LOT #5 LOCATION #C
- ALUM. SIGN CABINET w/ FLAT WHITE LEXAN TENANT PANELS
- WHITE L.E.D. ILLUMINATION

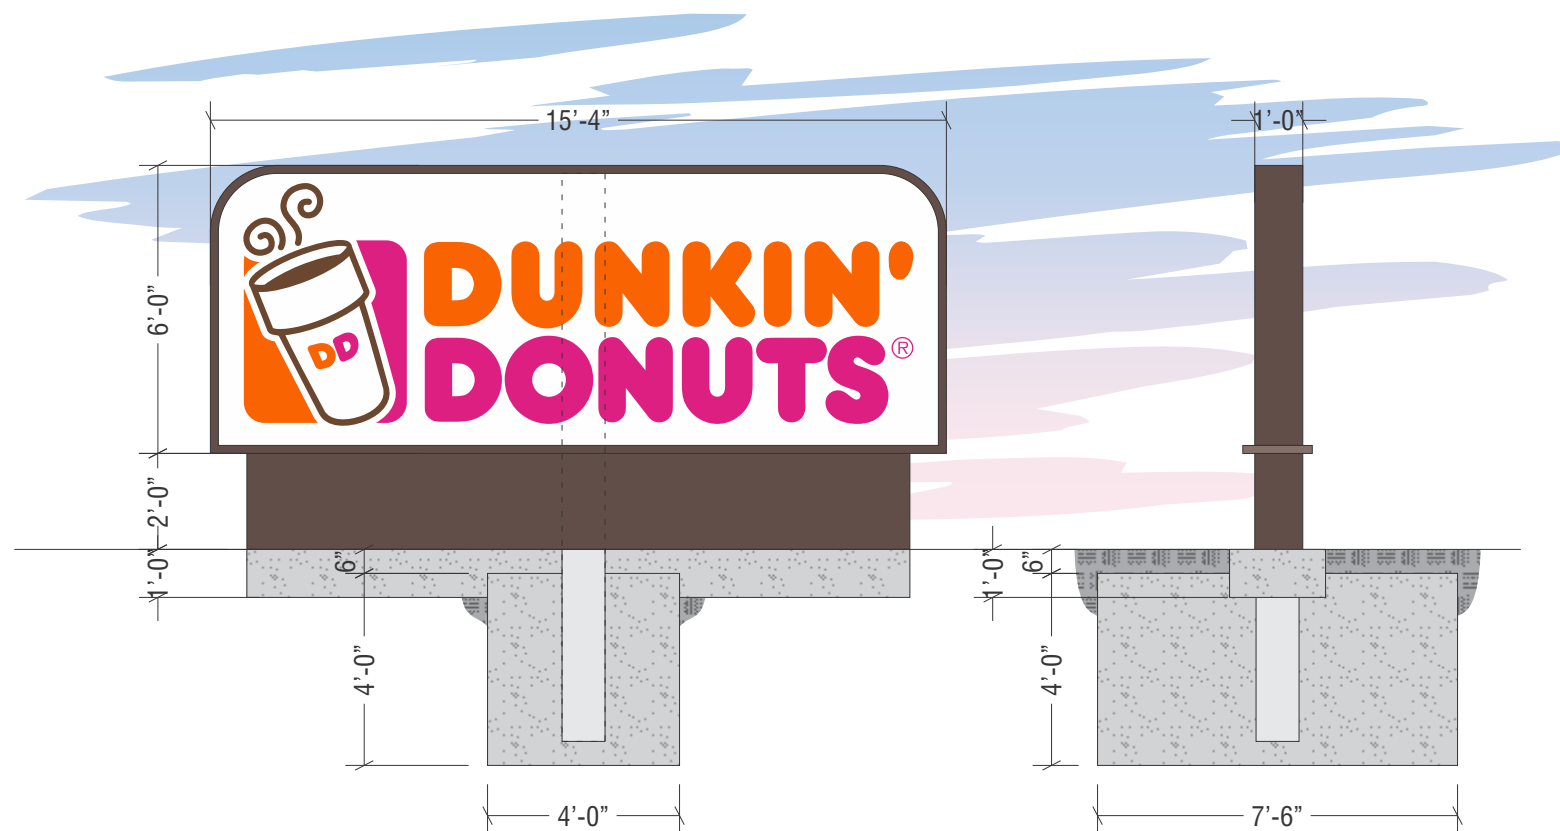

- PANTONE 219 C
- PANTONE 165 CVC
- C39 M71 Y100 K47

72x184 / 144 = 92.00



GENERAL SIGN CONTRACTORS

232 INTERSTATE RD. P.O. BOX 1088  
ADDISON, IL 60101

630-543-9490  
FAX 630-543-9493

DATE	REVISION
07.12.21	SIGN A 4 PANEL ADD DUNKIN SIGN B IS NOW A MONUMENT SIGN C ADDED - DUNKIN DONUTS SITE MAP UPDATED TO CURRENT AND @ SCALE


CUSTOMER APPROVAL \_\_\_\_\_ DATE \_\_\_\_\_

This design is the original and unpublished work of DOYLE SIGNS, INC. and may not be reproduced, copied or exhibited in any fashion without the expressed written consent from an authorized officer of The Company. The rights to this design may be purchased.

CLIENT	XSITE DEVELOPMENT						
ADDRESS	XXXX						
CITY	VICTORIA	STATE	TX	DESIGNER	DT	SALESPERSON	JST
DRWG. NO.	25050	SCALE:	NOTED	DATE:	7.12.21	SHEET NO.	2

O:\Design\X\XSITE DEVELOPMENT VICTORIA TX\XSITE DEVELOPMENT VICTORIA TX V3

SCALE 1" = 80'

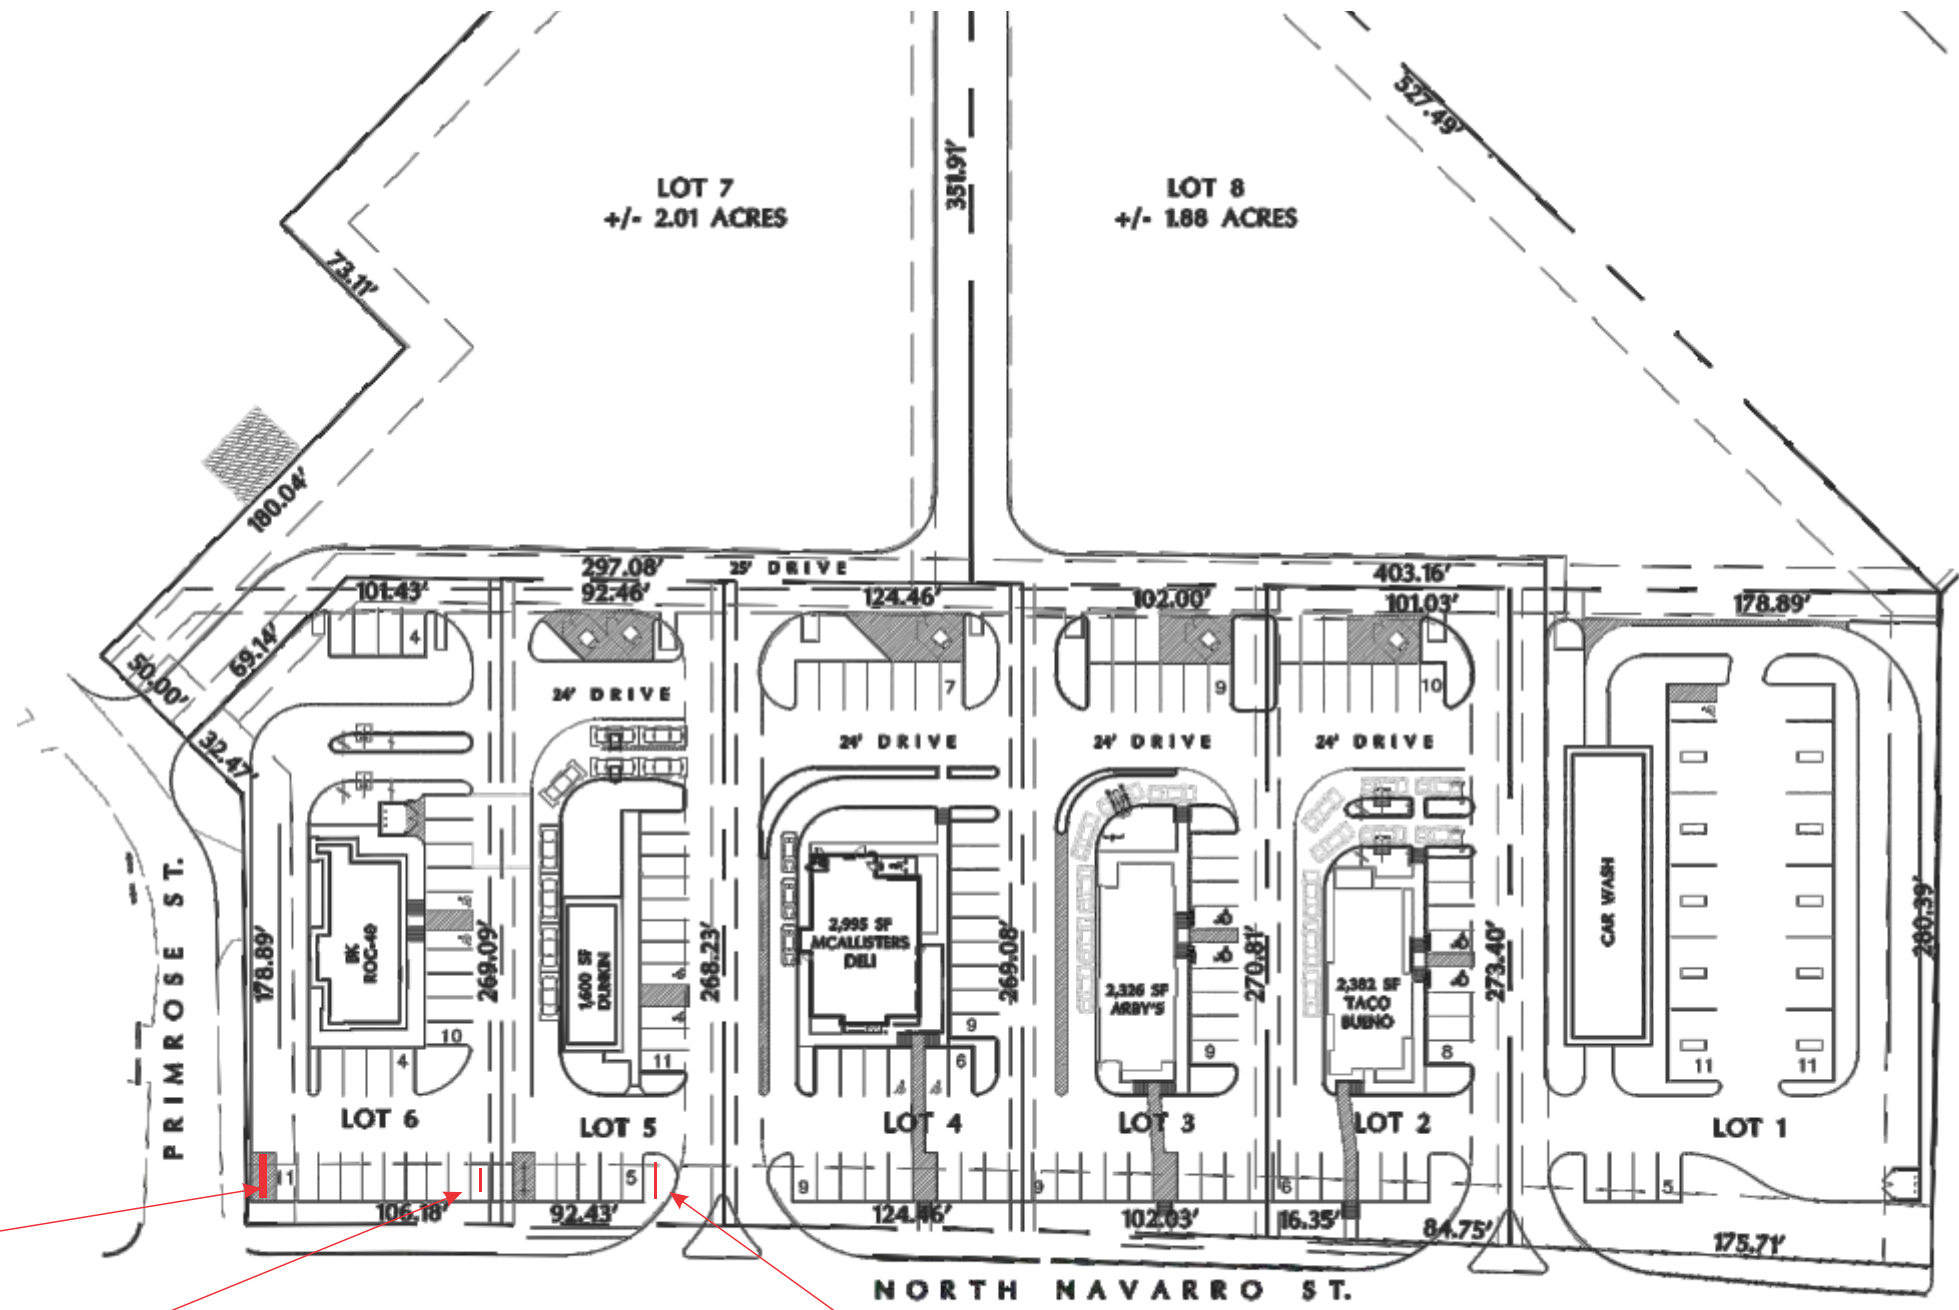

MULTI-TENNANT SIGN **A**

BURGER KING SIGN **B**

**C** DUNKIN DOUNUTS SIGN

**PROPOSED SITE DEVELOPMENT PLAN**  
SCALE 1" = 80'-0"

SP1 - 04/28/21

**DOYLE**

GENERAL SIGN CONTRACTORS

232 INTERSTATE RD. P.O. BOX 1068 ADDISON, IL 60101 630-543-9490 FAX 630-543-9493

DATE	REVISION
07.12.21	SIGN A 4 PANEL ADD DUNKIN SIGN B IS NOW A MONUMENT SIGN C ADDED - DUNKIN DONUTS SITE MAP UPDATED TO CURRENT AND @ SCALE

CUSTOMER APPROVAL \_\_\_\_\_ DATE \_\_\_\_\_

This design is the original and unpublished work of DOYLE SIGNS, INC. and may not be reproduced, copied or exhibited in any fashion without the expressed written consent from an authorized officer of The Company. The rights to this design may be purchased.

CLIENT	XSITE DEVELOPMENT						
ADDRESS	XXXX						
CITY	VICTORIA	STATE	TX	DESIGNER	DT	SALESPERSON	JST
DRWG. NO.	25050	SCALE:	NOTED	DATE:	7.12.21	SHEET NO.	3

O:\Design\XXSITE DEVELOPMENT VICTORIA TX\XSITE DEVELOPMENT VICTORIA TX V3