

MARKED WITH AN ORIGINAL OF THE LAND SURVEYOR'S EMBOSSED SEAL SHALL BE CONSIDERED TO

- LEGEND
- ◊ - UTILITY POLE
 - ⊕ - TREE




SCALE 1" = 16'

0 1 2 3

ORIGINAL SIZE IN INCHES

(PARALLEL WITH ASHFORD STREET)
26.00'

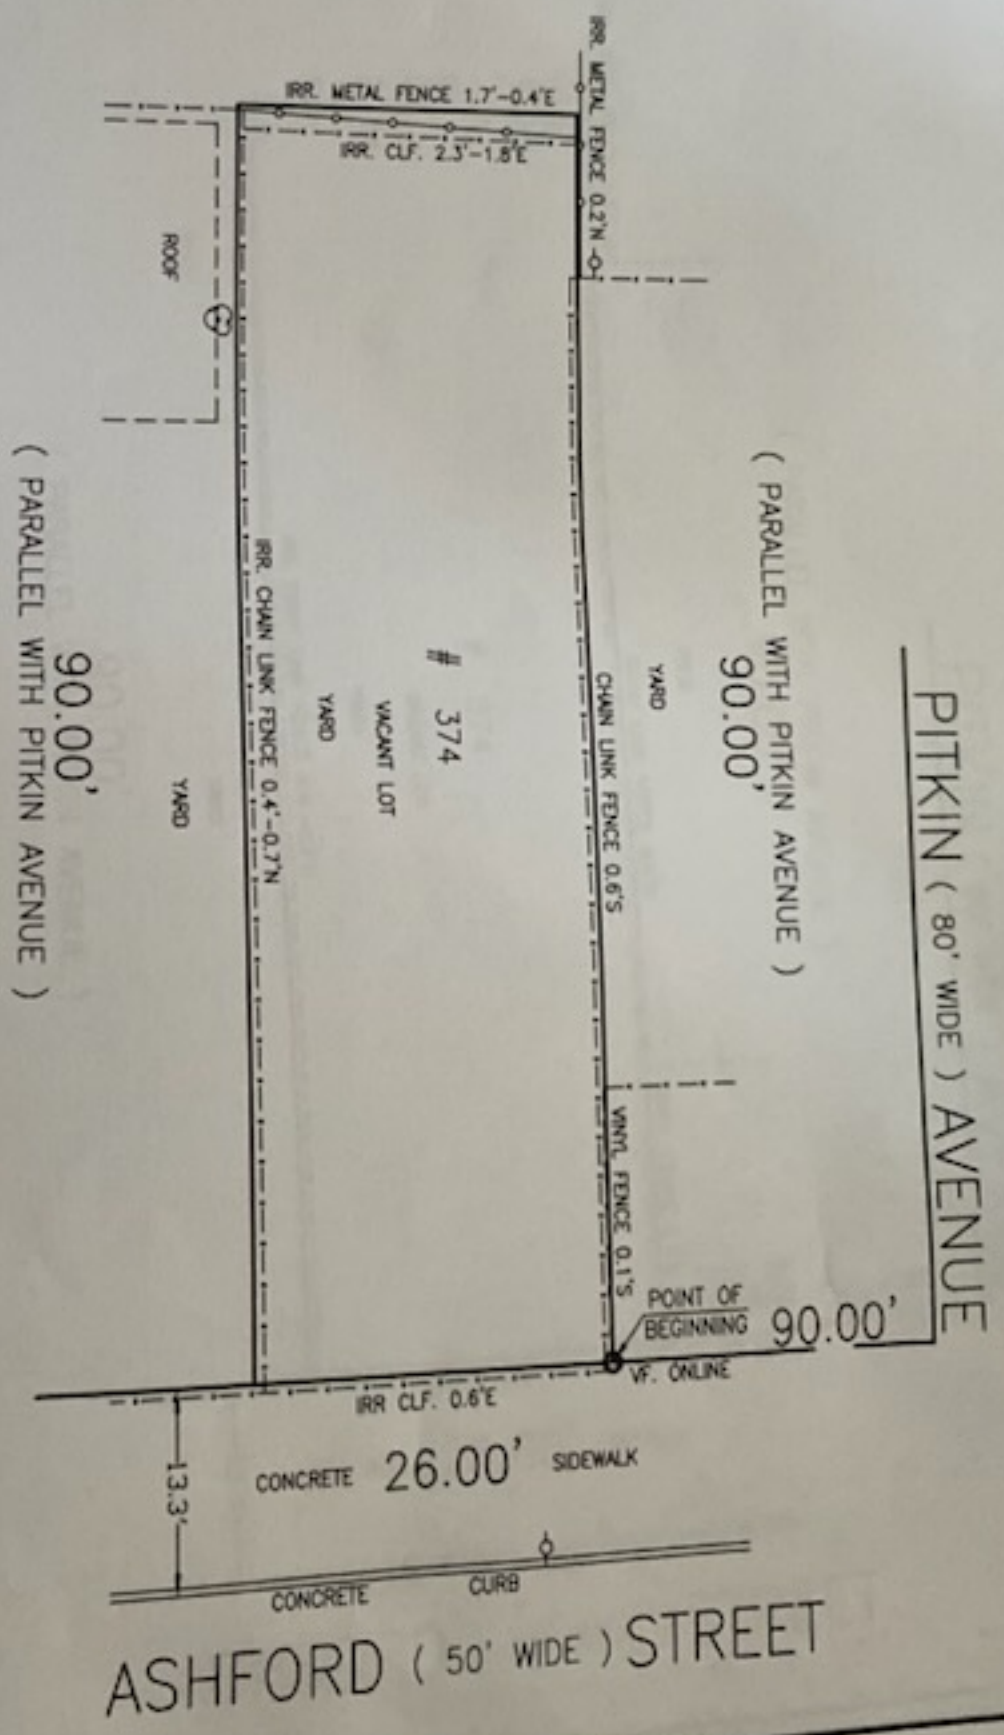

CERTIFIED TO:

GOUDA

DATE SURVEYED: FEBRUARY 10, 2023

S.N. GATHURA

PROFESSIONAL LAND SURVEYOR
1545 ARCHER ROAD
BRONX, N.Y. 10462
TELEPHONE (347)415-3228
EMAIL: gathura@landinfo-service.com

TITLE SURVEY

TAX MAP
SECTION 4015
BLOCK 27
LOT 27

BOROUGH OF BROOKLYN
COUNTY OF KINGS
STATE OF NEW YORK

