



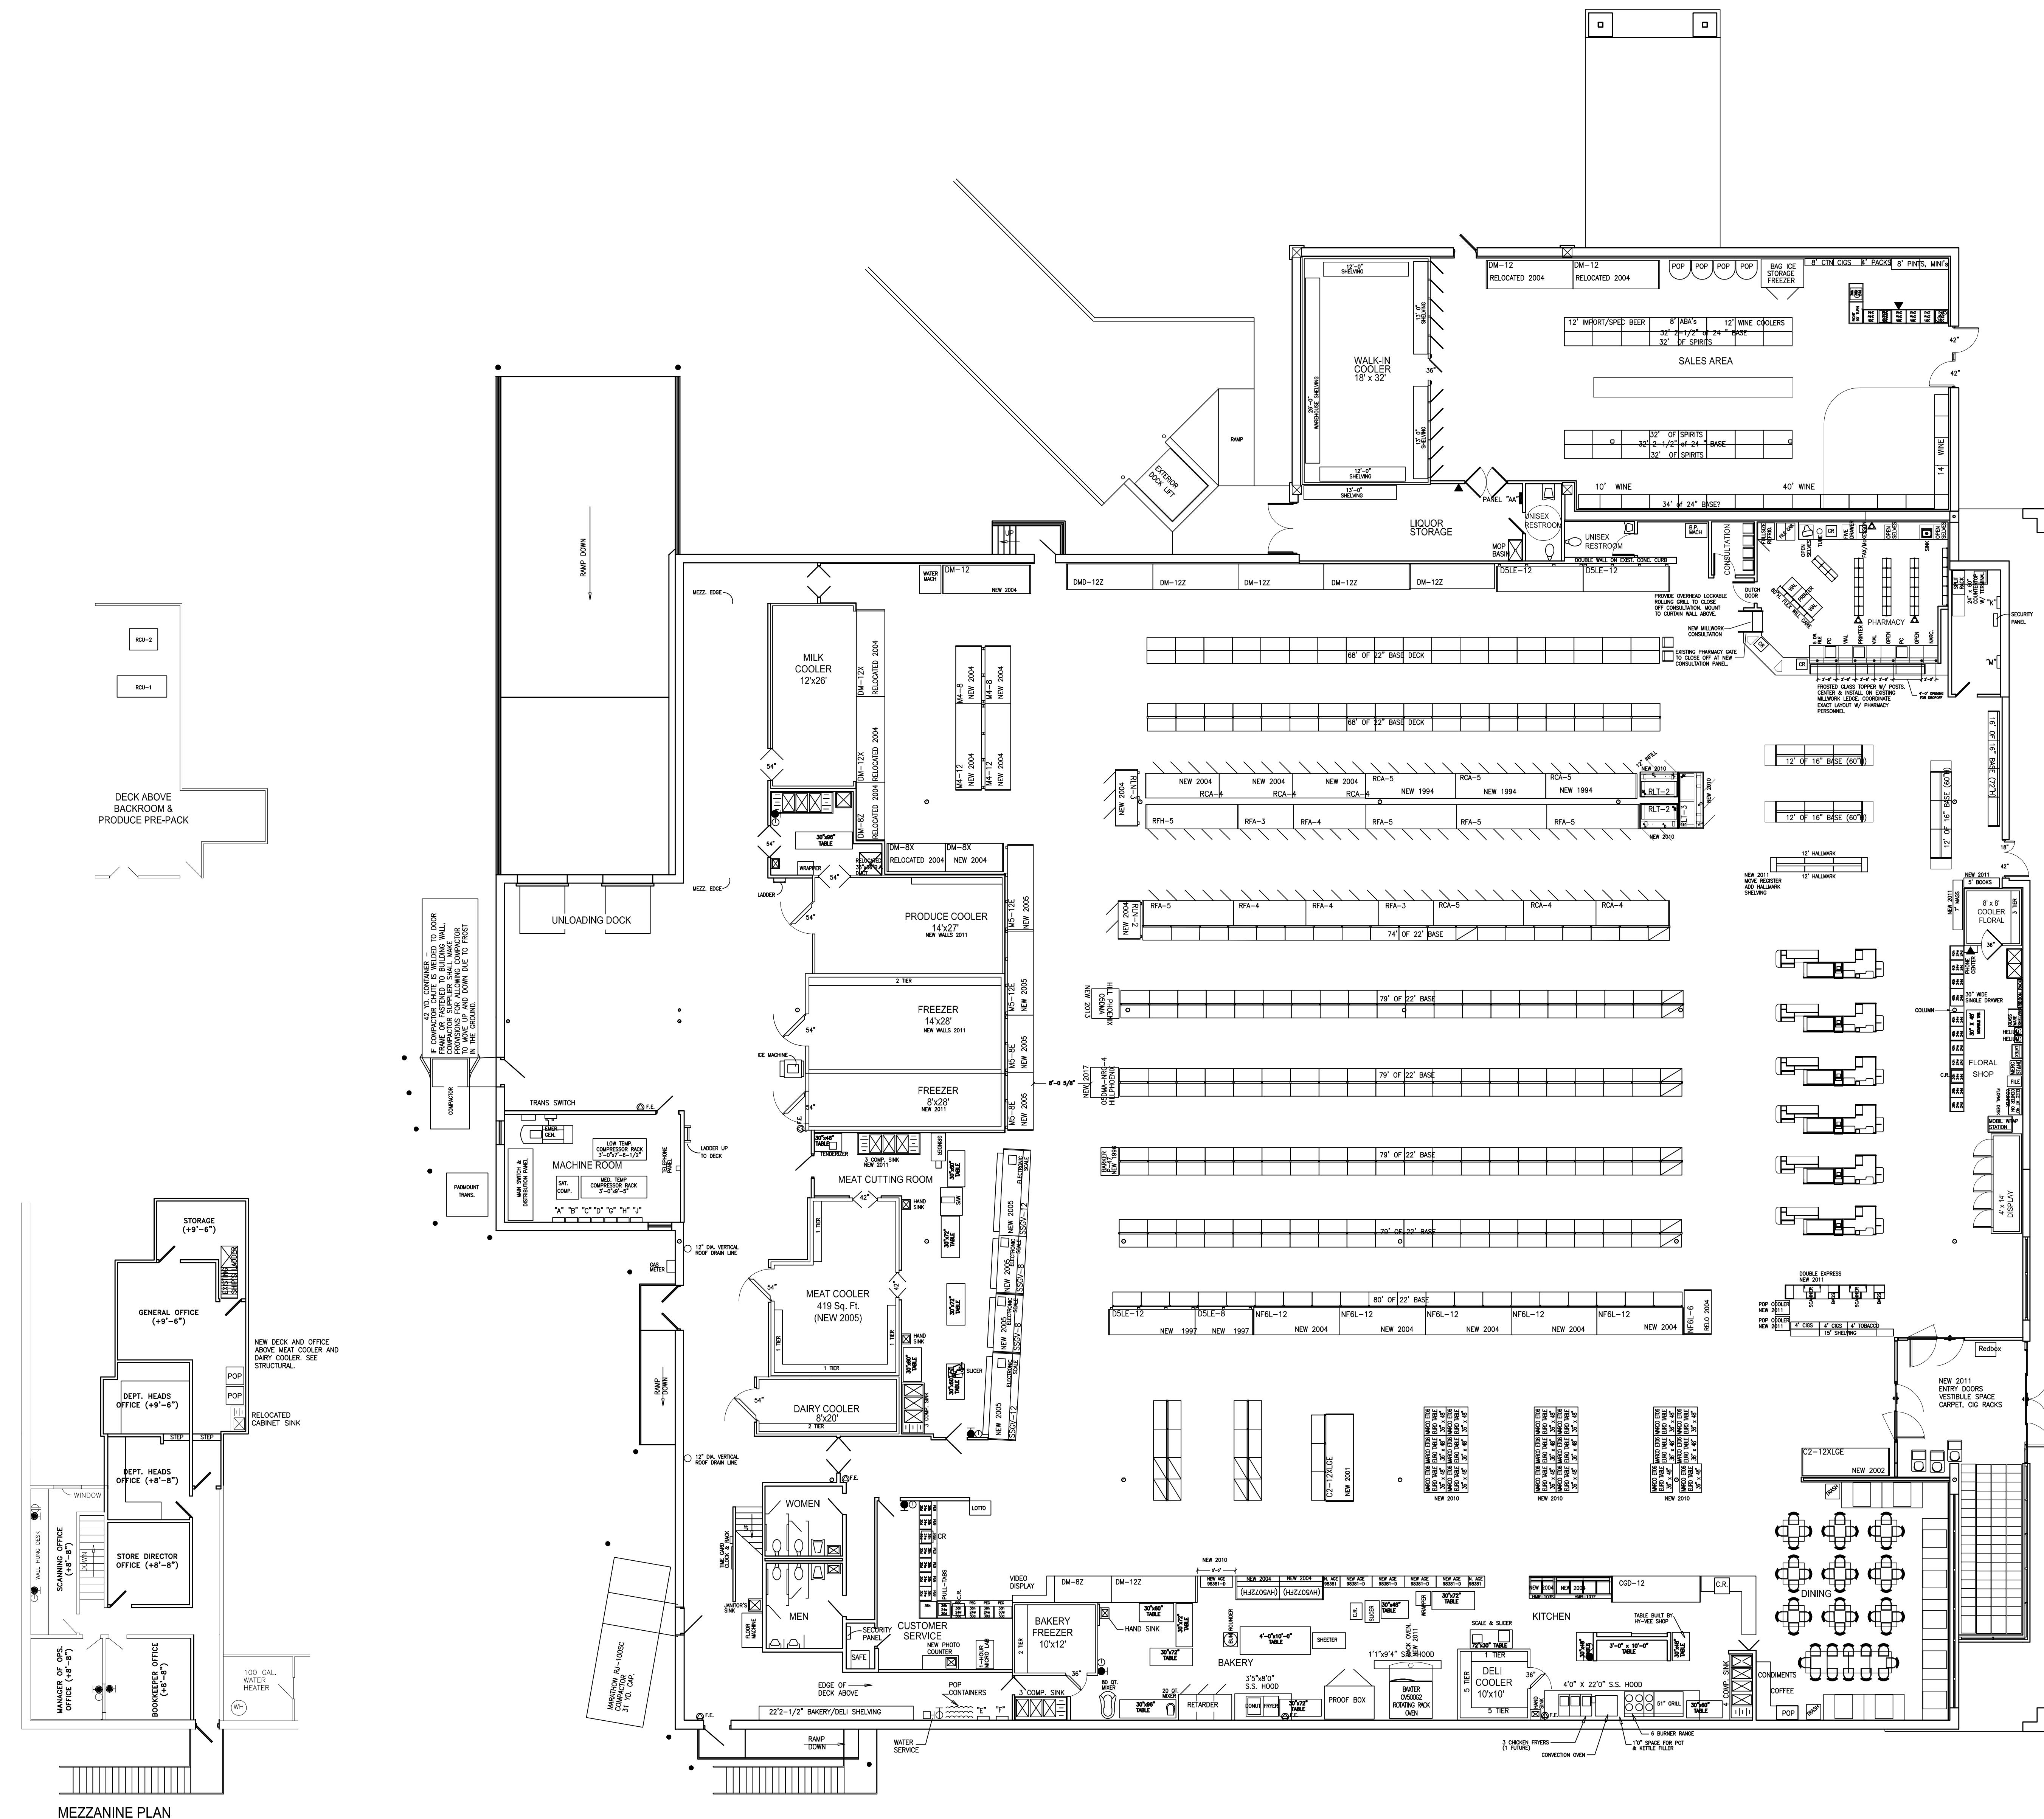


NOTE:
ONLY THE PORTION OF BUILDING
SHOWN INSIDE THE CLOUDED
BORDER IS THE PROJECT.

 

LOCATION:
WASECA, MINNESOTA

HY-VEE, INC.
5820 WESTOWN PARKWAY
WEST DES MOINES, IOWA 50266
TELEPHONE: (515) 267-2800
FAX: (515) 267-2835

Hy-Vee
EMPLOYEE OWNED

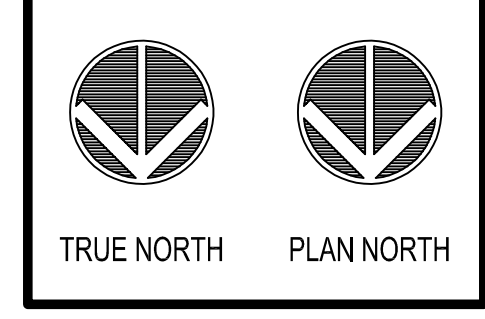

**FIXTURE & EQUIPMENT
PLAN**

DRAWN:	DATE:
JMC	JUNE 2011
SCALE:	JOB NUMBER:
3/8"	1848.1106
SHEET:	

A0.0