
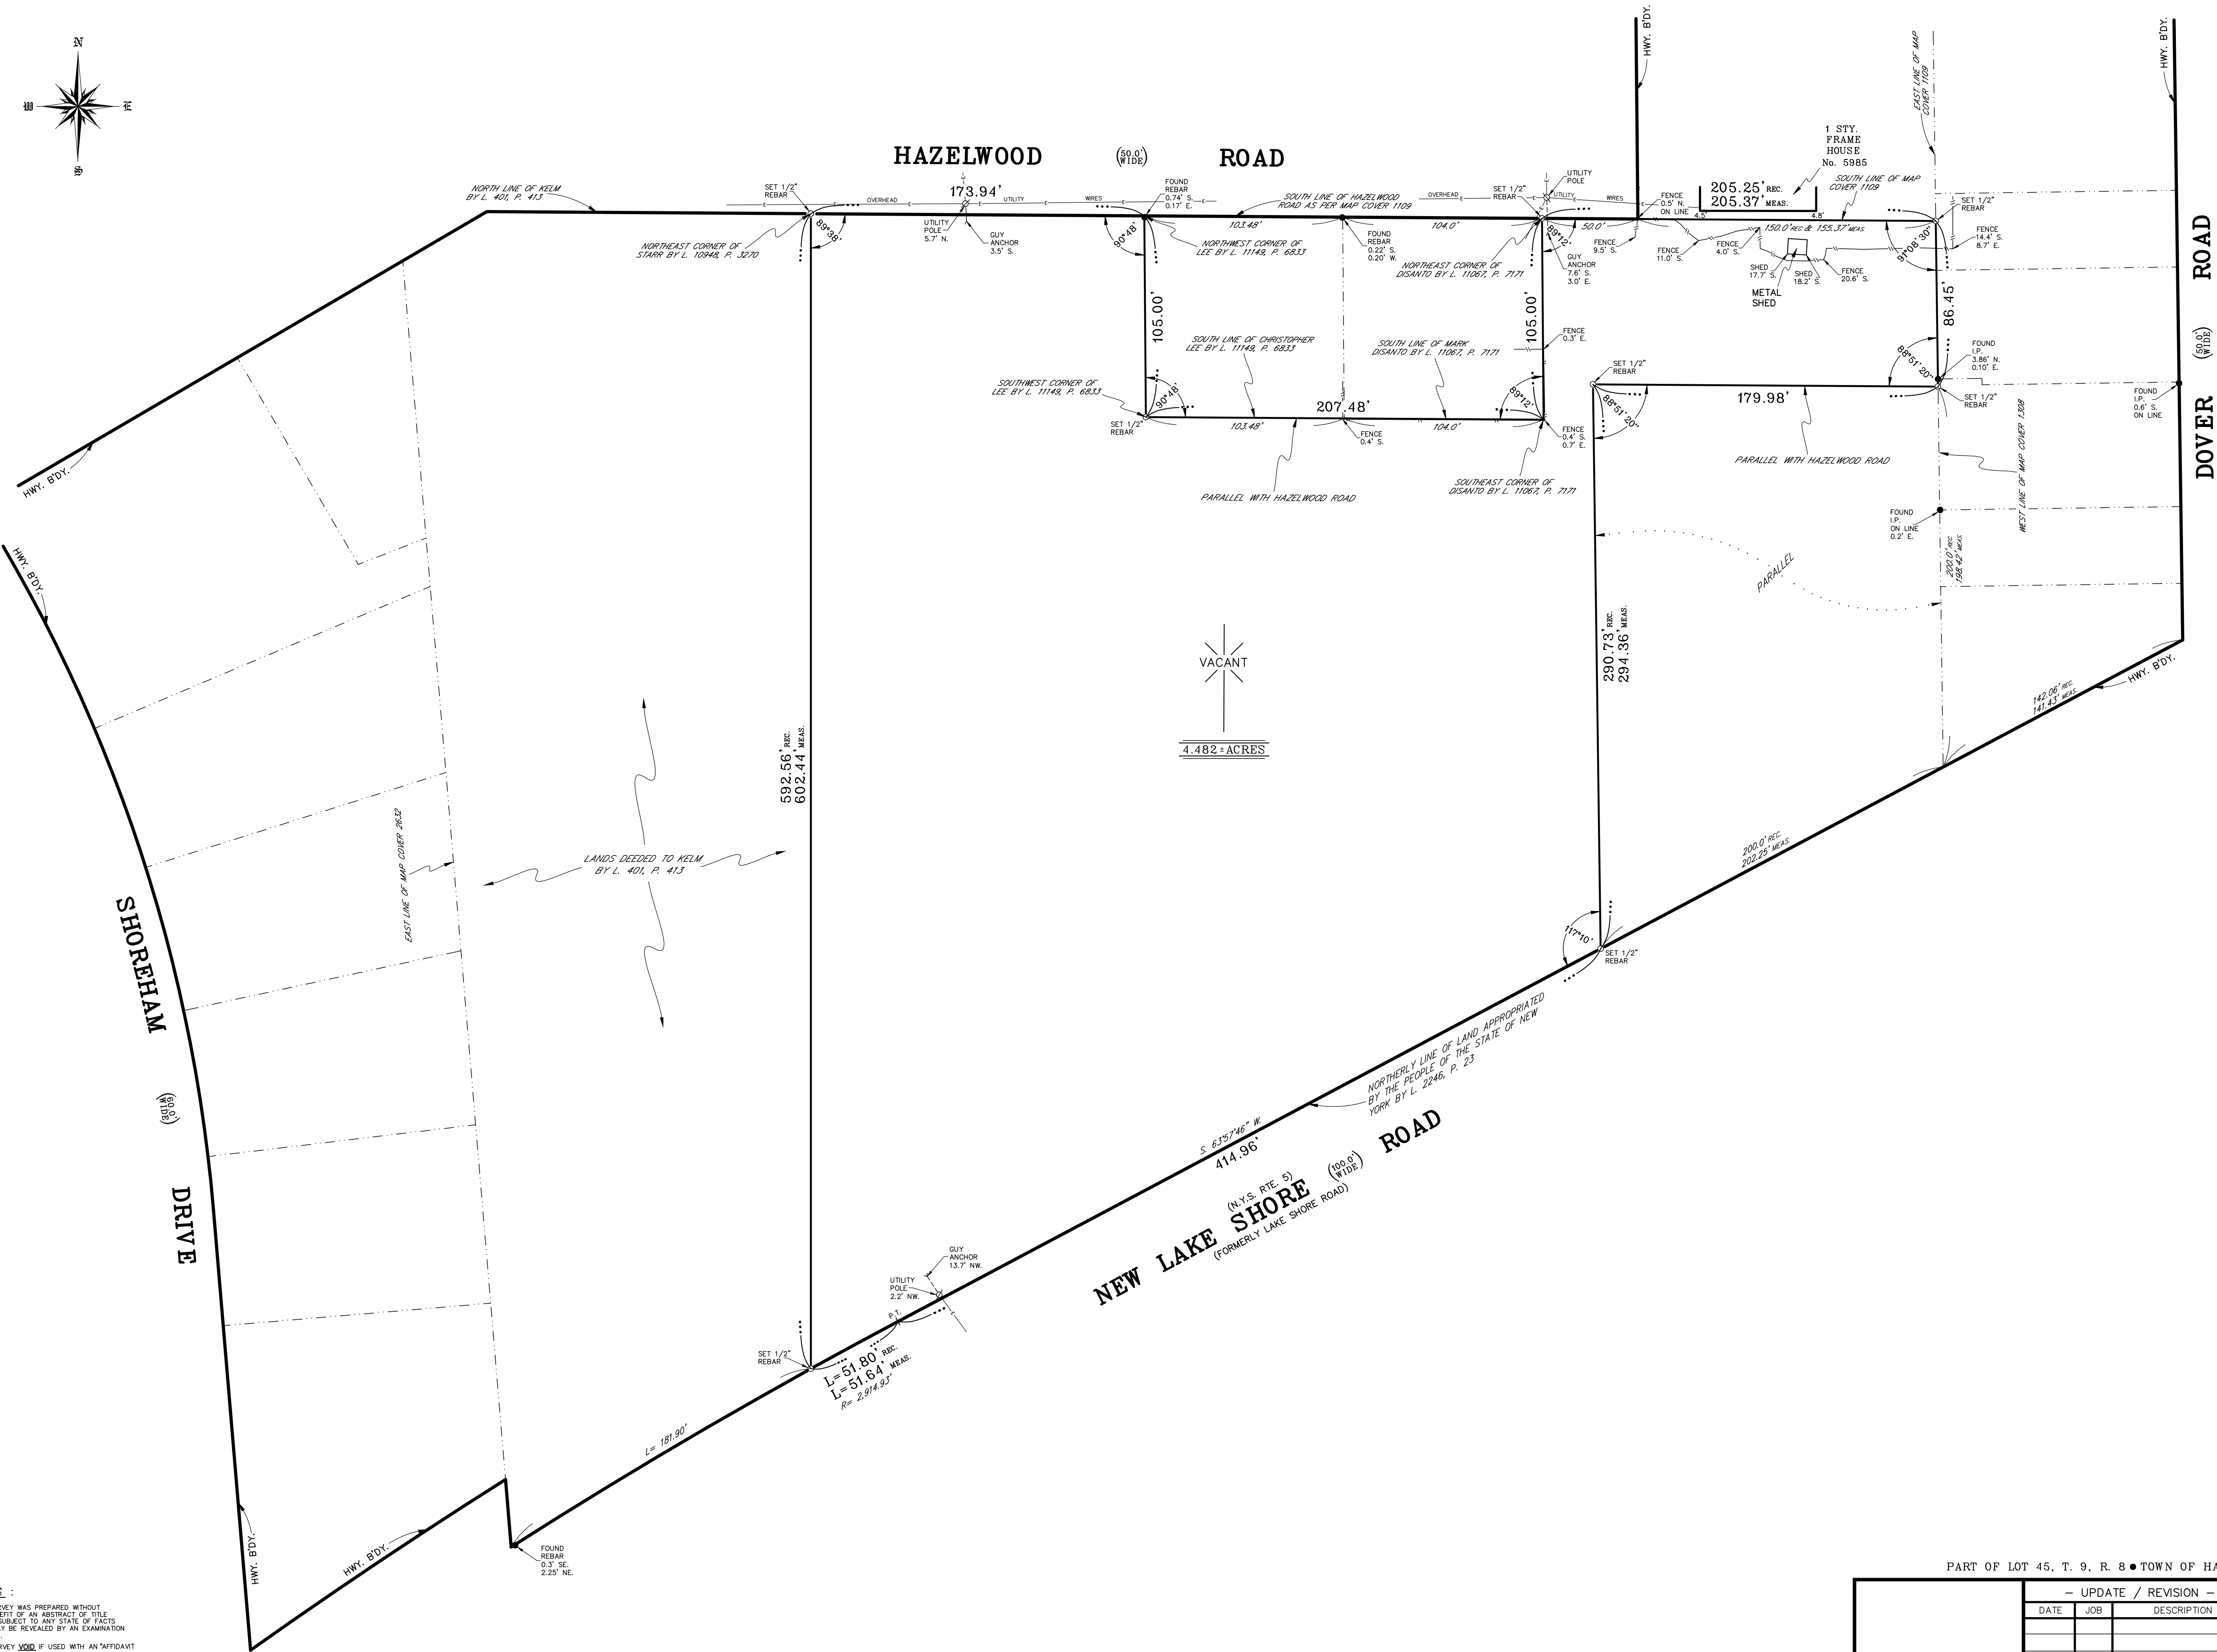


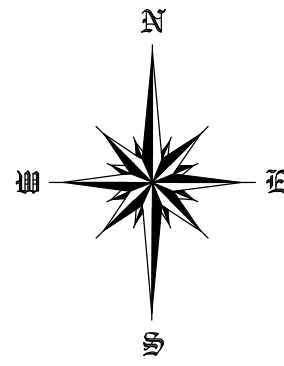

NOTES :

- THIS SURVEY WAS PREPARED WITHOUT THE BENEFIT OF AN ABSTRACT OF TITLE AND IS SUBJECT TO ANY STATE OF FACTS THAT MAY BE REVEALED BY AN EXAMINATION OF SUCH.
- THIS SURVEY **WAS** USED WITH AN AFFIDAVIT OF NO CHANGE.

UNAUTHORIZED ALTERATION OR ADDITION TO ANY SURVEY, DRAWING, DESIGN, SPECIFICATION, PLAN OR REPORT IS A VIOLATION OF SECTION 7209, PROVISION 2 OF THE NEW YORK STATE EDUCATION LAW.

PART OF LOT 45, T. 9, R. 8 • TOWN OF HAMBURG • COUNTY OF ERIE • STATE OF NEW YORK			— UPDATE / REVISION —		PAUL G. PAGANO, PLS	
DATE	JOB	DESCRIPTION			PROFESSIONAL LAND SURVEYOR	
					460 BUFFALO ROAD	
					EAST AURORA, NEW YORK 14052	
					DRAWN BY: SHS	SCALE: 1" = 40'
					CHECKED BY: PGP	DATE: 2/10/22
					JOB NO.: 22005	SHEET: E - 798