


JOB NO: 081075	MURPHY'S LAND SURVEYING, INC.		L.B. #7410
DRAWN BY: MRB	CHECKED BY: EDM	LAND SURVEYORS	
DATE OF FIELD WORK: 9/17/08		5750 11TH AVENUE NORTH ST. PETERSBURG, FLORIDA 33710	
CERTIFIED TO: Mirchi #1, LLC Somers Title Company Ticor Title Insurance Company of Florida		PH. (727) 347-8740 FAX (727) 344-4640	

SCALE: 1" = 20'

SEC. 21 TWP. 31 S. RGE. 16 E.

NORTH (ASSUMED)

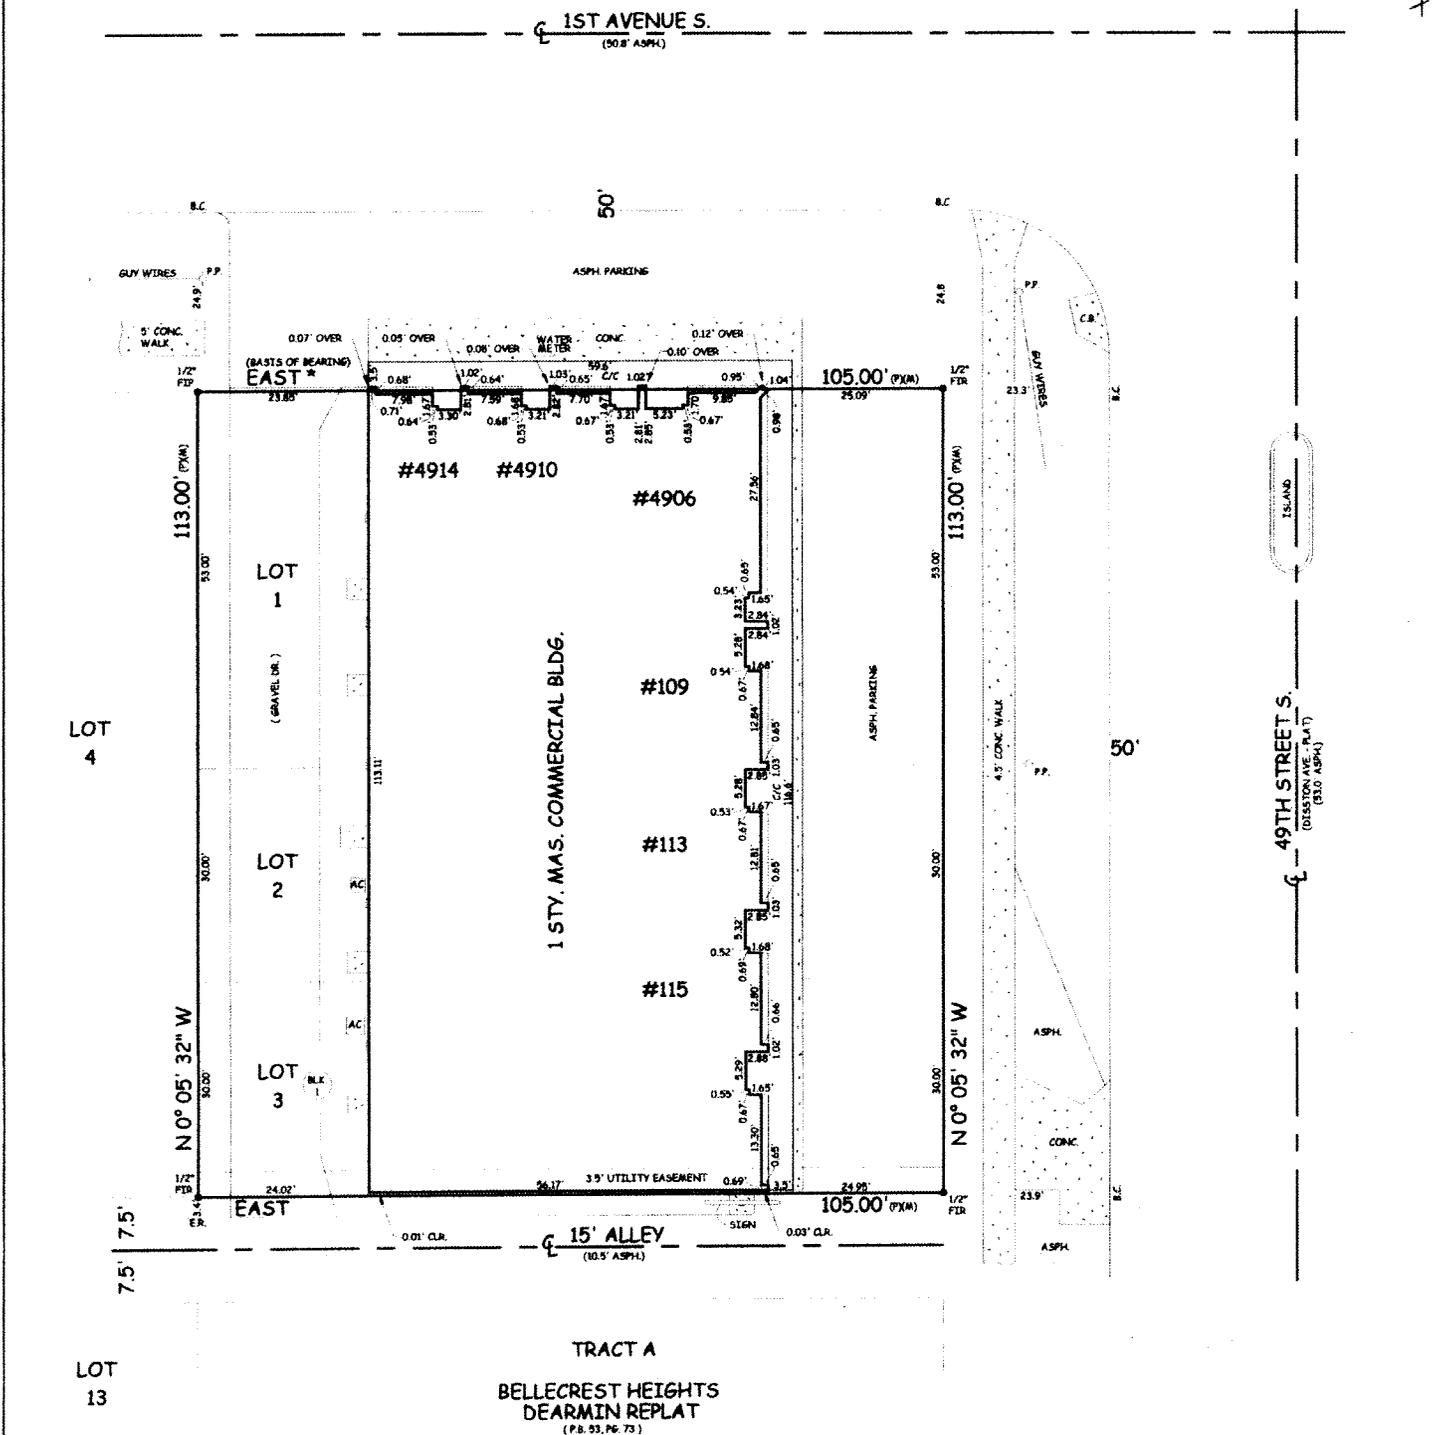

A BOUNDARY SURVEY OF: Lots 1, 2 and 3, Block 1, REVISED PLAT OF BLOCKS 1, 6 & 7 BELLECREST HEIGHTS, as recorded in Plat Book 6, Page 19 of the Public Records of Pinellas County, Florida.

According to the maps prepared by the U.S. Department of Homeland Security, this property appears to be located in
 Flood zone: X Comm. Panel No. : 125148 0214 G Map Date : 9/03/03 Base Flood Elev : NA

FOR THE EXCLUSIVE USE OF THE HEREON PARTY(ES), I HEREBY CERTIFY TO ITS ACCURACY (EXCEPT SUCH EASEMENTS, IF ANY, THAT MAY BE LOCATED BELOW THE SURFACE OF THE LANDS, OR ON THE SURFACE OF THE LANDS AND NOT VISIBLE), AND THAT THE SURVEY REPRESENTED HEREON MEETS THE MINIMUM REQUIREMENTS OF CHAPTER 61017-6, FLORIDA ADMINISTRATIVE CODE TO THE BEST OF MY KNOWLEDGE AND BELIEF. UNDERGROUND FOUNDATIONS AND/OR IMPROVEMENTS, IF ANY, ARE NOT SHOWN AND OTHER RESTRICTIONS AFFECTING THIS PROPERTY MAY EXIST IN THE PUBLIC RECORDS OF THIS COUNTY. (THIS SURVEY HAS BEEN DONE WITHOUT THE BENEFIT OF REVIEWING A CURRENT TITLE SEARCH). SURVEY NOT VALID UNLESS ENCLOSED WITH SURVEYOR'S SEAL. BEARINGS SHOWN ARE BASED ON PLAT, UNLESS OTHERWISE NOTED.

★ BEARINGS SHOWN ARE ASSUMED

Edward D. Murphy
EDWARD D. MURPHY REG. P.L.S. # 5633

- | | | | | | | |
|--|--|--|--|---|---|---|
| LEGEND:
F.I.P. - FOUND IRON PIPE
F.C.M. - FOUND CONCRETE MONUMENT
F.I.R. - FOUND IRON ROD
S.I.R. - SET IRON ROD 1/2" LB #7410
P.R.C. - POINT OF REVERSE CURVATURE
P.C.C. - POINT OF COMPOUND CURVATURE
F.N. / F.L. - FINISHED FLOOR ELEVATION
P.R.M. - PERMANENT REFERENCE MONUMENT
N.A.V.D. - NORTH AMERICAN VERTICAL DATUM OF 1988 | F.D. - FOUND
N.A.D. - NAIL AND DISK
P.O.L. - POINT ON LINE
P.C. - POINT OF CURVATURE
P.T. - POINT OF TANGENCY
P.I. - POINT OF INTERSECTION
F.F. - FENCE
F.E. - FENCE
C.L.F. - CHAIN LINK FENCE
A.J.F. - ADJACENT FENCE
ADJ. - ADJACENT | R. - RADIUS
A. - ARC
C. - CHORD
Δ - DELTA
R.W. - RIGHT OF WAY
- NUMBER
M.S. - MASONRY
FRM. - FRAME
G.I. - GRATE INLET
C.B. - CATCH BASIN
F.H. - FIRE HYDRANT | M.S. - METAL SHED
ALUM. - ALUMINUM
W.H. - WATER HEATER
P.S. - PATIO STONE
C.P. - CARPORT
PL. - PLANTER
B.C. - BACK OF CURB
E.P. - EDGE OF PAVEMENT
E.R. - EDGE OF ROAD
E.O.W. - EDGE OF WATER
T.O.B. - TOP OF BANK | W.W. - WING WALL
E. - CENTERLINE
R.W. - RIGHT OF WAY
(P) - PLAT
(C) - CALCULATION
(D) - DEED
(M) - MEASURED
N. - NORTH
S. - SOUTH
E. - EAST
W. - WEST | E.S.M.T. - EASEMENT
M.H. - MANHOLE
CONC. - CONCRETE
CLR. - CLEAR
COL. - COLUMN
M.S. - MASONRY
BLK. - BLOCK
S.W. - SEAWALL
ASPH. - ASPHALT
UTL. - UTILITY
DR. - DRAINAGE | O.H. - OVERHANG
GAR. - GARAGE
C/WD - COVERED WOOD
C/P.S. - COVERED PATIO STONE
C/C - COVERED CONCRETE
A/C - AIR CONDITIONER
S.P. - SCREENED PORCH
P.P. - OVERHEAD POWER LINES
T.T. - OVERHEAD TELEPHONE LINES
P.P. - POWER POLE
L.P. - LIGHT POLE |
|--|--|--|--|---|---|---|