


# WEST BROAD STREET

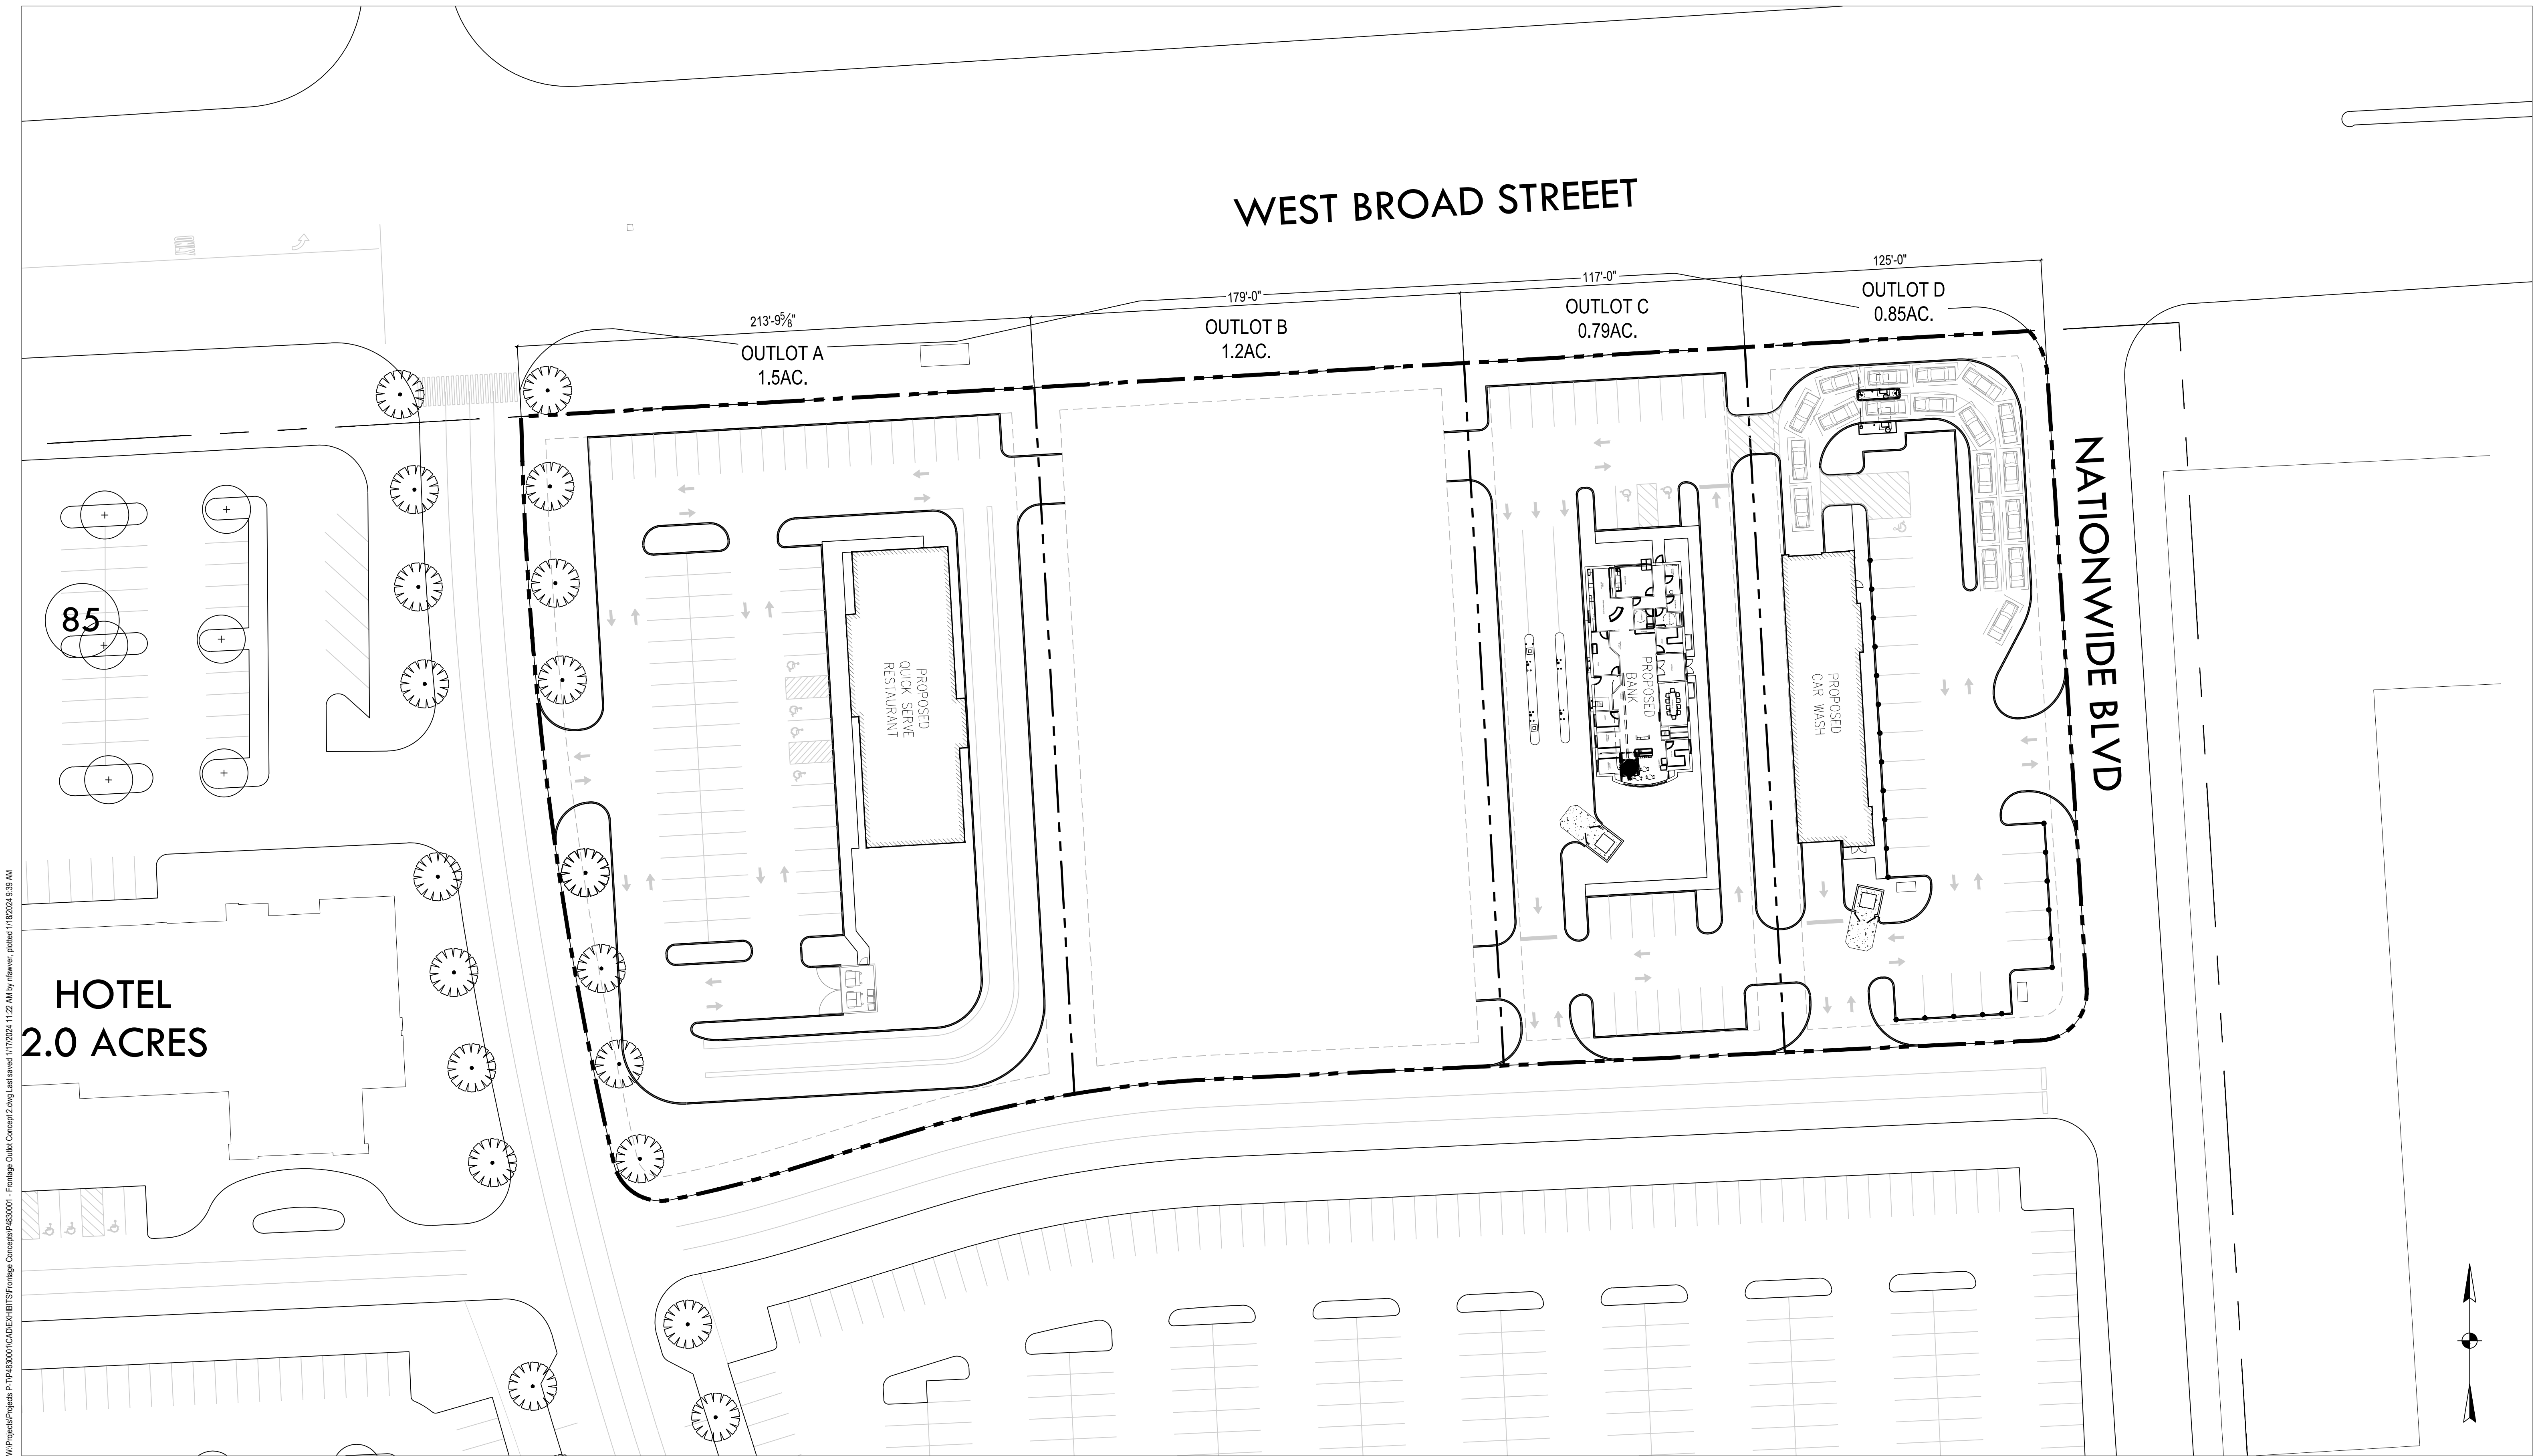

W:\Projects\Project 17\483001\CA\DE\HITS\Forage\_Concept\F483001 - Forage Quick Concept 2.dwg Last saved 1/17/2024 11:22 AM by rnewer, plotted 1/18/2024 9:39 AM

**HOTEL**  
2.0 ACRES

85

**CONCEPT**  
NOT FOR CONSTRUCTION

WESTLAND MALL - COLUMBUS, OHIO - OPTION 2  
January 18, 2024

**Mannik Smith GROUP**  
TECHNICAL SKILL.  
CREATIVE SPIRIT.  
www.MannikSmithGroup.com