


VICINITY MAP

N.T.S.

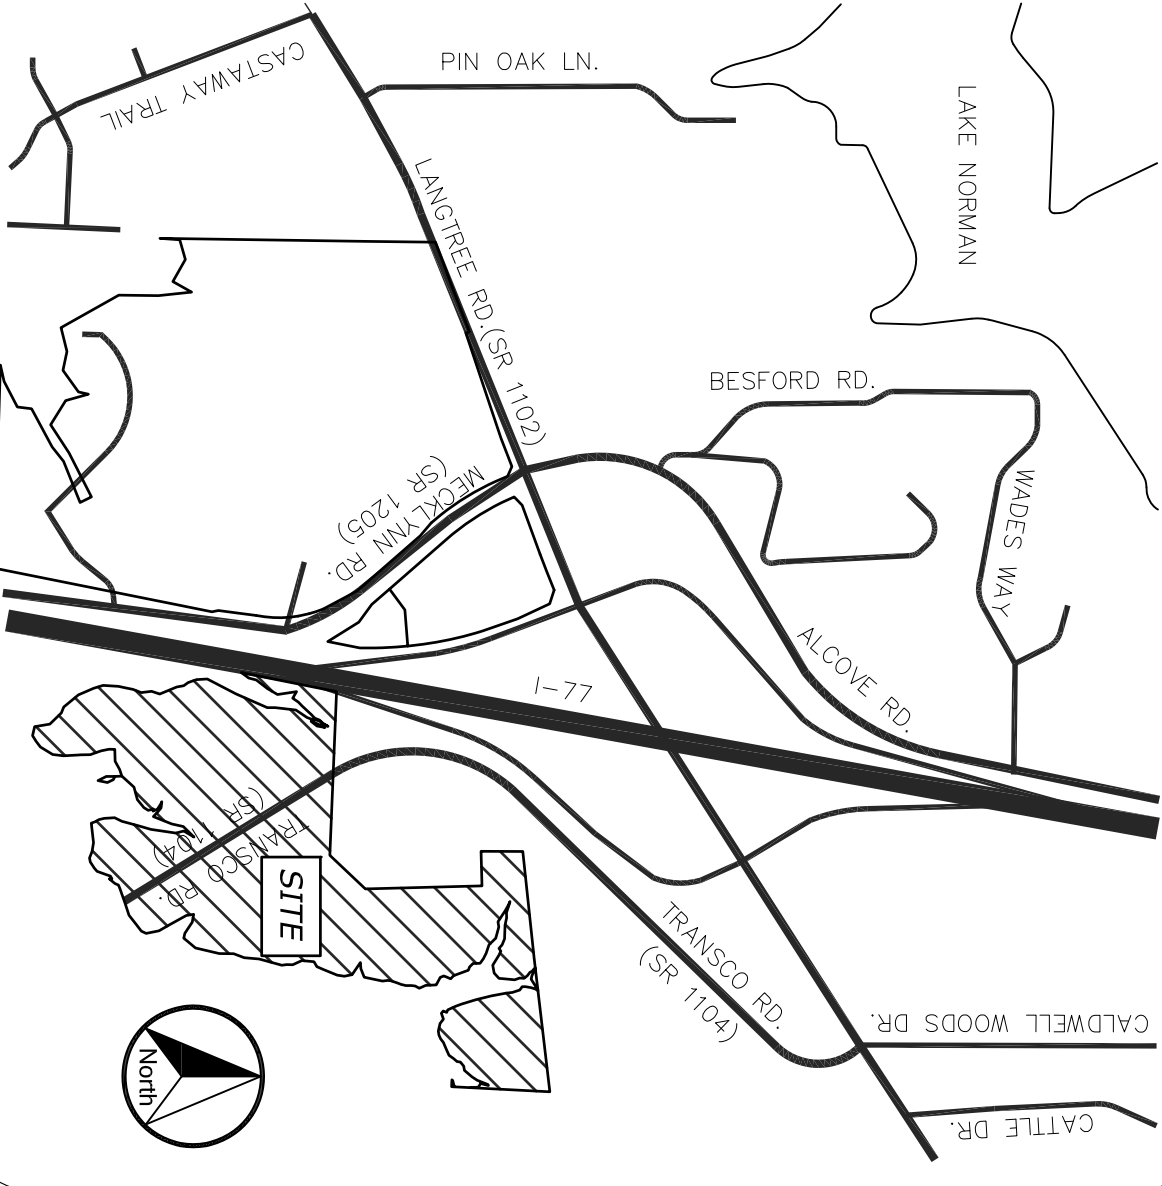

ALTA/ACSM SURVEY

SITUATED IN THE CITY OF MOORESVILLE
COUNTY OF IREDELL, STATE OF NORTH CAROLINA

LINE #	LENGTHS	BEARINGS
L484	69.87	N87°17'00"W
L485	11.36	N42°24'42"E
L486	64.48	N7°53'34"E
L487	198.04	N2°59'22"E
L488	87.91	N67°13'32"W
L489	42.57	N67°53'10"W
L490	89.09	N17°50'05"W
L491	10.01	S67°58'35"W
L492	118.22	S17°58'05"W
L493	61.71	S33°41'07"W
L494	103.68	S46°45'33"W
L495	42.46	S8°10'08"W
L496	54.15	S50°10'11"W
L497	33.97	S8°52'53"W
L498	47.16	S40°28'39"W
L499	54.52	S38°28'23"W
L500	61.51	S69°00'17"W
L501	79.86	S68°39'12"W
L502	45.44	S53°45'07"W
L503	42.83	S65°34'56"W

LINE #	LENGTHS	BEARINGS
L504	40.69	S79°20'42"W
L505	79.50	N76°32'14"W
L506	56.08	N62°14'48"W
L507	63.80	S70°59'50"W
L508	28.85	N48°28'39"W
L509	37.63	N42°55'56"E
L510	27.32	N48°39'22"W
L511	86.58	N42°51'49"W
L512	133.43	N19°47'19"W
L513	97.63	N4°15'06"W
L514	103.81	N1°49'01"W
L515	56.48	N19°02'23"W
L516	114.70	N1°15'04"W
L517	89.71	N6°07'41"W
L518	77.53	N18°26'08"W
L519	41.61	N02°42'40"W
L520	33.28	N1°55'16"W
L521	56.67	N10°44'39"E
L522	53.32	N17°19'36"E
L523	16.58	N17°29'38"E

LINE #	LENGTHS	BEARINGS
L524	17.24	S83°19'03"W
L525	10.11	S1°39'33"W
L526	9.89	S58°15'08"W
L527	10.70	S55°15'07"W
L528	63.12	S58°10'10"W
L529	34.61	N77°13'17"W
L530	57.12	N68°42'33"W
L531	17.01	N40°09'05"W
L532	12.41	S83°19'04"W
L533	12.37	S27°46'46"E
L534	28.69	S49°39'42"E
L535	28.82	S50°47'46"E
L536	41.13	S52°08'33"E
L537	42.81	S39°01'39"E
L538	44.09	S30°11'17"W
L539	55.39	S18°50'17"E
L540	102.11	S25°58'45"W
L541	96.69	S3°52'28"W
L542	73.03	S48°25'33"W
L543	81.04	S78°38'50"W

LINE #	LENGTHS	BEARINGS
L544	120.40	N07°22'48"W
L545	44.01	N64°19'25"W
L546	34.10	S53°53'22"W
L547	48.97	N48°01'53"W
L548	64.18	N67°43'59"W
L549	136.04	N88°00'33"W
L550	77.93	N78°59'21"W
L551	51.16	S89°50'27"W
L552	72.68	N72°22'09"W
L553	44.69	N27°19'20"W
L554	42.11	S67°42'21"E
L555	63.65	S59°48'23"E
L556	129.86	S57°05'52"E
L557	54.15	N67°23'53"E
L558	117.01	S74°32'03"E
L559	98.17	S44°10'56"E
L560	89.24	S71°34'35"E
L561	62.23	S67°28'03"E
L562	57.91	S57°10'37"E
L563	69.97	S57°15'33"E


LINE #	LENGTHS	BEARINGS
L564	50.58	S44°31'09"E
L565	34.48	S71°08'54"E
L566	156.88	S50°04'43"E
L567	43.66	S46°10'36"E
L568	48.82	S23°17'35"W
L569	27.46	S19°17'07"W
L570	37.48	S21°13'24"E
L571	86.53	S62°13'00"E
L572	106.79	S32°29'46"E
L573	71.14	S23°59'34"E
L574	46.46	S18°58'59"W
L575	36.62	S13°22'27"W
L576	58.93	S70°16'16"W
L577	48.46	S1°53'47"W
L578	49.74	S20°17'17"W
L579	62.06	S1°53'23"W
L580	31.66	S19°38'28"W
L581	52.80	S77°11'53"E
L582	198.19	S17°42'37"W
L583	93.07	S68°48'51"W

LINE #	LENGTHS	BEARINGS
L584	63.32	S84°48'29"W
L585	141.92	S55°55'19"E
L586	82.39	S17°23'15"E
L587	15.69	S92°28'48"W
L588	55.51	S92°28'48"W
L589	153.28	S21°55'48"W
L590	69.89	S24°00'51"W
L591	56.83	S58°48'29"W
L592	123.36	S52°29'03"W
L593	102.03	S25°15'27"E
L594	61.11	S07°13'49"W
L595	46.43	S72°51'87"E
L596	239.90	S19°20'47"W
L597	149.74	S4°50'01"W
L598	115.21	S20°29'48"W
L599	145.16	S07°46'37"W
L600	249.25	S17°23'53"W
L601	95.13	S40°15'52"W
L602	57.56	S48°27'29"W
L603	52.57	N78°51'16"W

LINE #	LENGTHS	BEARINGS
L604	134.12	N66°34'22"W
L605	81.08	N79°11'34"W
L606	75.68	S91°13'57"E
L607	191.17	S28°55'33"E
L608	126.80	S30°09'56"E
L609	132.17	S10°47'59"E
L610	53.52	S27°54'54"W
L611	86.36	S22°27'32"W
L612	107.24	S50°13'52"W
L613	133.87	S72°07'33"W
L614	151.36	S70°09'07"W
L615	38.66	S70°09'07"W
L616	37.83	S91°42'51"E
L617	76.55	S38°49'05"W
L618	28.29	N4°41'31"W
L619	30.50	S59°50'02"W
L620	44.41	S19°38'19"W
L621	100.07	S19°39'39"W
L622	41.79	S48°24'52"W
L623	73.75	S46°32'48"W

LINE #	LENGTHS	BEARINGS
L624	41.93	S79°34'29"W
L625	70.73	N68°27'30"W
L626	90.78	N67°12'49"W
L627	198.78	S35°12'29"W
L628	43.53	N02°18'14"W
L629	41.86	N29°21'48"W
L630	55.60	N19°14'27"W
L631	105.82	N37°27'27"W
L632	79.93	N62°58'11"E
L633	160.72	N17°50'22"E
L634	147.19	N10°10'36"E
L635	295.46	N8°36'47"E
L636	82.51	N18°02'25"W
L637	119.16	N3°49'49"E
L638	152.35	S44°43'22"W
L639	119.59	S17°42'07"W
L640	198.89	S21°36'41"W
L641	68.58	N47°16'41"W
L642	48.12	N48°48'04"W
L643	63.31	N48°12'28"W

LINE #	LENGTHS	BEARINGS
L644	152.51	S31°54'47"E
L645	145.40	S37°02'39"E
L646	75.55	S32°25'15"W
L647	64.58	S38°53'58"W
L648	93.54	N76°30'00"W
L649	154.92	N9°27'48"W
L650	113.06	N44°15'19"W
L651	63.91	N67°32'48"W
L652	194.08	N39°37'13"W
L653	167.92	N23°31'42"W
L654	100.03	S47°10'08"W
L655	27.27	S74°42'43"W
L656	105.33	S91°00'04"W
L657	164.78	N31°19'52"E
L658	154.78	N13°19'52"E
L659	194.83	N17°19'52"E
L660	29.15	N73°27'43"W
L661	71.81	N21°58'30"E
L662	35.39	N41°32'47"E
L663	62.41	N42°46'31"E
L664	61.34	S13°46'15"W
L665	46.54	S24°25'15"W
L666	51.92	S21°39'25"W
L667	54.65	S46°36'15"W

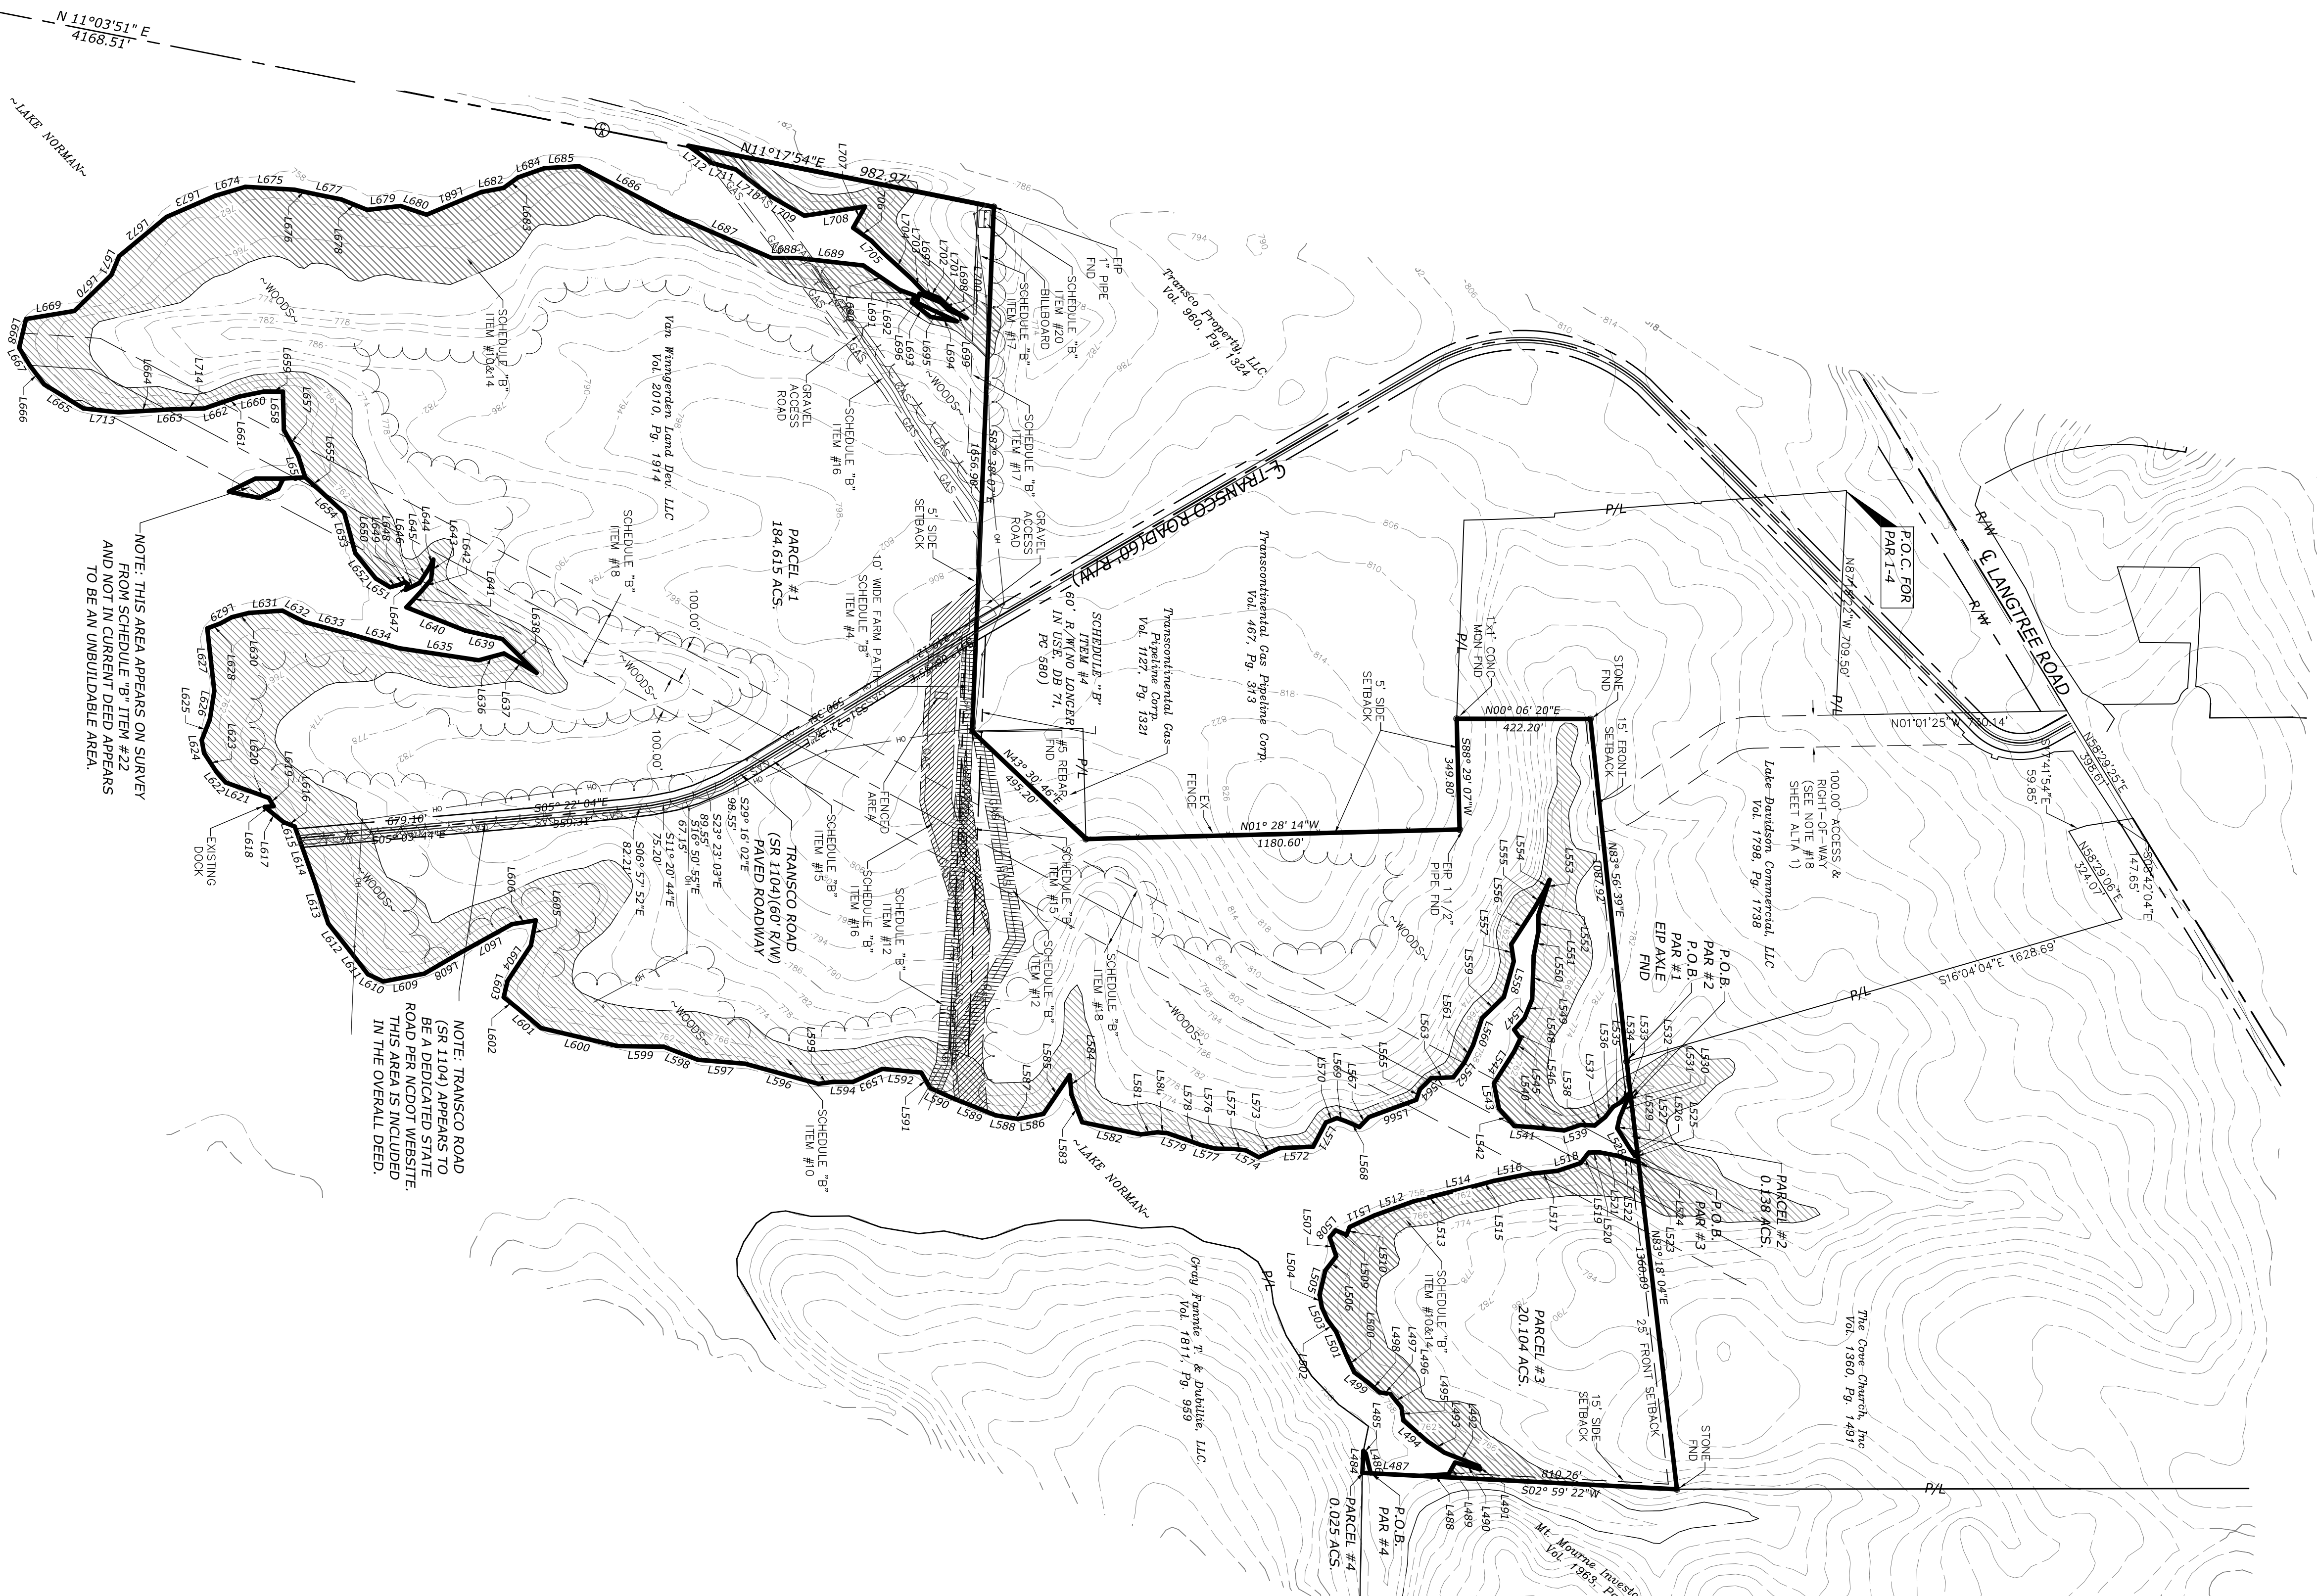

NOTE: GASLINES, POWERLINES AND OTHER UTILITIES SHOWN BASED ON PREVIOUS SURVEYS OF RECORD AND HAVE NOT BEEN PHYSICALLY LOCATED AS PART OF THIS SURVEY.

HATCH LEGEND

[Hatch Pattern]	= 770 CONTOUR-SCHEDULE "B" ITEM #10
[Hatch Pattern]	= SCHEDULE "B" ITEM #12
[Hatch Pattern]	= SCHEDULE "B" ITEM #15
[Hatch Pattern]	= SCHEDULE "B" ITEM #16

LEGEND

[Symbol]	MONUMENT BOX	[Symbol]	WATER
[Symbol]	OPENED REAR	[Symbol]	WATER VALVE
[Symbol]	RR SPKE	[Symbol]	GAS VALVE
[Symbol]	PLT. NAIL (AS NOTED)	[Symbol]	ELECTRIC TRANSFORMER
[Symbol]	REAR (AS NOTED)	[Symbol]	TELEPHONE PEDISTAL
[Symbol]	POWER POLE	[Symbol]	EXISTING TREE
[Symbol]	GUY WIRE	[Symbol]	EXISTING PINE TREE
[Symbol]	CALC MEASUREMENT	[Symbol]	BRUSH
[Symbol]	DEED MEASUREMENT	[Symbol]	BUILDING FACE
[Symbol]	DEED MEASUREMENT	[Symbol]	GRID INLET
[Symbol]	PROPERTY LINE	[Symbol]	CONTROLLED ACCESS R/W

PREPARED FOR:
RL WEST
7555 CROSSLIGHT COURT
SUITE 101
TOLEDO, OH

DATE: 1/3/11

DRAWN: JGK
CHECKED: DRS

SCALE: 1" = 300'

PROJECT: 1:1

SHEET NUMBER: ALTA 2