


J:\21703.02 LDC Taylorville Bldg Plans\DRAWINGS\21703.02.rvt
Author

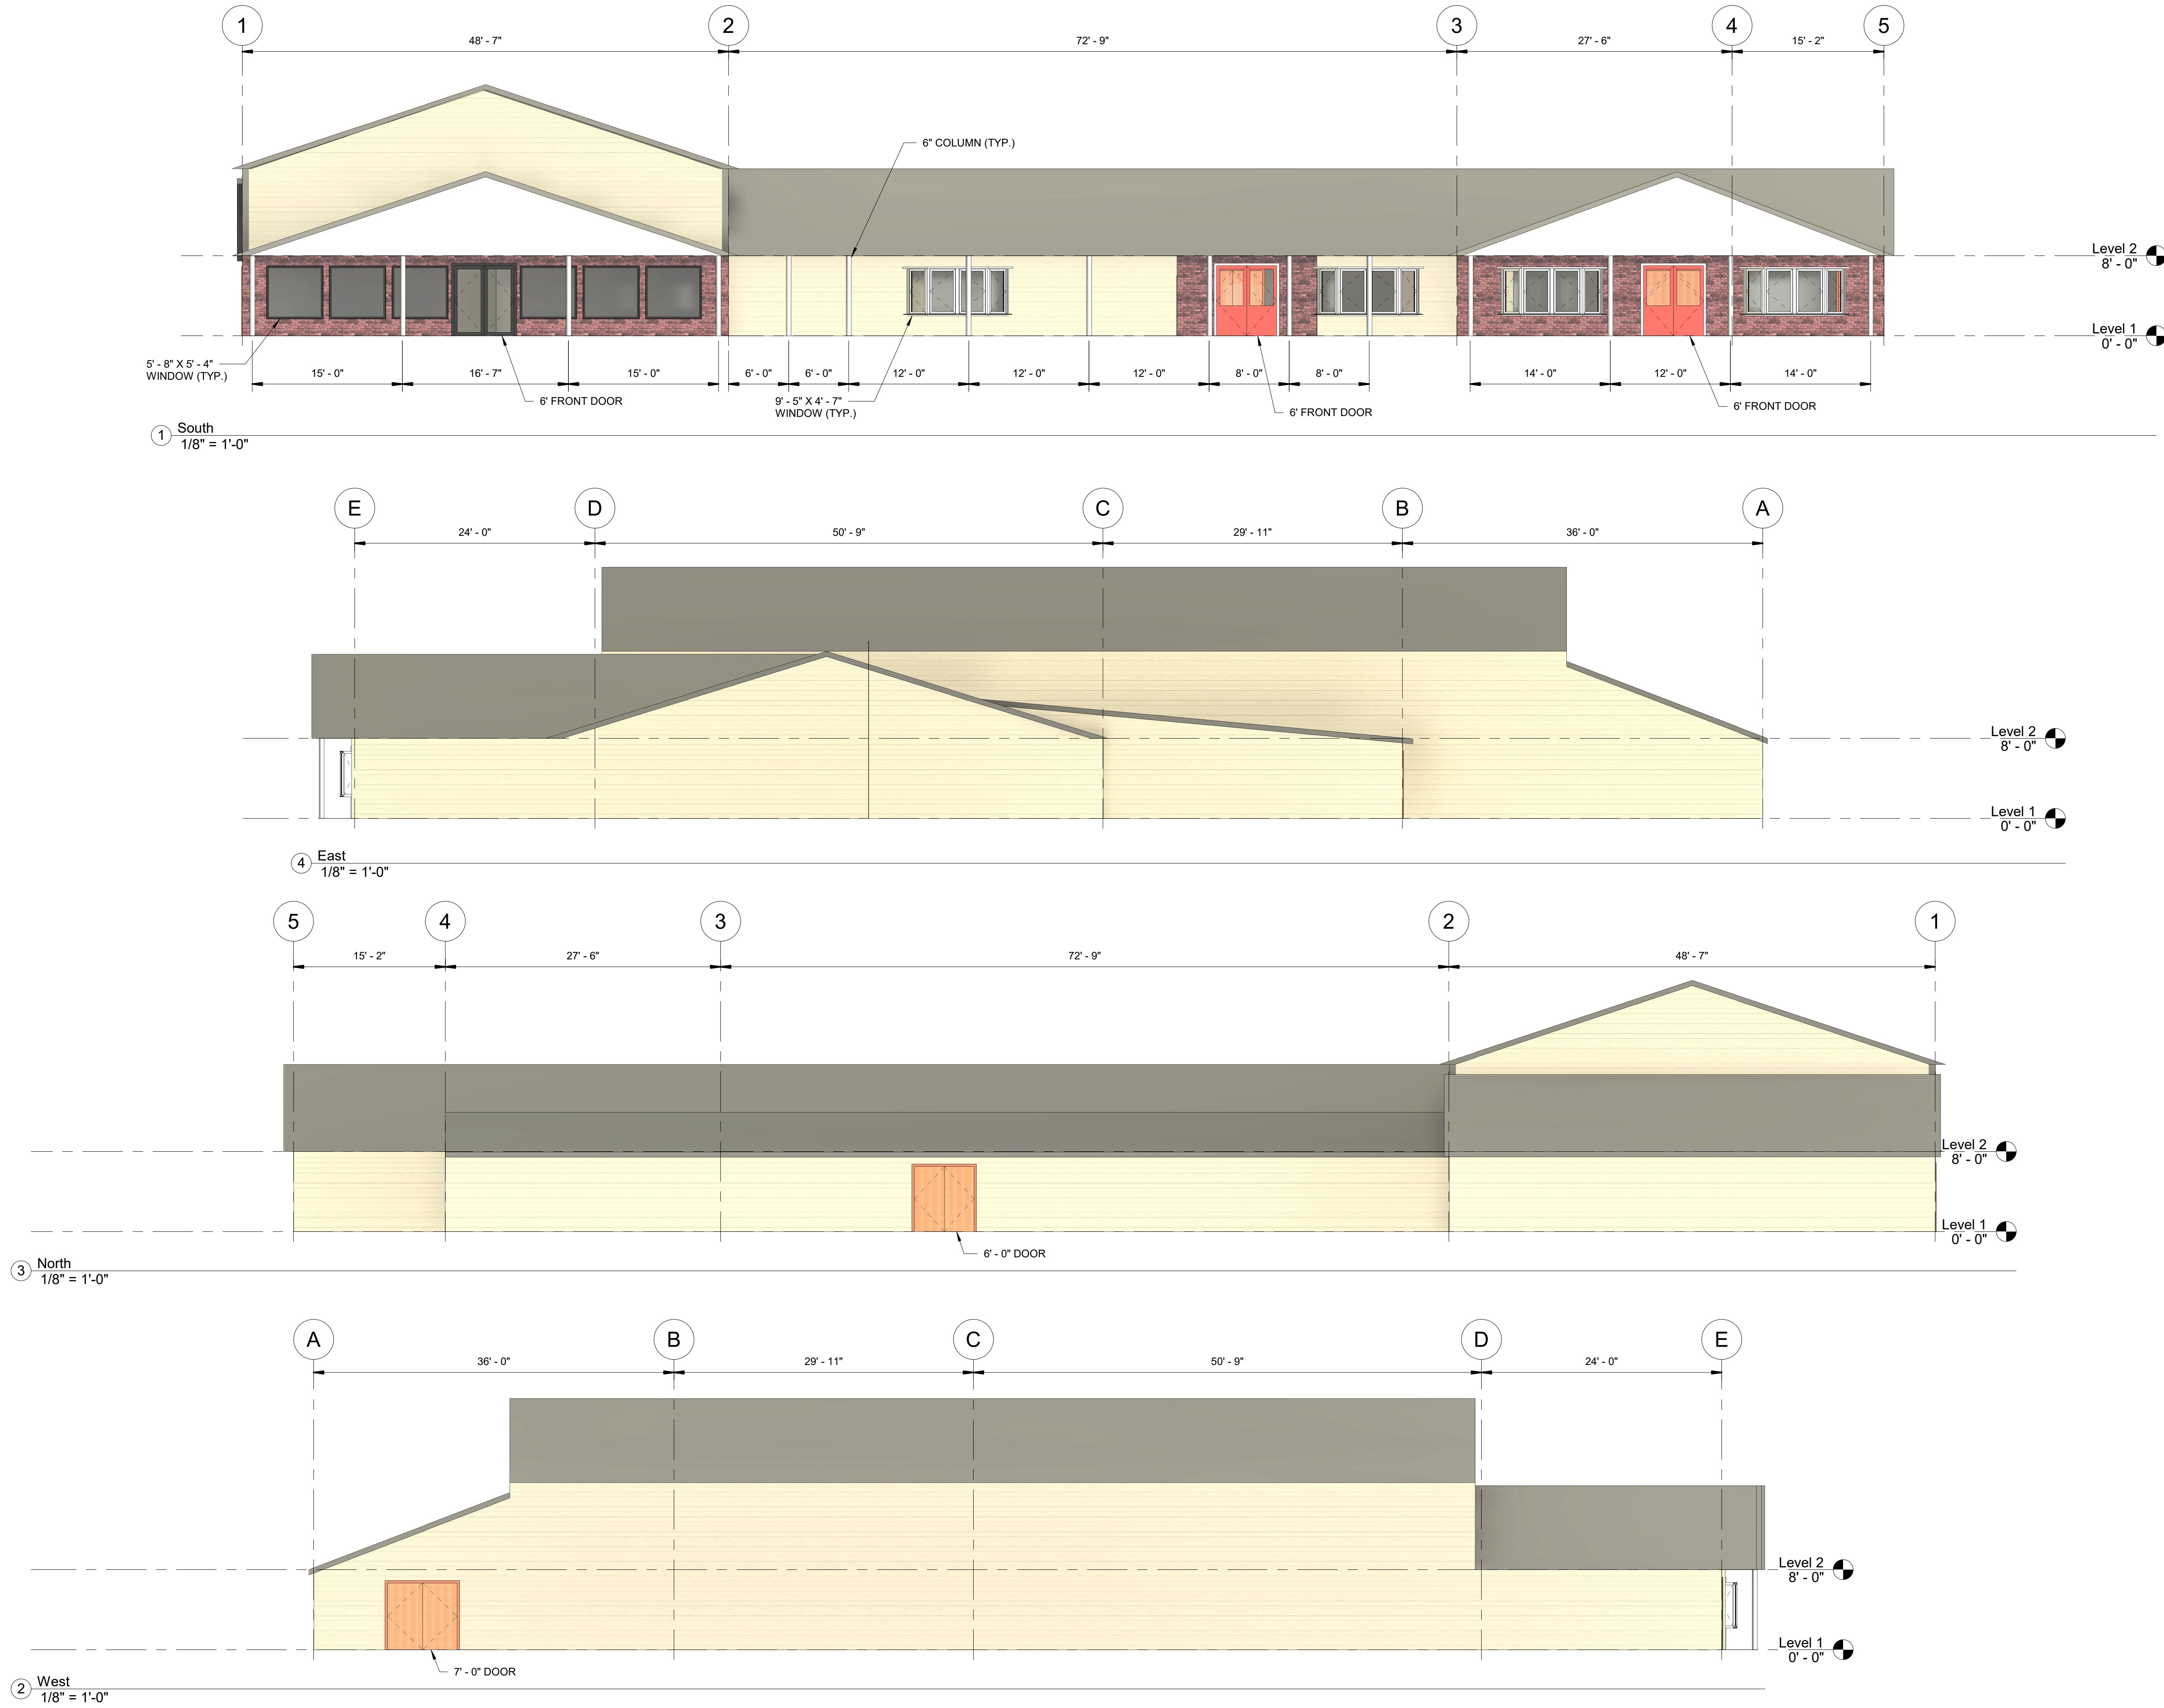

ISSUED	BY	DATE
1/14/2021	DESIGNED	DATE
1/14/2021	DRAWN	DATE
1/14/2021	CHECKED	DATE
1/14/2021	APPROVED	DATE

ISSUED

DATE	1/14/2021	DESIGNED	Designer	DRAWN	Author	CHECKED	Checker	APPROVED	Approver
------	-----------	----------	----------	-------	--------	---------	---------	----------	----------

GREENE & BRADFORD, INC.
OF SPRINGFIELD
CONSULTING ENGINEERS
3501 CONSTITUTION DRIVE
SPRINGFIELD, ILLINOIS 62711
PROFESSIONAL DESIGN FIRM NO. 184-001179
PROFESSIONAL ENGINEERING CORPORATION
(217) 793-8844, 793-6227

G B

ELEVATION VIEWS

LDC PROPERTIES
906 W SPRINGFIELD RD
TAYLORVILLE, ILLINOIS 62568

PROJ. NO. 21703.02

FIELD BOOK X PLOT SCALE 1/8" = 1'-0"

COMPUTER FILE NO.

SHEET NO. 3