



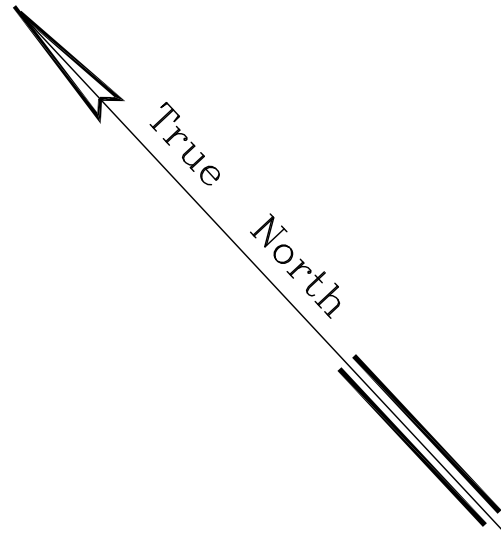

Bench Mark
Tr: LP
Top of Mag. Nail
Elev. = 649.27 Feet
Lot 2

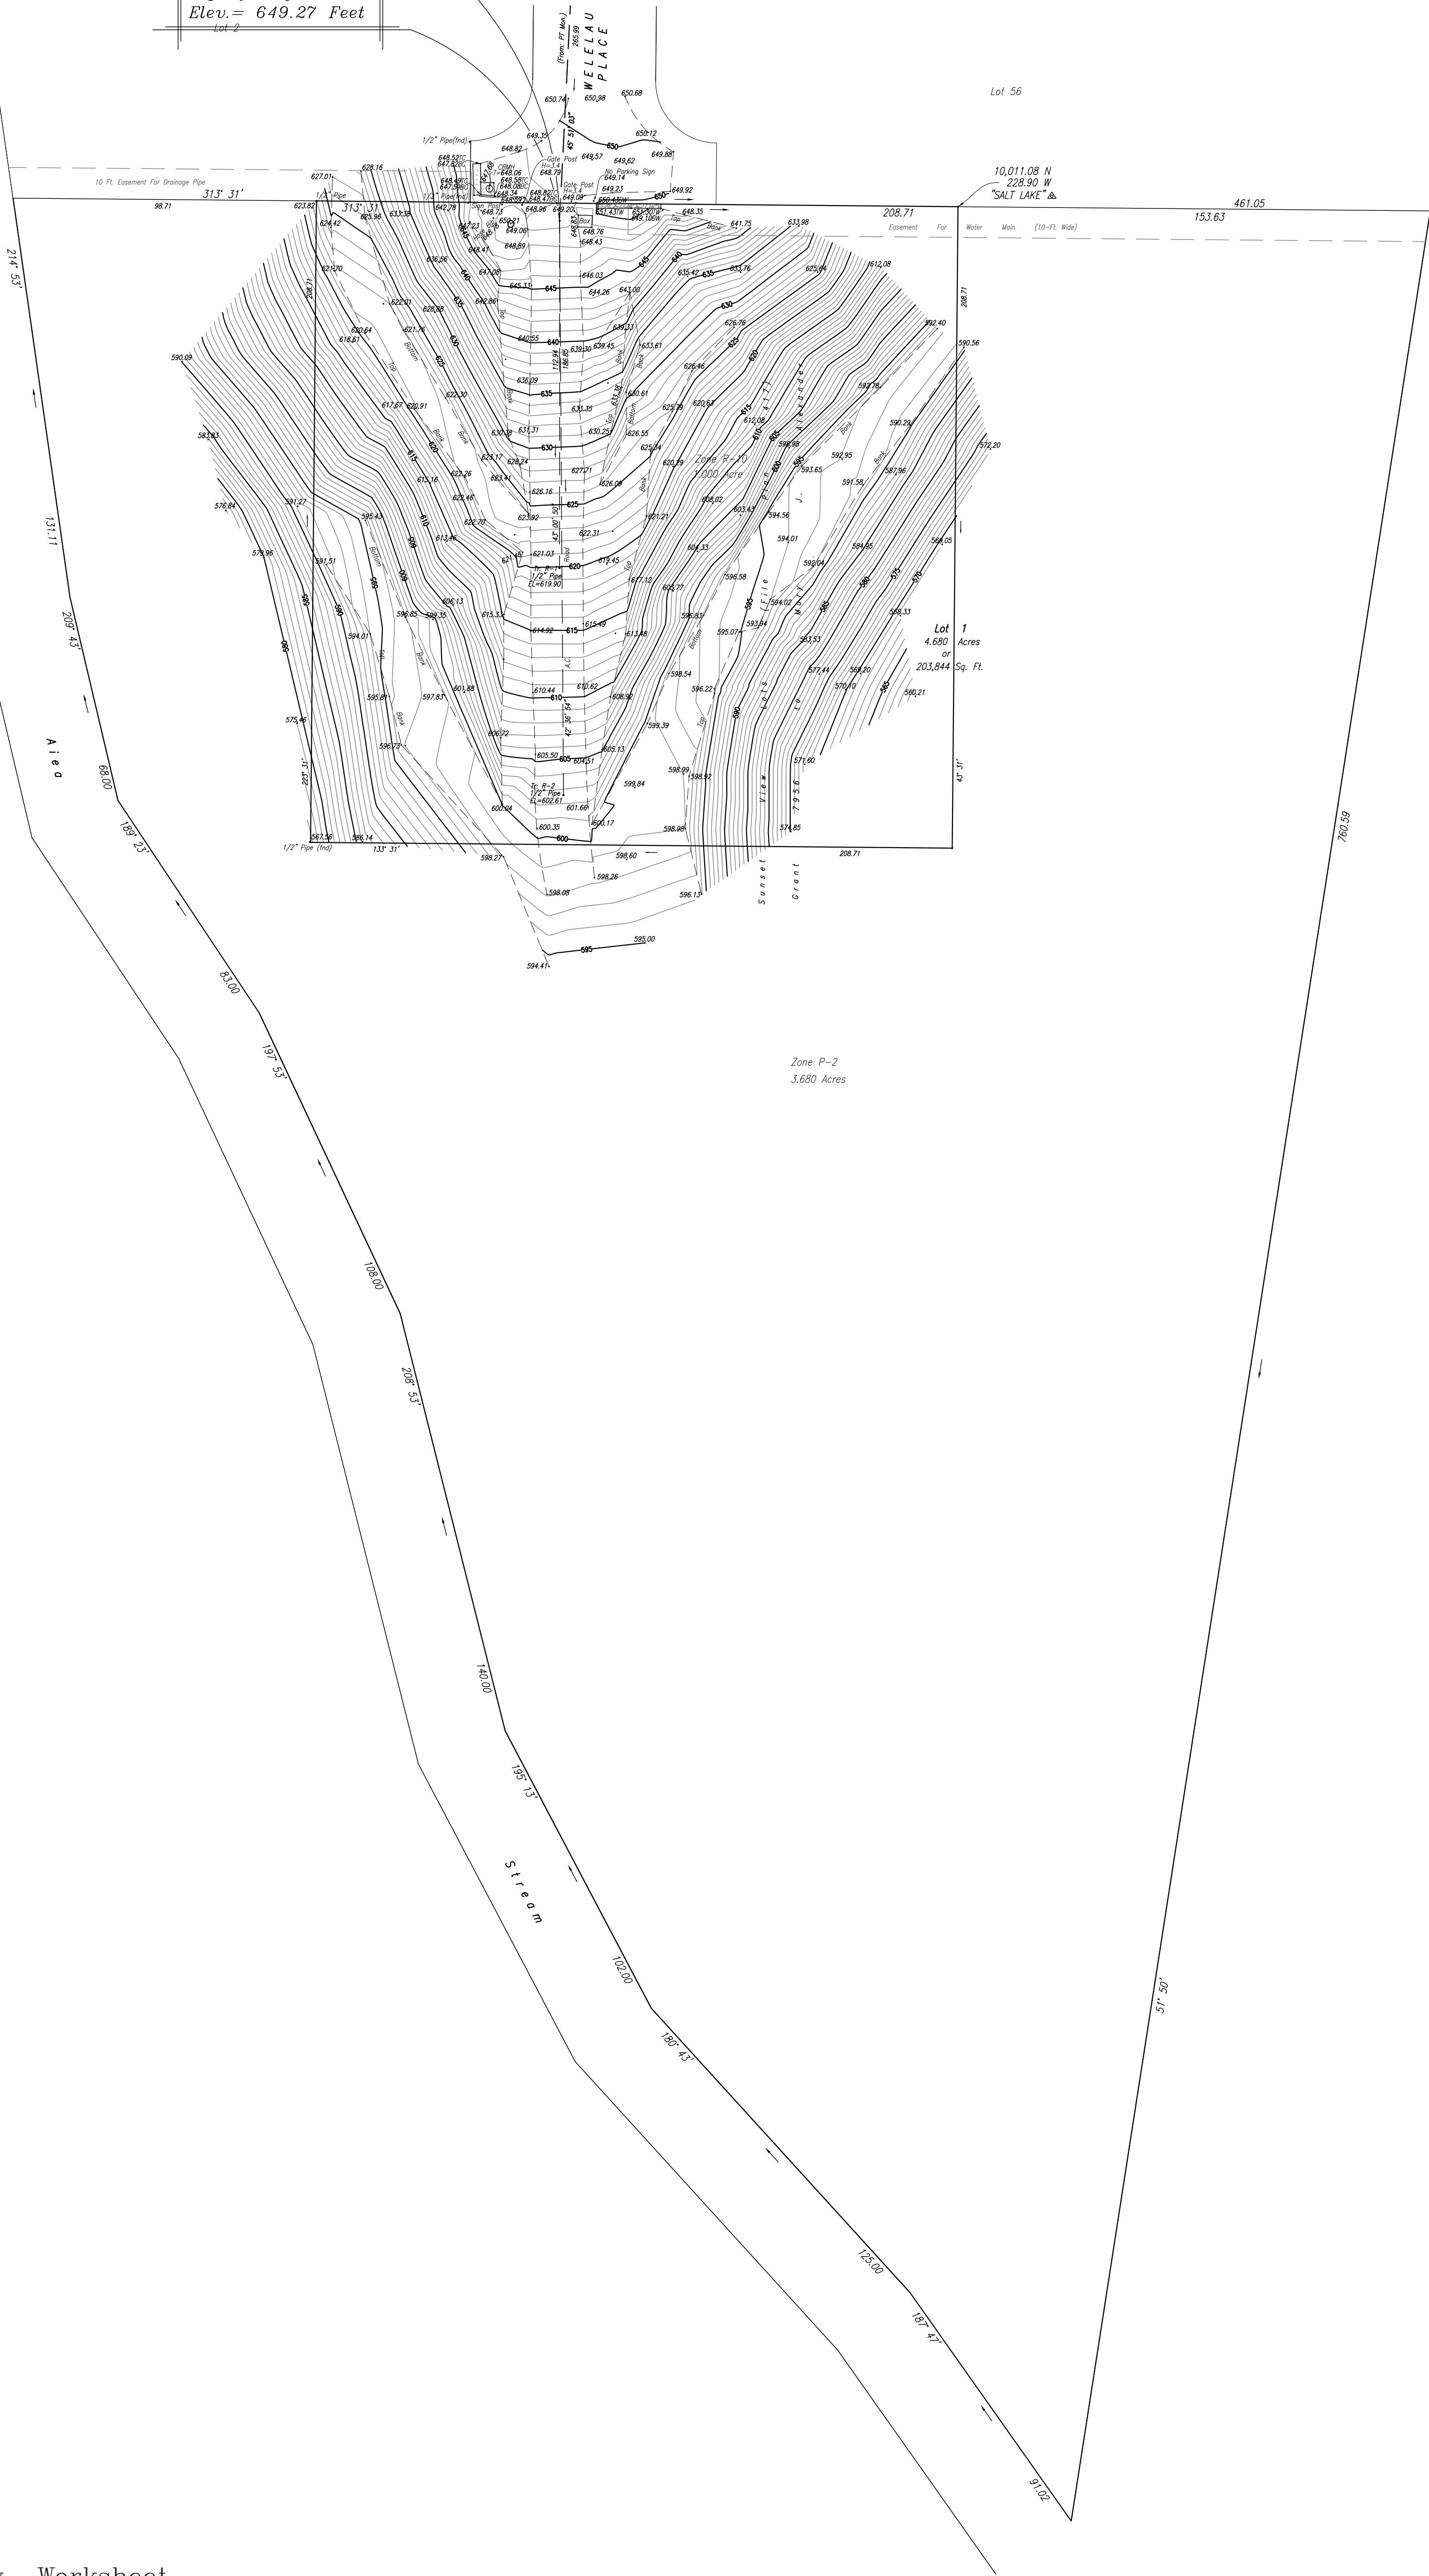

Topographic Survey Worksheet

Portion of Lot 1
Sunset View Lots (File Plan 417)
also being a portion of Grant 7956
to Mary J. Alexander
at Aiea, Ewa, Oahu, Hawaii

Client: Alvin Toda Job No. 15-84 (Ref: 54-112)
October 2, 2015 Field Book: 1836/ pages 1-4, 45-48
Field Book: 1838/ pages 18-21, 33-34, 44-45



Engineers Surveyors Hawaii, Inc.

Civil Engineers ~ Land Surveyors ~ Construction Managers

NOTES :

Location of all underground utility lines and appurtenances from record information available and are approximate only.

Elevations refer to BM Box Cut at corner catch basin (per topographic survey map by Austin, Tsutsumi & Associates, Inc. dated June 23, 1987)
top of box cut elevation = 648.51 feet.

Boundaries shown graphically in relation to 1/2" pipe found.