

Office Building Renovation Bid Pack 2

21 E. Long Lake Rd. Bloomfield Hills, Michigan

OWNER:



SQUARE LAKE GROUP OF COMPANIES
1750 S. TELEGRAPH RD., SUITE 301A
BLOOMFIELD HILLS, MI 48302
OWNER: JACK ROSENZWEIG
(248) 758-2140

ARCHITECT:

CHESTER STEMPIEN ASSOCIATES
29895 GREENFIELD ROAD
SOUTHFIELD, MI 48076
(248) 557-2145
FAX: (248) 569-2856

SHEET INDEX:

- ARCHITECTURAL
C-1 TITLE SHEET & SITE PLAN
D-1 DEMOLITION PLAN
A-1 GARAGE LEVEL FLOOR PLAN
A-2 FIRST LEVEL FLOOR PLAN
A-3 SECOND LEVEL FLOOR PLAN
A-4 EXTERIOR ELEVATIONS
A-5 EXTERIOR WALL SECTIONS
A-6 ENLARGED PLAN DETAILS & SECTIONS
A-7 ENLARGED TOILET ROOM PLANS
LANDSCAPE
L-1 SITE LANDSCAPE PLAN
STRUCTURAL
S-1 ENTRY FRAMING PLAN & DETAILS
SN-1 STRUCTURAL STEEL SPECIFICATIONS
MECHANICAL
M-1 MECHANICAL DUCTWORK PLANS
M-2 MECHANICAL PLUMBING
M-3 MECHANICAL
ELECTRICAL
E-1 ELECTRICAL ROOF
E-2 ELECTRICAL ROOF

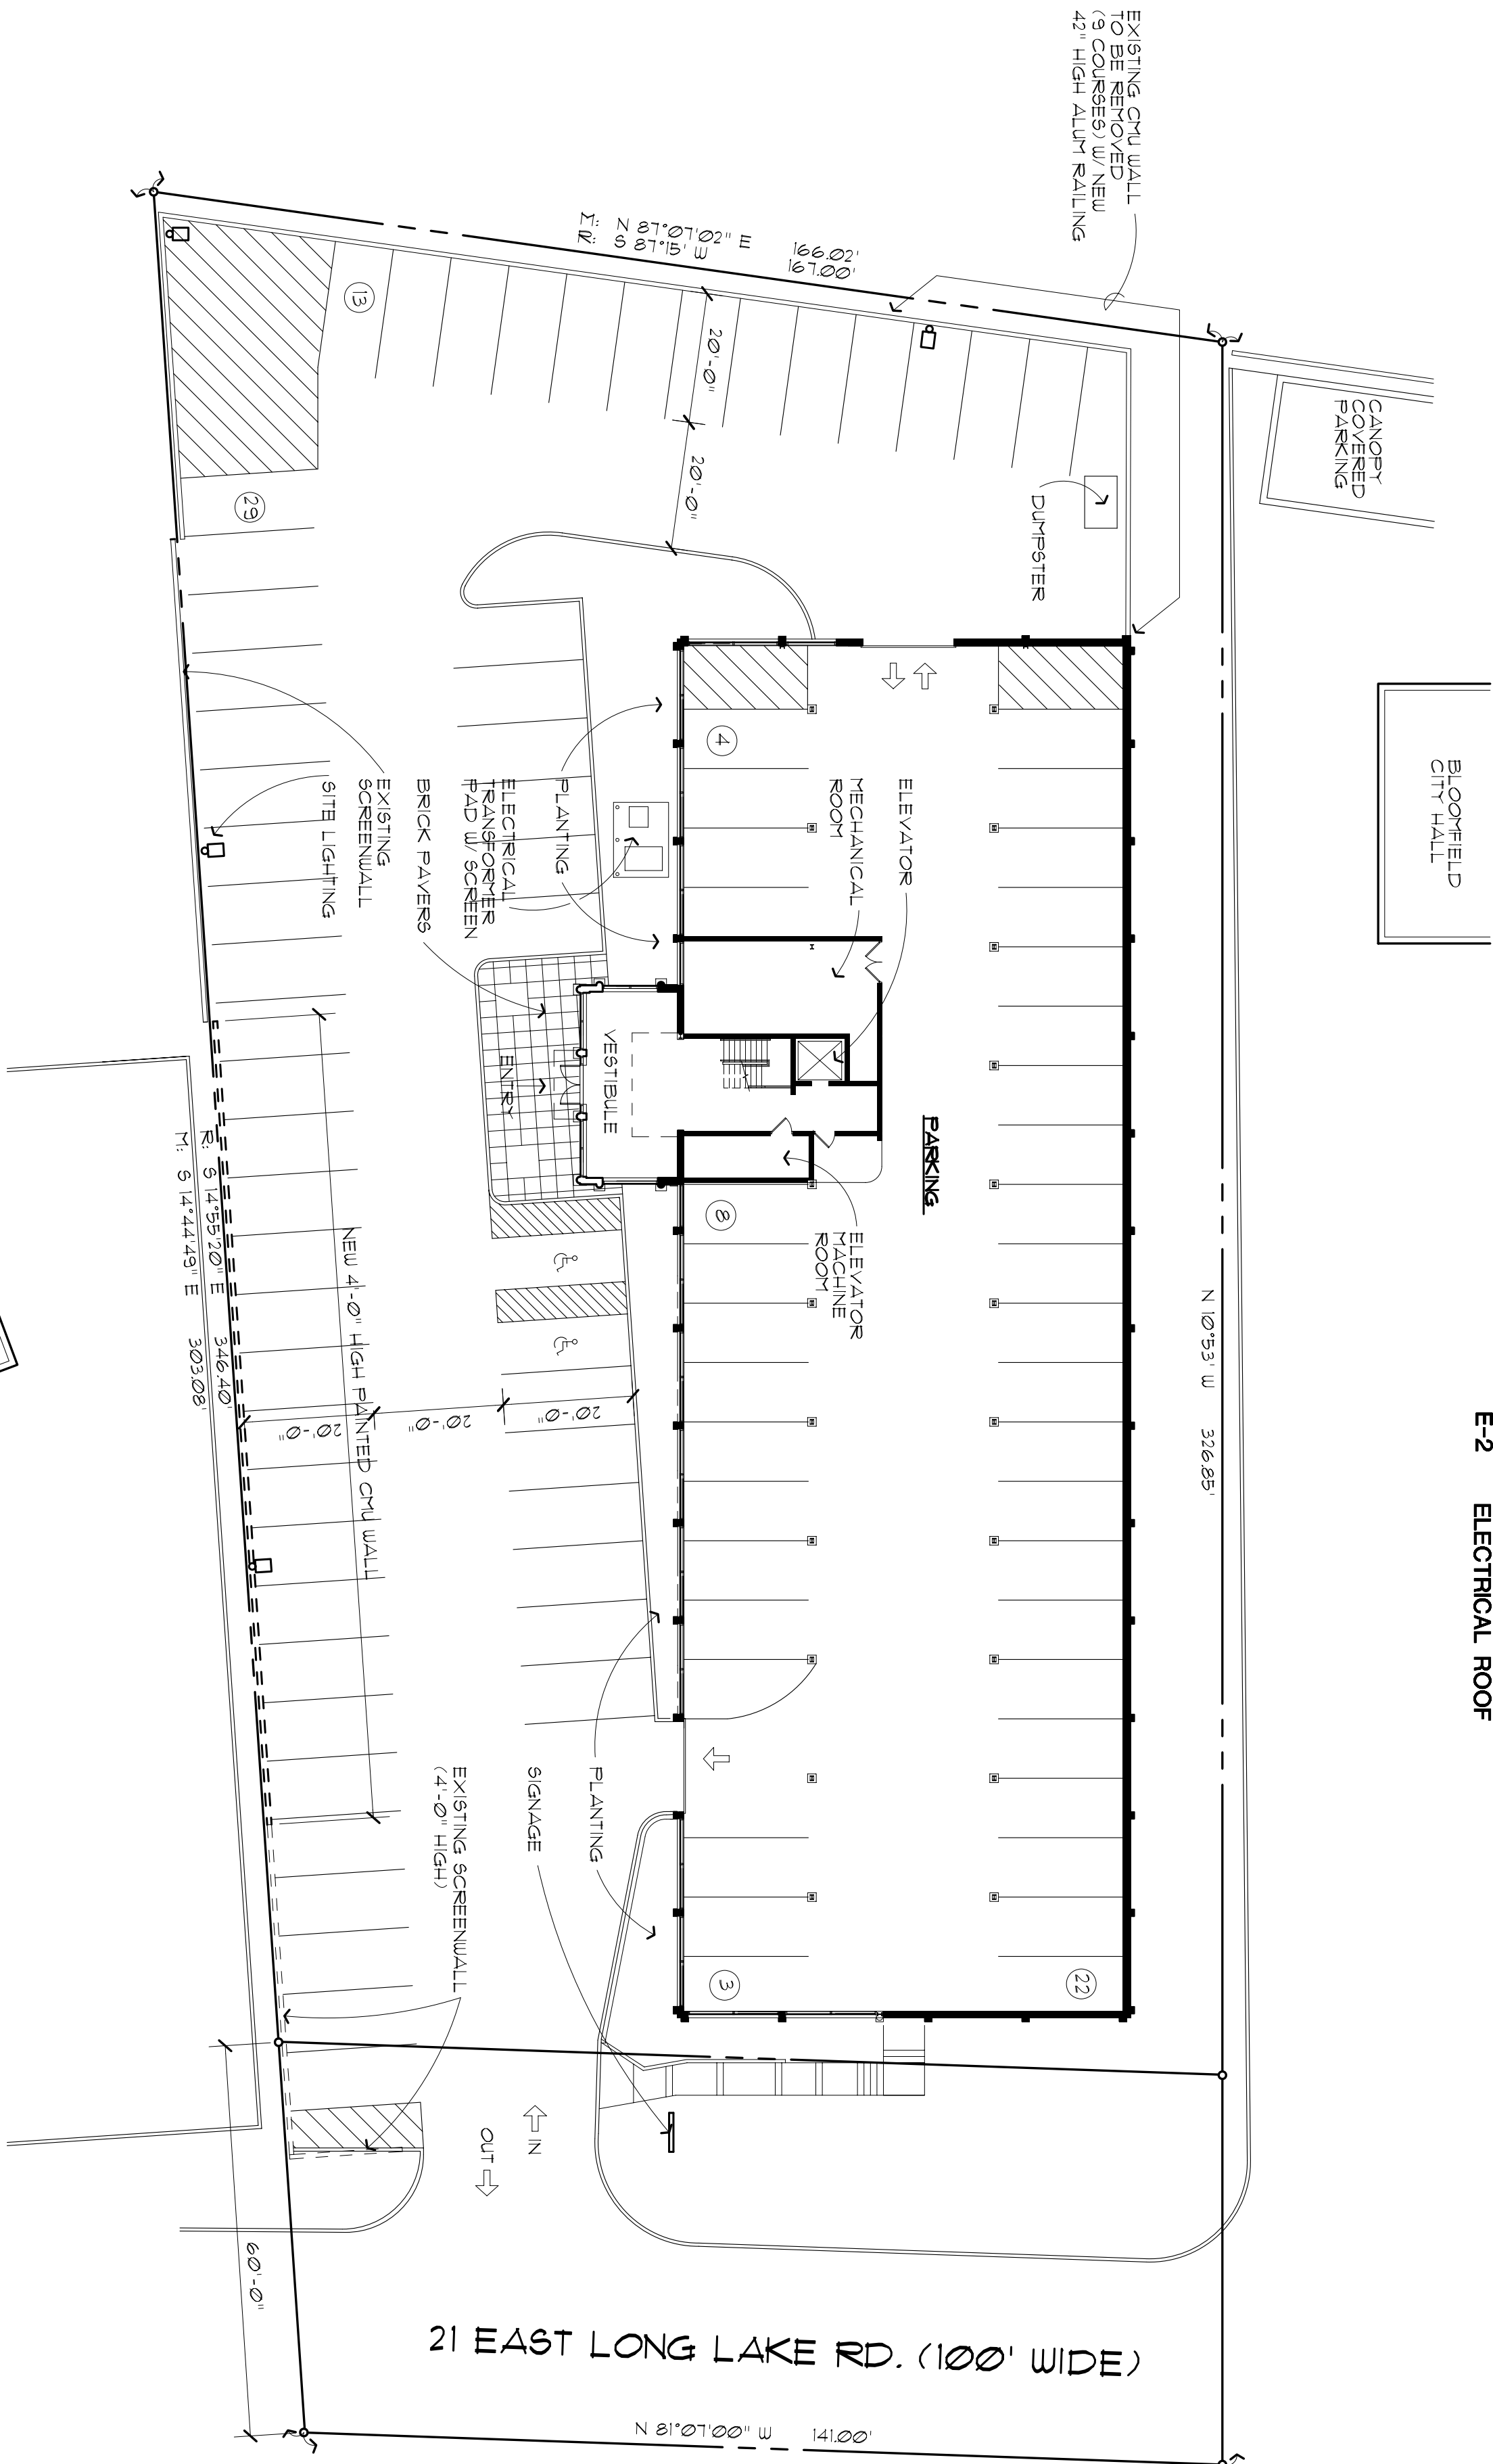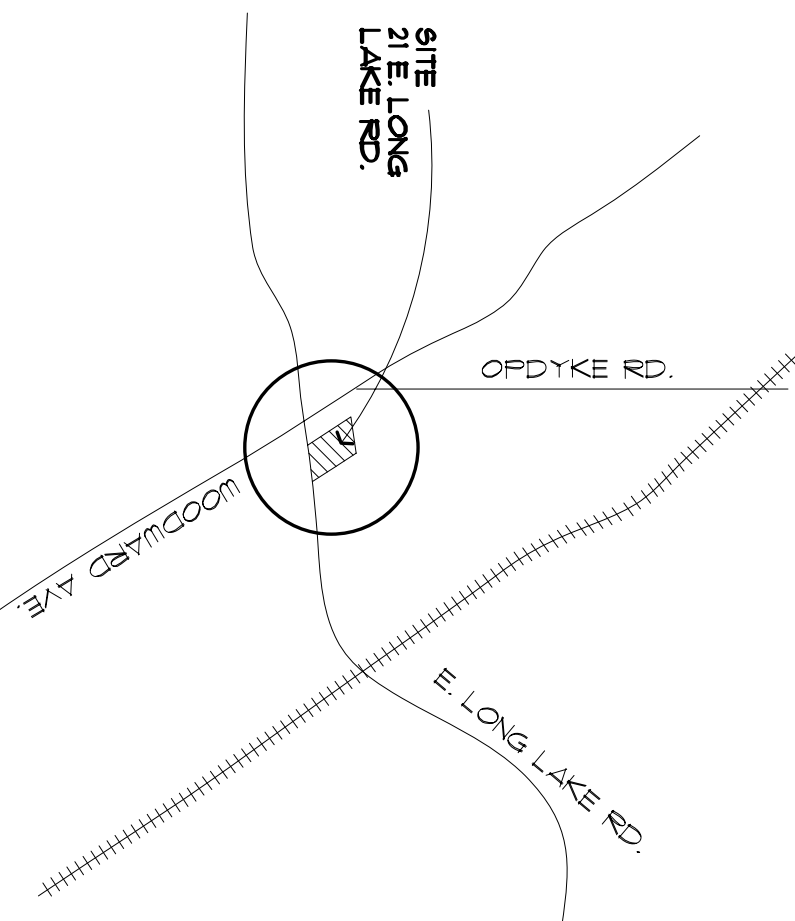

ARCHITECTS
CHESTER STEMPIEN ASSOCIATES • AIA
29895 GREENFIELD ROAD SOUTHFIELD, MICHIGAN 48076
(248) 557-2145 FAX: (248) 569-2856

ISSUED:
CITY PLANNING
COMMISSION REVIEW

DESIGN: T.J.F.
CHECKED: D.B.
APPROVED: C.H.S.
DATE: 08/11/11
OWNER:

DO NOT SCALE
PRINTED DRAWING
REVISIONS ONLY

JOB NO.
2406

SHEET
C-1

21 E. LONG LAKE