


FRONT ELEVATION  
SCALE: 1/4" = 1'-0"

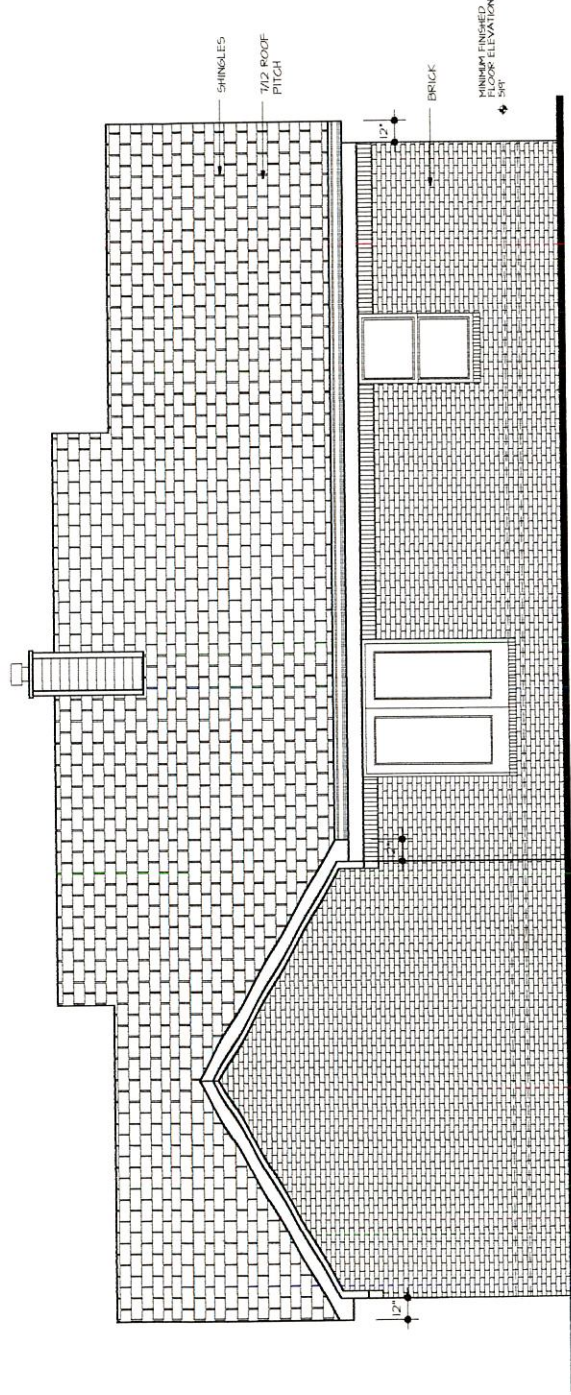


REAR ELEVATION  
SCALE: 1/4" = 1'-0"


*Write  
Road/Office  
Security  
Cameras*

*R  
10/8/24*


FLOOR PLAN  
SCALE: 1/4" = 1'-0"  
2026 SQ. FT. +/-

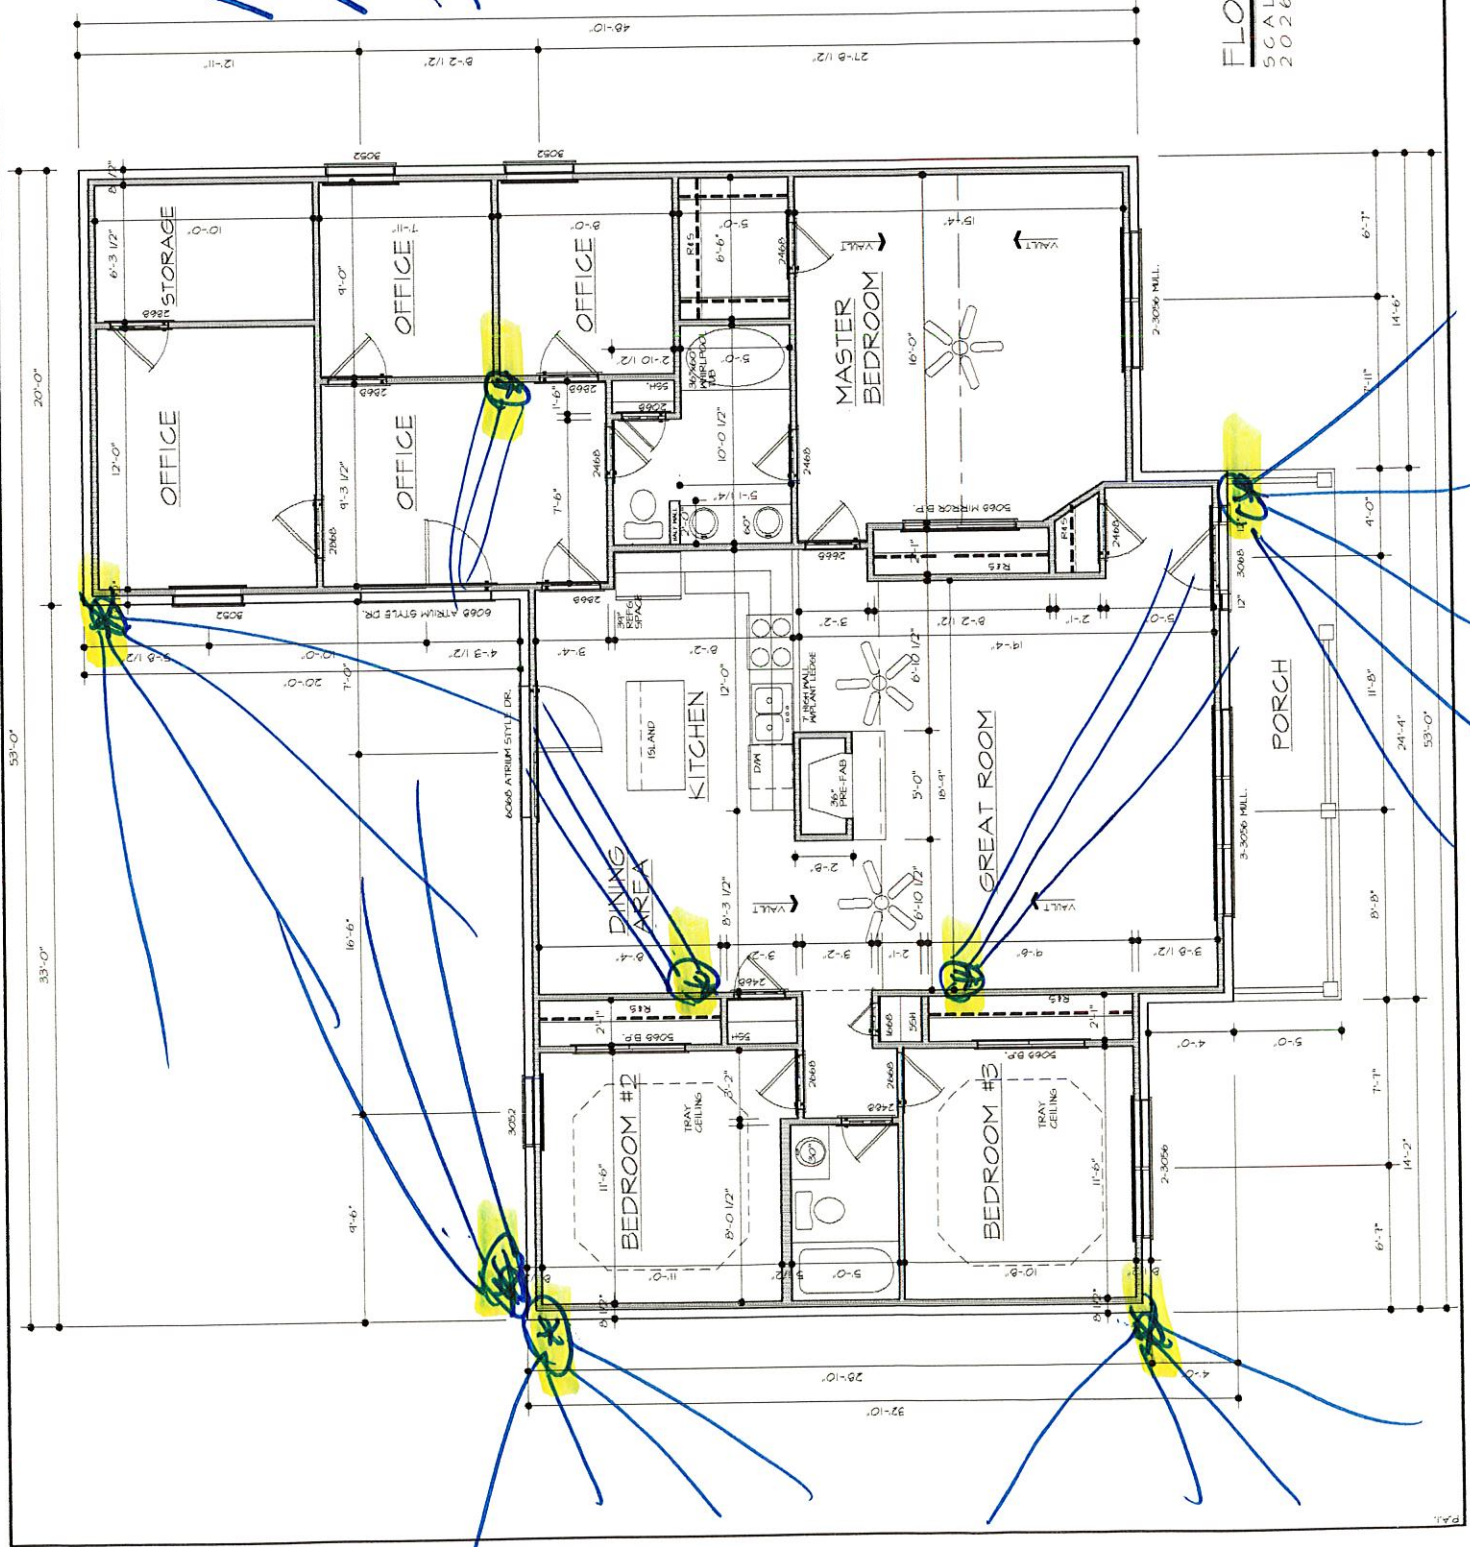


**IMPORTANT NOTICE TO BUYERS:**  
 ALL DRAWINGS REFLECT THE APPROXIMATE SIZE AND LOCATION OF ROOMS, MATERIALS, FIXTURES, AND OTHER ITEMS SHOWN ON THESE DRAWINGS. MINOR ADJUSTMENTS AND DEVIATIONS FROM THESE DRAWINGS WILL OCCUR DUE TO SITE CONDITIONS, TYPICAL HUMAN ERROR, LOCATION OF MECHANICAL ROOMS, AND THE AVAILABILITY OF MATERIALS, FIXTURES, AND OTHER ITEMS DRAWN AND/OR DESCRIBED ON THE DRAWINGS. IT IS UNDERSTOOD THAT THE BUILDER CAN NOT BE HELD LIABLE FOR EXACT DIMENSIONS, LOCATIONS ON DRAWINGS WHEN CHANGES ARE MADE DUE TO THE ABOVE STATED CONDITIONS.

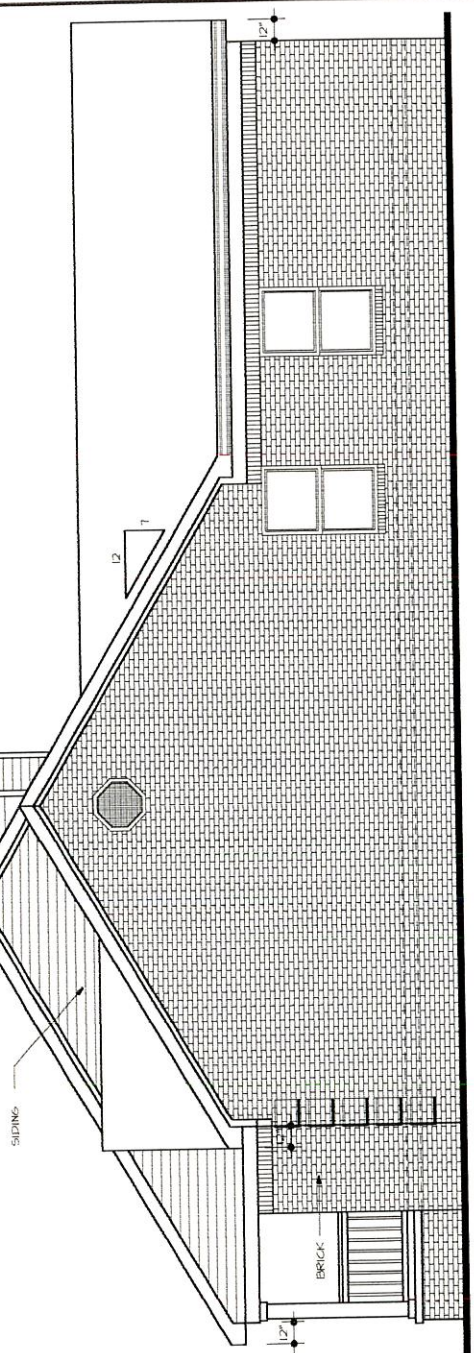

**RIGHT SIDE**  
 SCALE: 1/4" = 1'-0"

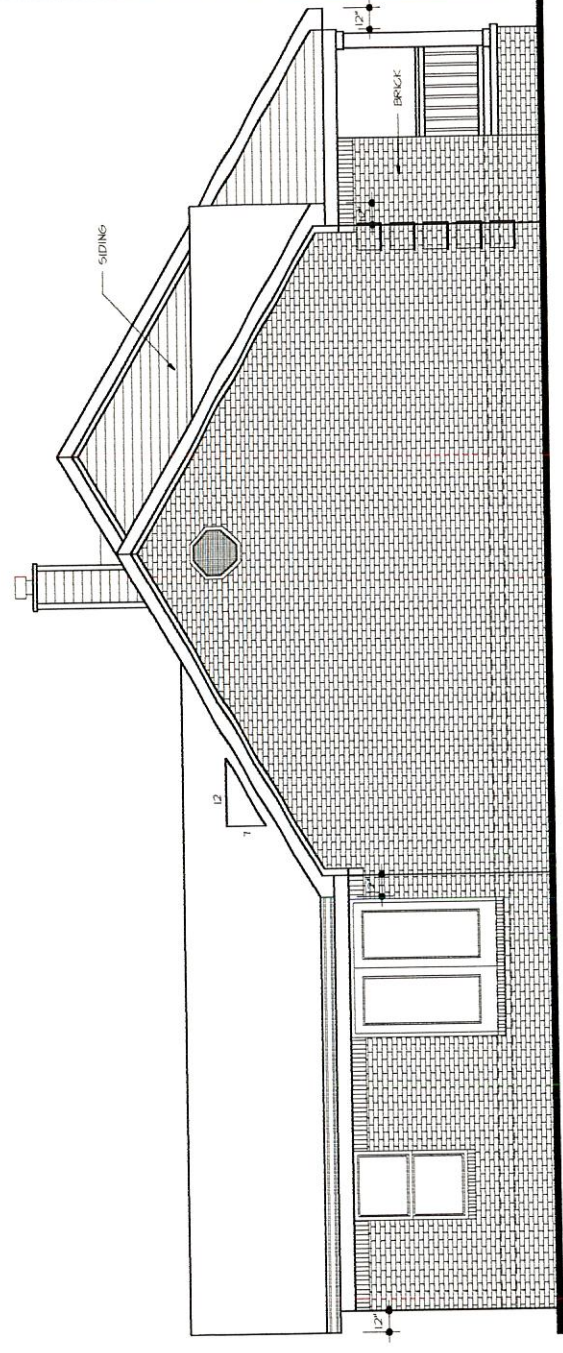


**LEFT SIDE**  
 SCALE: 1/4" = 1'-0"

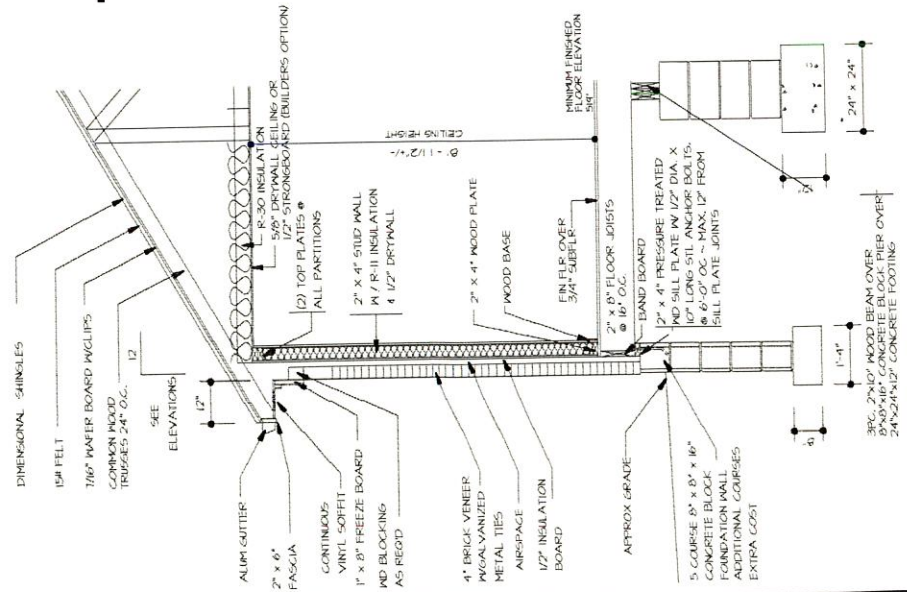

**EXTERIOR WALL SECTION**  
 SCALE: 1/2" = 1'-0"

FOUNDATION PLAN  
 SCALE: 1/4" = 1'-0"

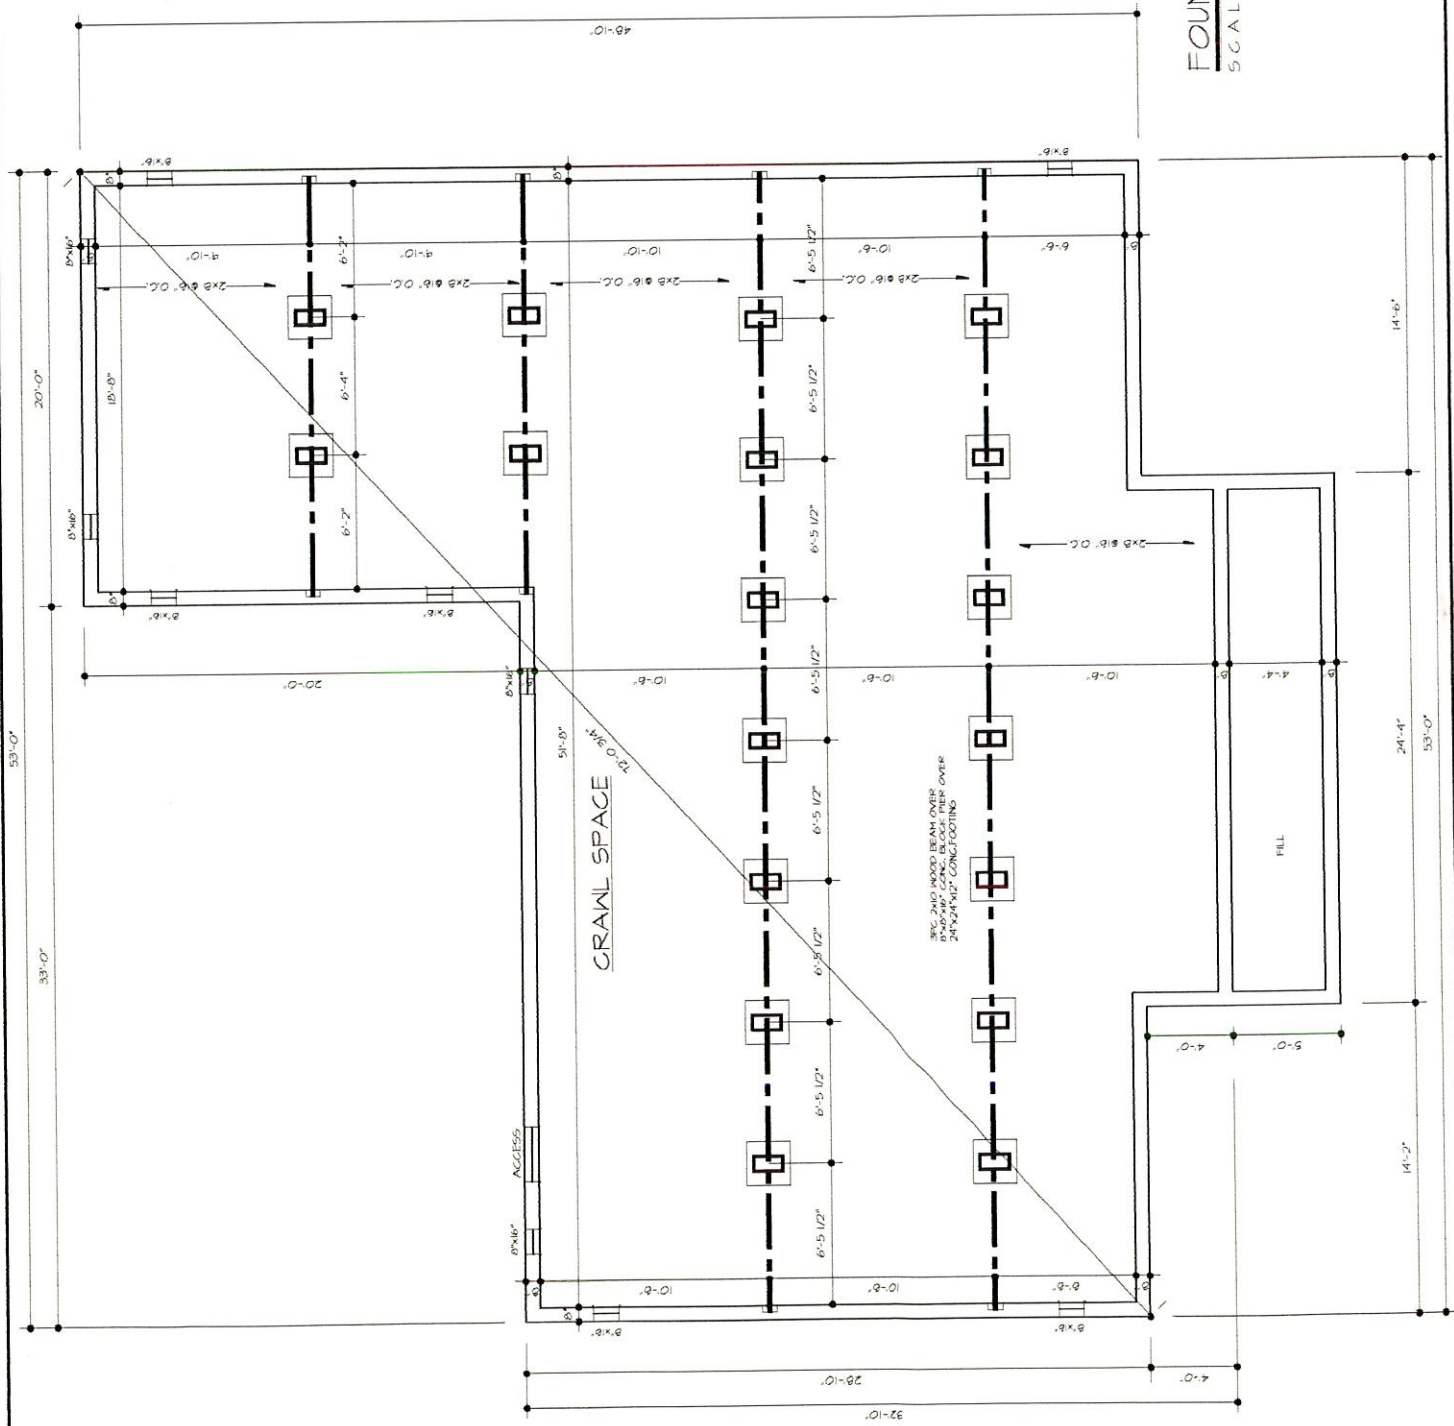




OLD HICKORY BOULEVARD

SEWER MANHOLE  
TC=519.01  
EI=508.00

CONC. MON. (0)  
I.P. (0)

I.P. (0)

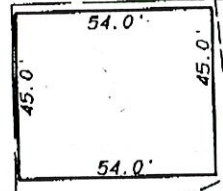

SEWER MANHOLE  
TC=514.33  
EI=505.73

LOT 5  
CAUILL SUBDIVISION  
PLAT BOOK 7900, PAGE 655 R.O.D.C.

FOR:  
TAYLOR HOMES  
3250 DICKERSON ROAD  
NASHVILLE, TN 37207  
TEL: 226-3354

**NOTES:**

1. THE SURVEY WAS DONE UNDER THE AUTHORITY OF TCA 62-18-126.
2. THE SURVEY IS NOT A GENERAL PROPERTY SURVEY AS DEFINED UNDER RULE 0820-3-07.
3. VERTICAL DATUM INFORMATION WAS OBTAINED THRU G.P.S. OBSERVATION.
4. 100 YEAR FLOOD ELEVATION = 518.6 PER FENA/FIRM MAP NUMBER 47037C0118F DATED APRIL 20, 2001.

CRANFORD LAND SURVEYORS, P.C.  
1929 21st. AVE. SOUTH  
NASHVILLE, TN. 37212  
(615) 292-2661 FAX (615) 383-9871


**EXHIBIT**  
FRAZIER PROPERTY  
7556 OLD HICKORY BOULEVARD  
NASHVILLE, DAVIDSON COUNTY  
TENNESSEE  
DATE: 7-25-02

SCALE: 1"=40'

02077 (C)



# OLD HICKORY BOULEVARD

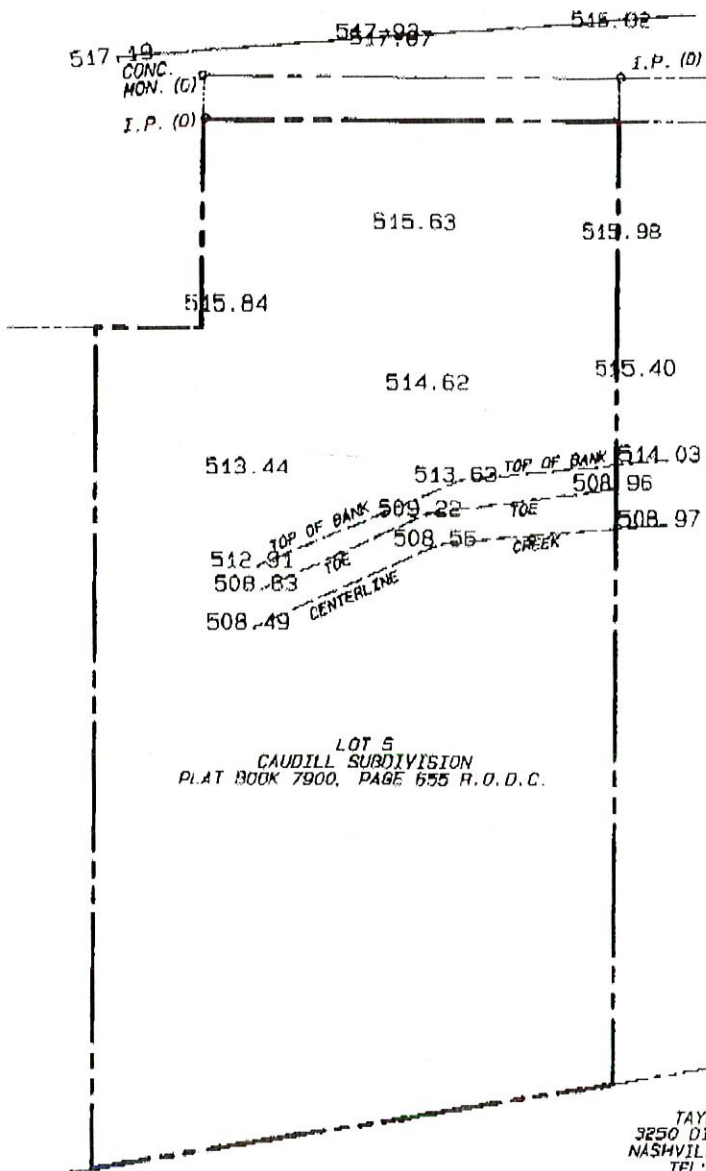

### NOTES:

1. THE SURVEY WAS DONE UNDER THE AUTHORITY OF TCA 62-18-126.
2. THE SURVEY IS NOT A GENERAL PROPERTY SURVEY AS DEFINED UNDER RULE 0820-3-37.
3. VERTICAL DATUM INFORMATION WAS OBTAINED THRU G.P.S. OBSERVATION.
4. 100 YEAR FLOOD ELEVATION = 518.6 PER FEMA/FIRM MAP NUMBER 47037C0118F DATED APRIL 20, 2001.

CRAWFORD LAND SURVEYORS, P.C.  
1929 21st. AVE. SOUTH  
NASHVILLE, TN. 37212  
(615) 292-2861 FAX (615) 383-9871

### EXHIBIT


FRAZIER PROPERTY  
7556 OLD HICKORY BOULEVARD  
NASHVILLE, DAVIDSON COUNTY  
TENNESSEE  
DATE: 7-08-02

SCALE: 1"=40'





 







MAP 40 PARCEL 145


  




