


A PORTION OF
SEATRAN SUBDIVISION
SECTION 15, T-14-S R-24-E
SOUTHEAST LAND DISTRICT, WEST OF THE MISSISSIPPI RIVER
PLAQUEMINES PARISH, LOUISIANA
MASTER PLAN JOTUN PAINTS, INC

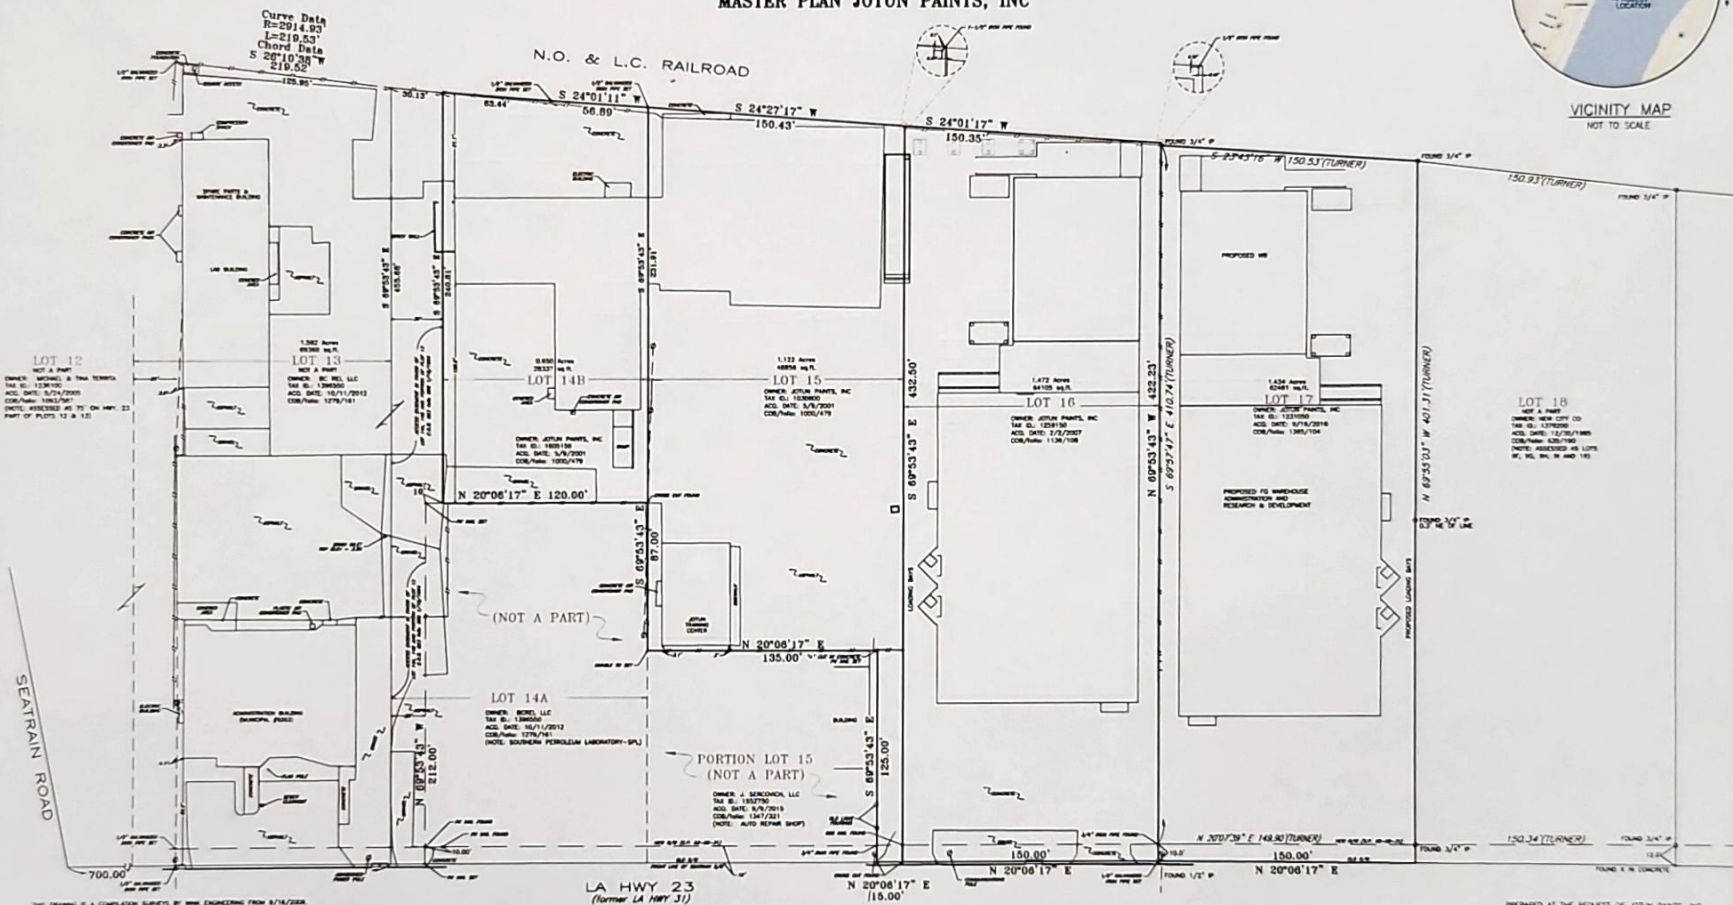


VICINITY MAP
NOT TO SCALE



THIS DRAWING IS A COMPLETION SURVEY BY WINK ENGINEERING FROM 8/18/2008.
LOTS 12, 14, 15 & 18 ARE BOUNDARY SURVEYS.
AND TURNER SURVEYS, LLC FROM 7/14/2018 (LOT 17), JOB NUMBER 18-0114.
THIS DRAWING IS FOR PLANNING PURPOSES ONLY.
JOTUN PAINTS, INC. HASAL

PRELIMINARY-FOR REVIEW ONLY
THIS IS NOT A BOUNDARY SURVEY

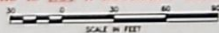

PREPARED AT THE REQUEST OF JOTUN PAINTS, INC.
Wink Engineering, LLC
A Brown & Root Company
130 WALLARD STREET, ST. ROSE, LOUISIANA 70087
(504) 471-8420

DRAWING ISSUE	DATE	BY	CHKD
1	8/18/2008	WINK	WINK
2	7/14/2018	WINK	WINK
3	8/18/2018	WINK	WINK

JOB. No. 00054194000 DWG. No. 34194000-C-2