

TOPOGRAPHIC MAP
PROPERTY OF

DONALD J. SULLIVAN



EAST MAIN STREET(RT. #1) & TOWNER SWAMP ROAD ~ BRANFORD, CONN.
BOSTON POST ROAD(RT. #1) & TOWNER SWAMP ROAD ~ GUILFORD, CONN.
BOSTON POST ROAD(RT. #1) ~ NORTH BRANFORD, CONN.

SCALE 1"=100'

APRIL 16, 2001
REV. 9/6/05

ANDERSON ENGINEERING & SURVEYING ASSOCIATES
1054 BOSTON POST ROAD
GUILFORD, CONN. 06437
203-453-5084

TOPOGRAPHY PER DEP AERIAL FLIGHT 4-20-95 PREPARED BY
GOLDEN AERIAL SURVEYS, INC.

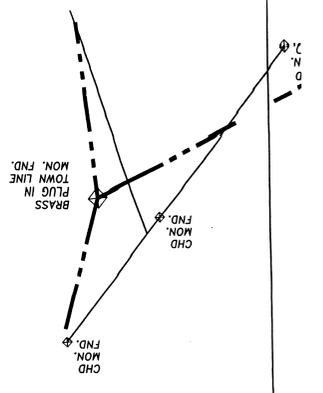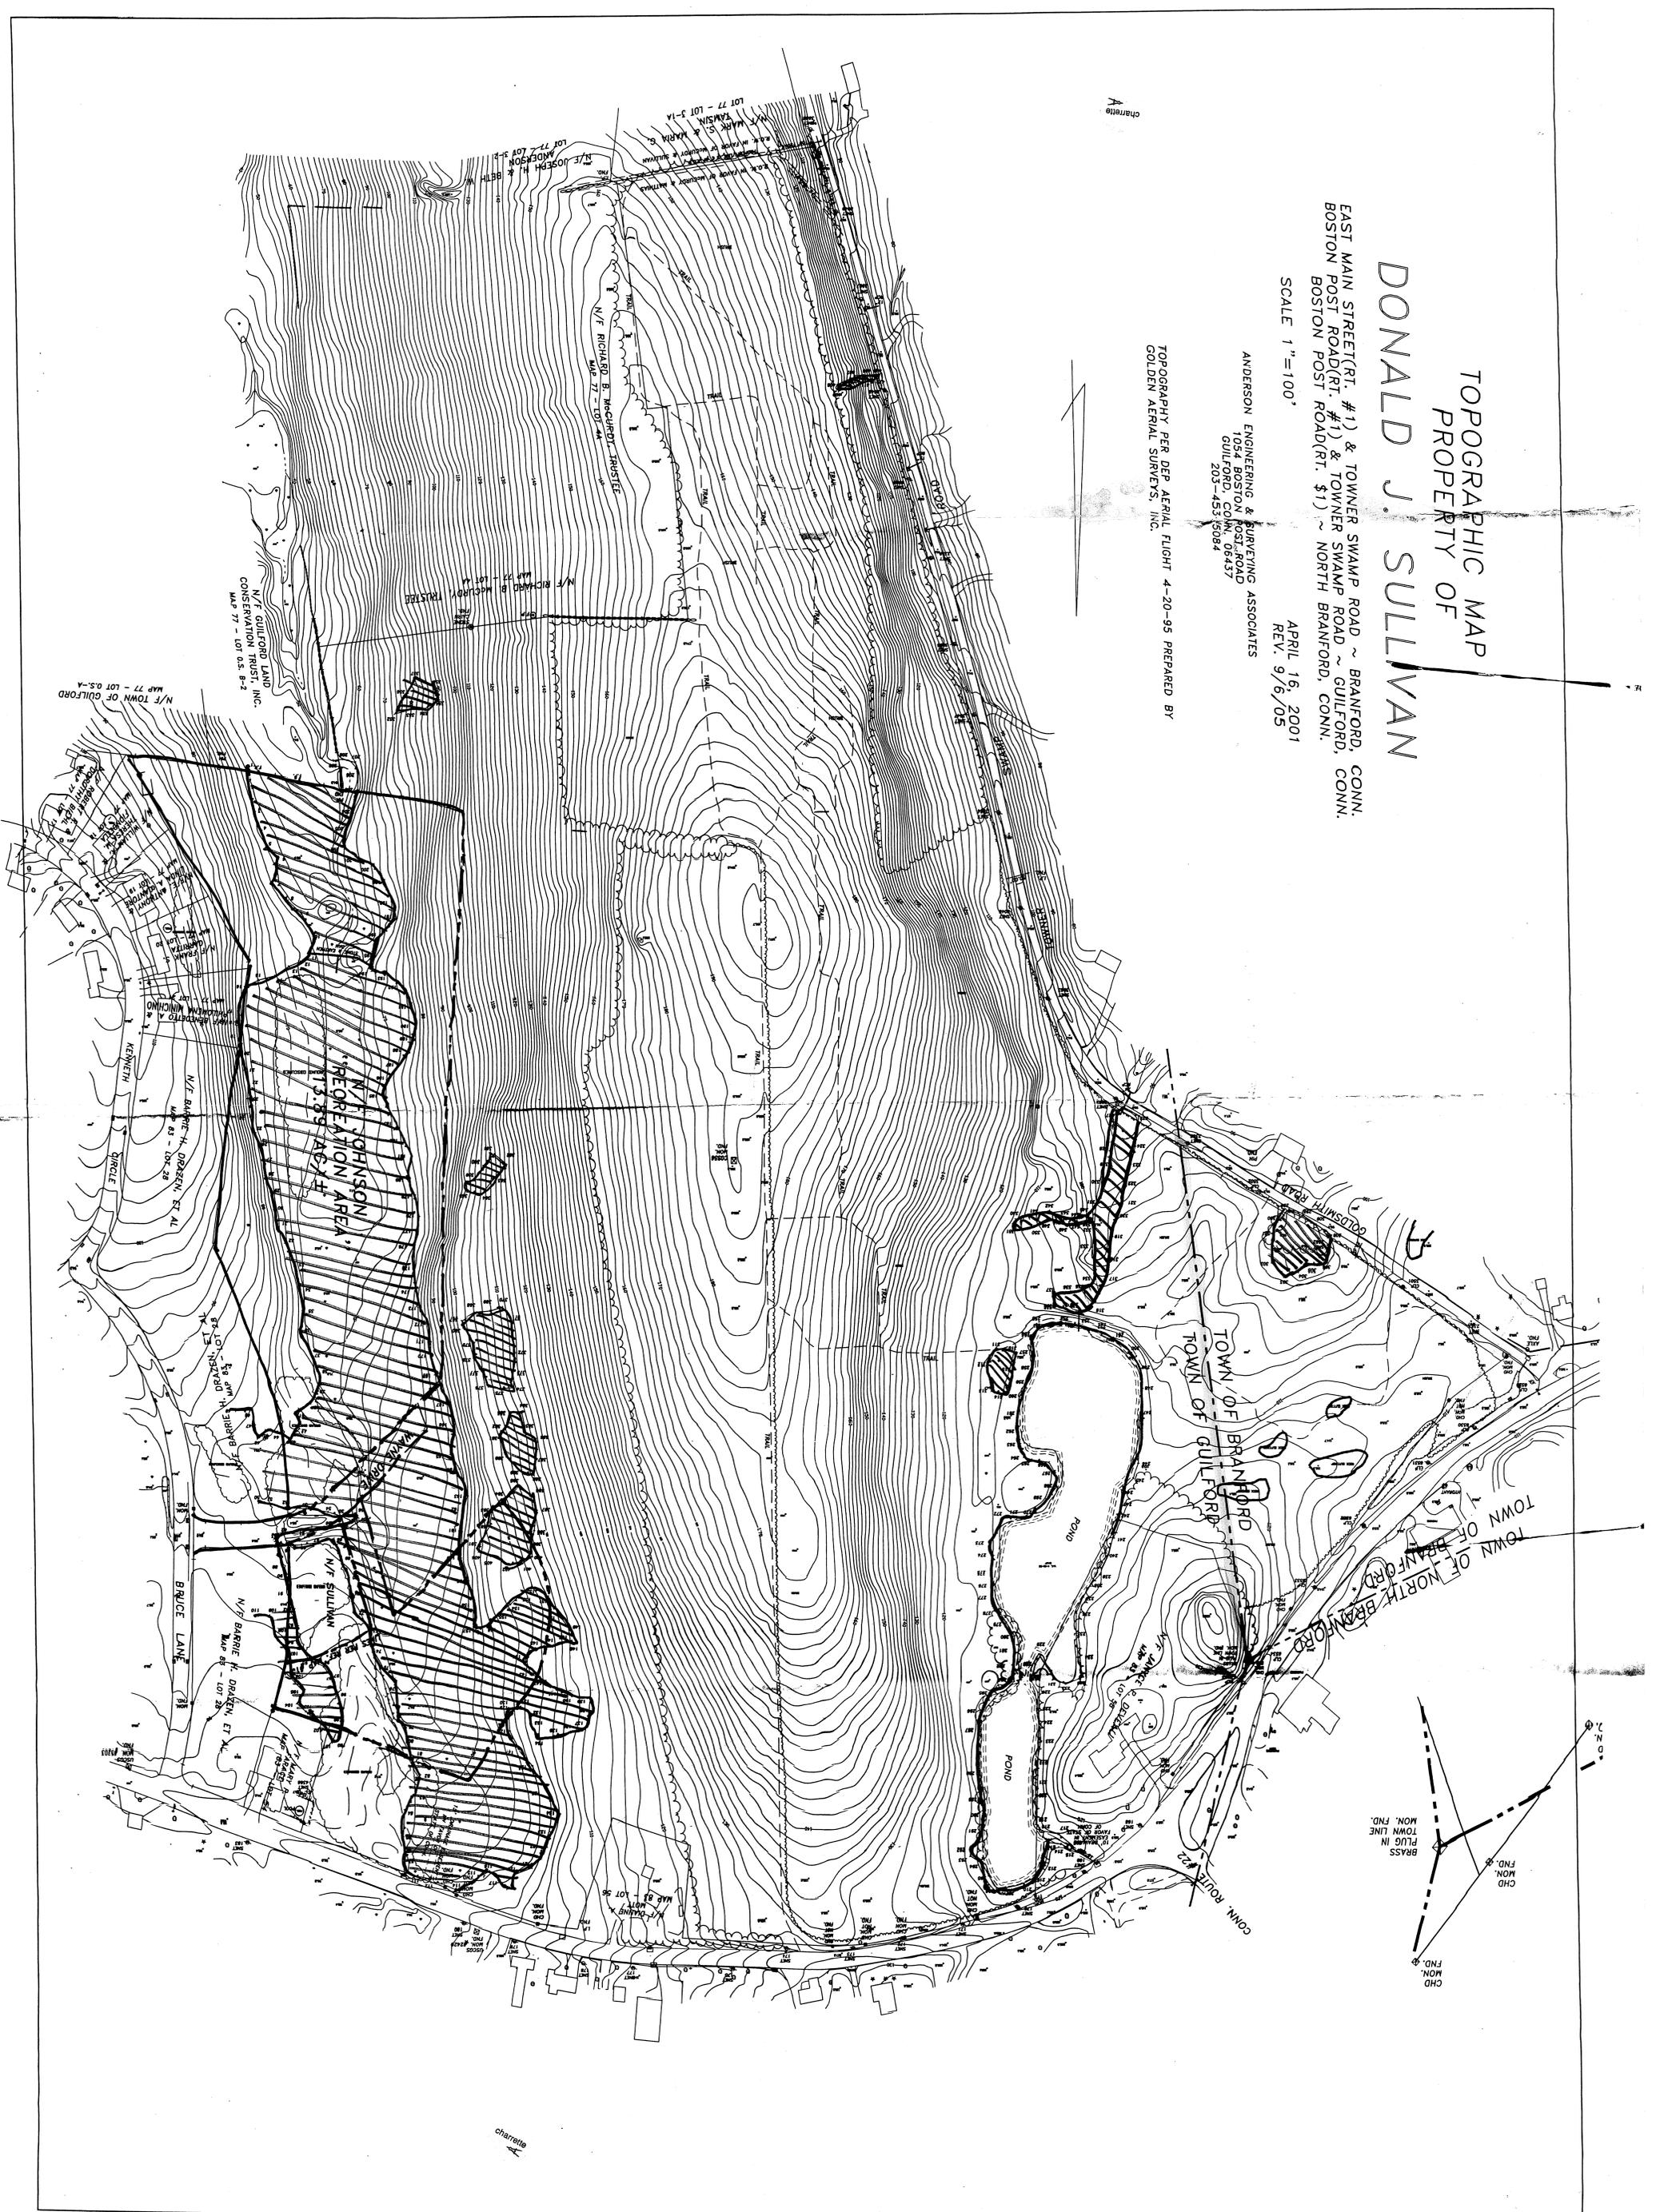

Charlette

Charlette