


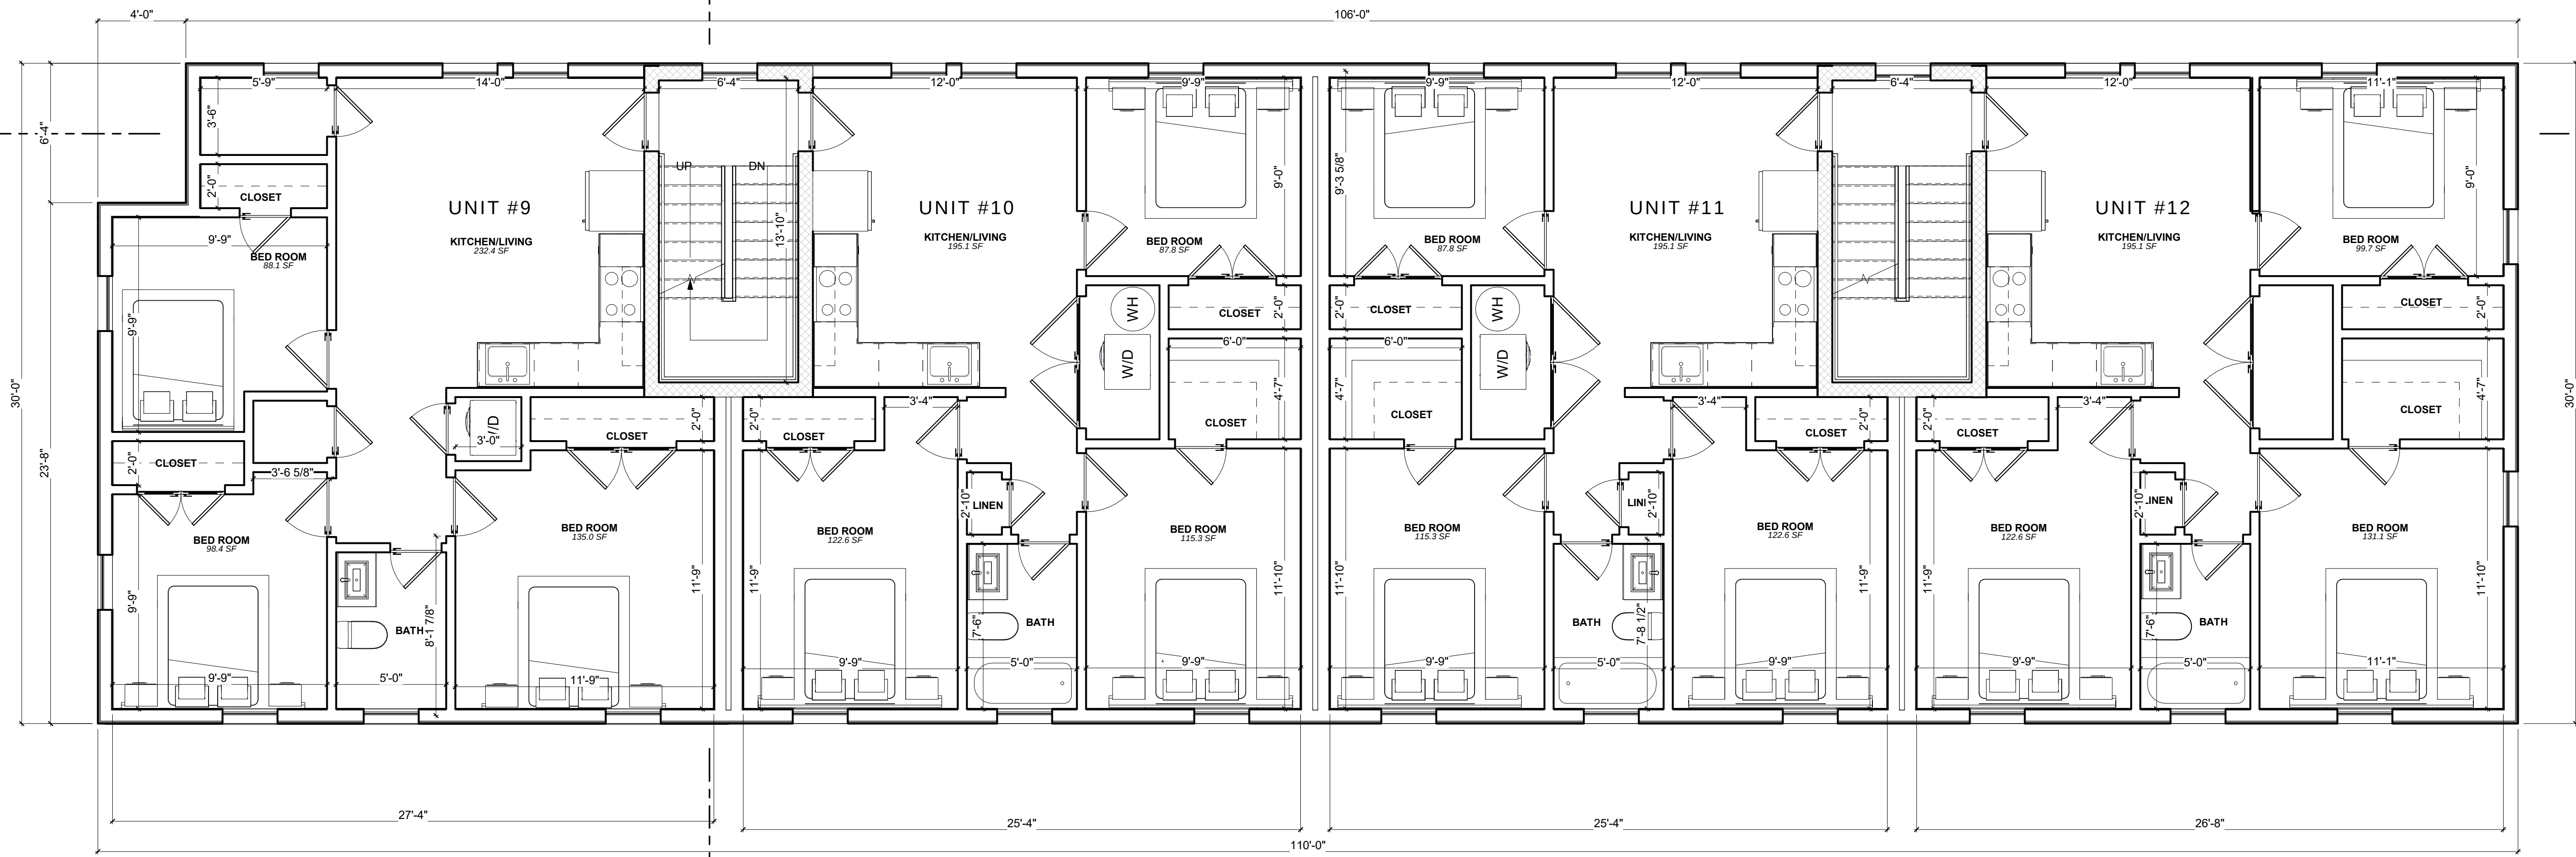


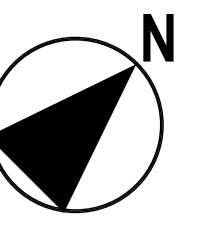

1 Second Floor
1/4" = 1'-0"

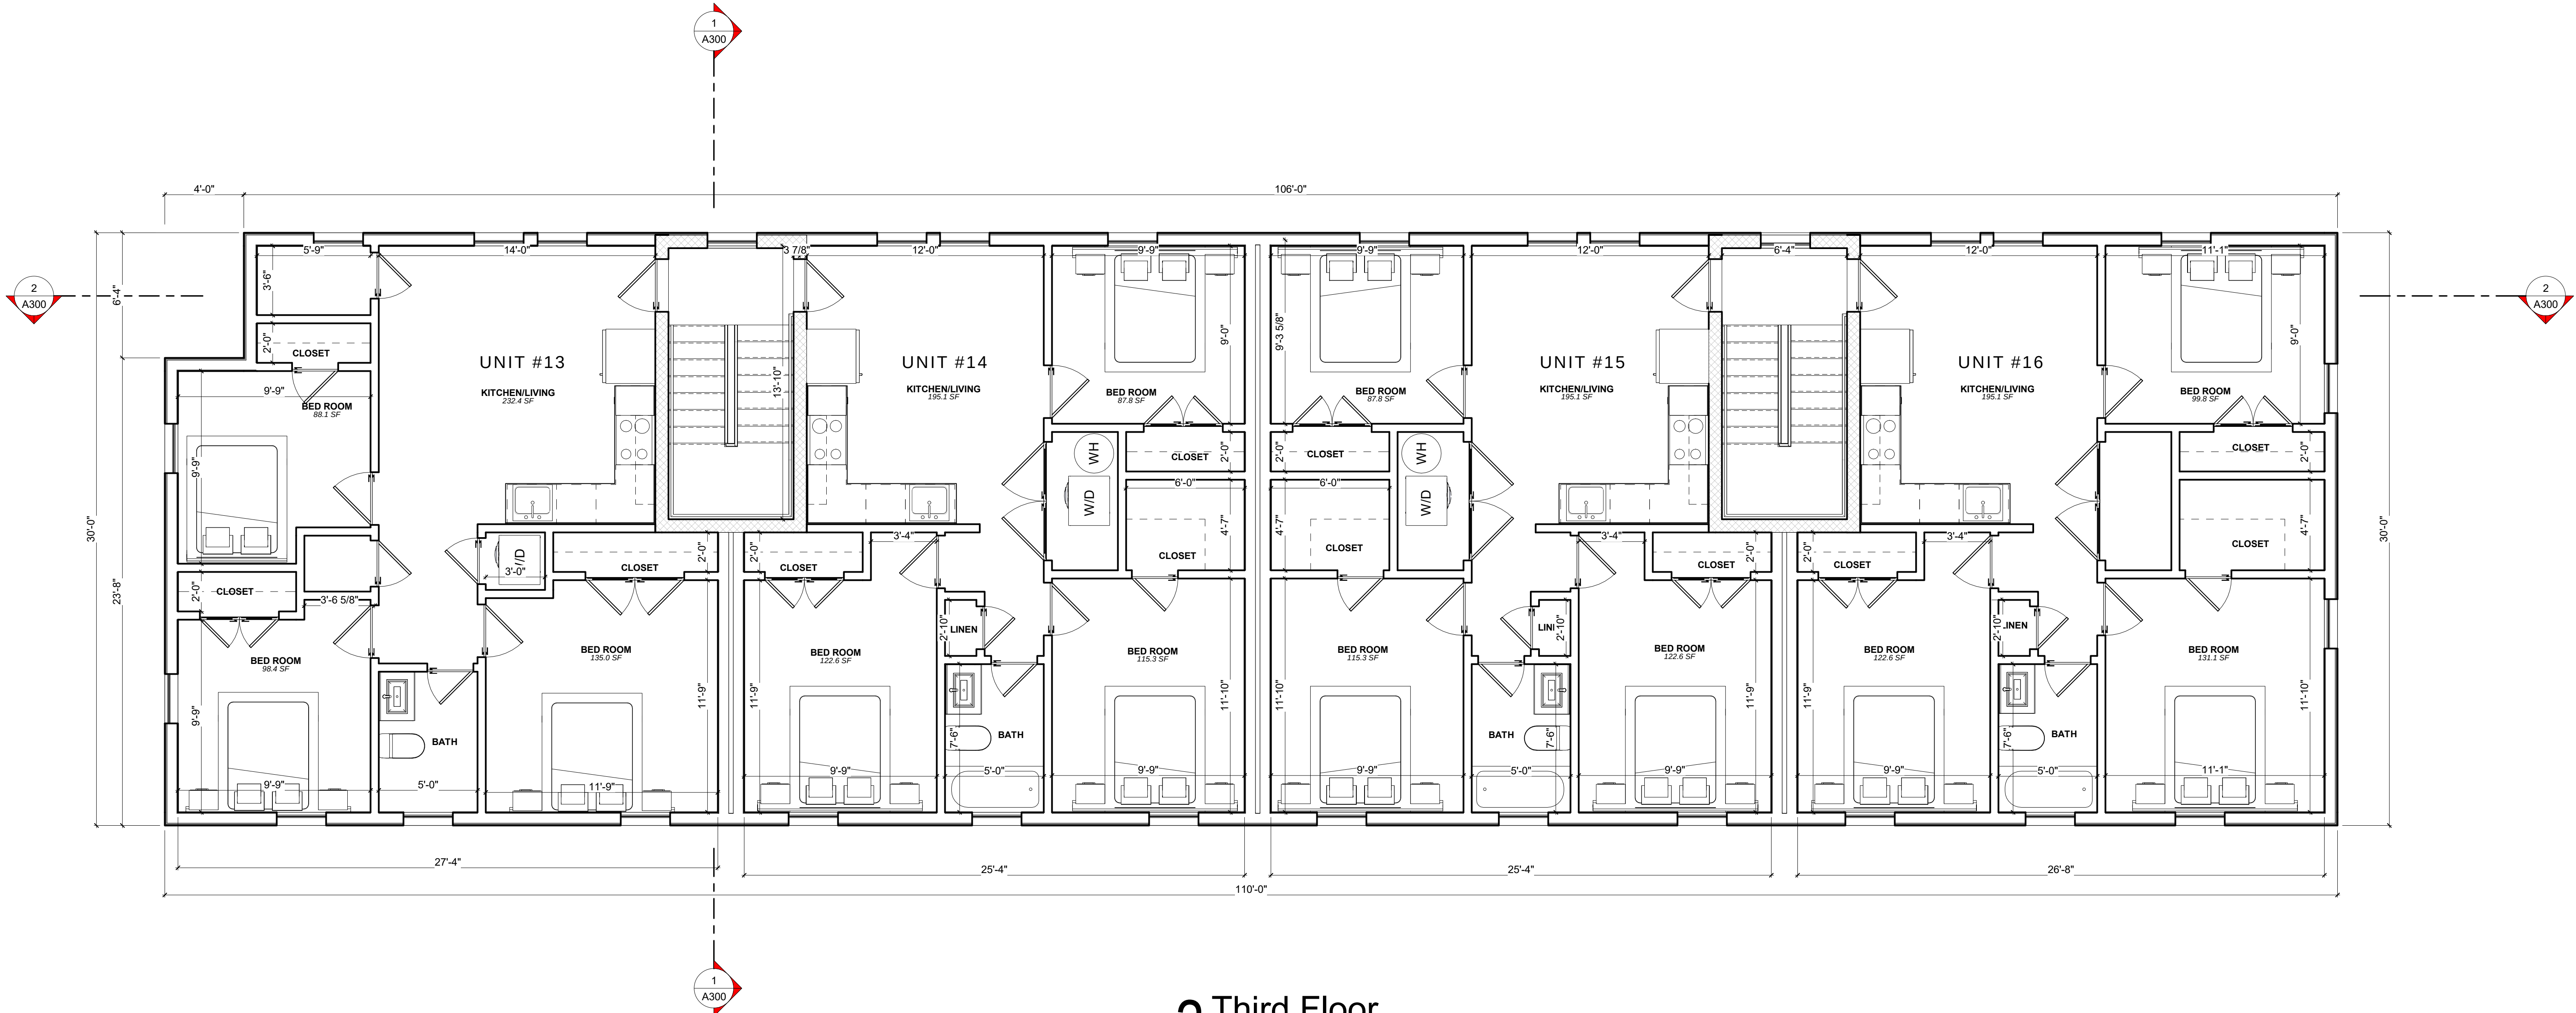

2 Third Floor
1/4" = 1'-0"

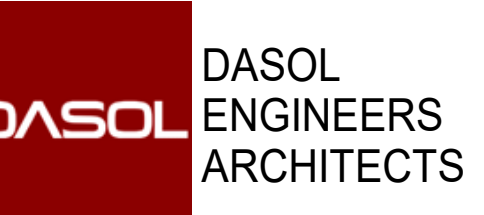

810 7th St NE
SUITE 2-103
WASHINGTON D.C. 20002

3040 30th St, S.E.

3040 30TH ST SE
WASHINGTON DC 20020
LOT 0013 SQUARE 5720

OWNER / DEVELOPER
SHANNON, SHIRLEY M

GENERAL CONTRACTOR
TBD

CIVIL ENGINEER,
DASOL


STRUCTURAL ENGINEER
DASOL

MEP
DASOL

Key Plan

Issue
NO. DATE

Revisions
NO. DATE

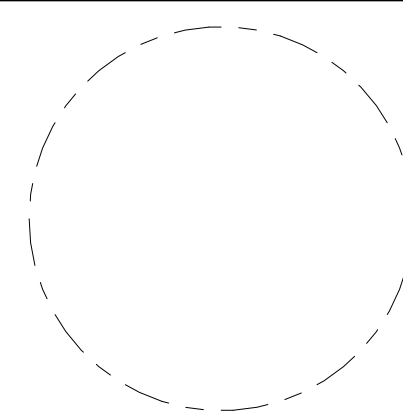

ARCHITECTURAL
PLANS

PRINCIPAL IN CHARGE
NEGUSSU SOLOMON
PROJECT ARCHITECT
ANTHONY UDOKA

DRAWN
SRM

DATE
Issue Date

SCALE:
1/4" = 1'-0"

DRAWING NO.
A101

APPROVED
JOB NO.
Project Number

Permit Set