



TRINITY HAVEN DEVELOPMENT
100 S. MARYLAND PARKWAY SUITE 210
LAS VEGAS, NV 89101
702-204-8737

MULTI-JURISDICTIONAL
LICENSE #0075064

*COPYRIGHT - TRINITY HAVEN DEVELOPMENT 2022


EXISTING BUILDING AREA

800, 808, 818 S MAIN STREET
LAS VEGAS, NV 89104

[illegible]

EXISTING PLAN
818 S. MAIN

PROJECT # 24-024	SHEET (24x36)
DATE —	
SCALE AS NOTED	

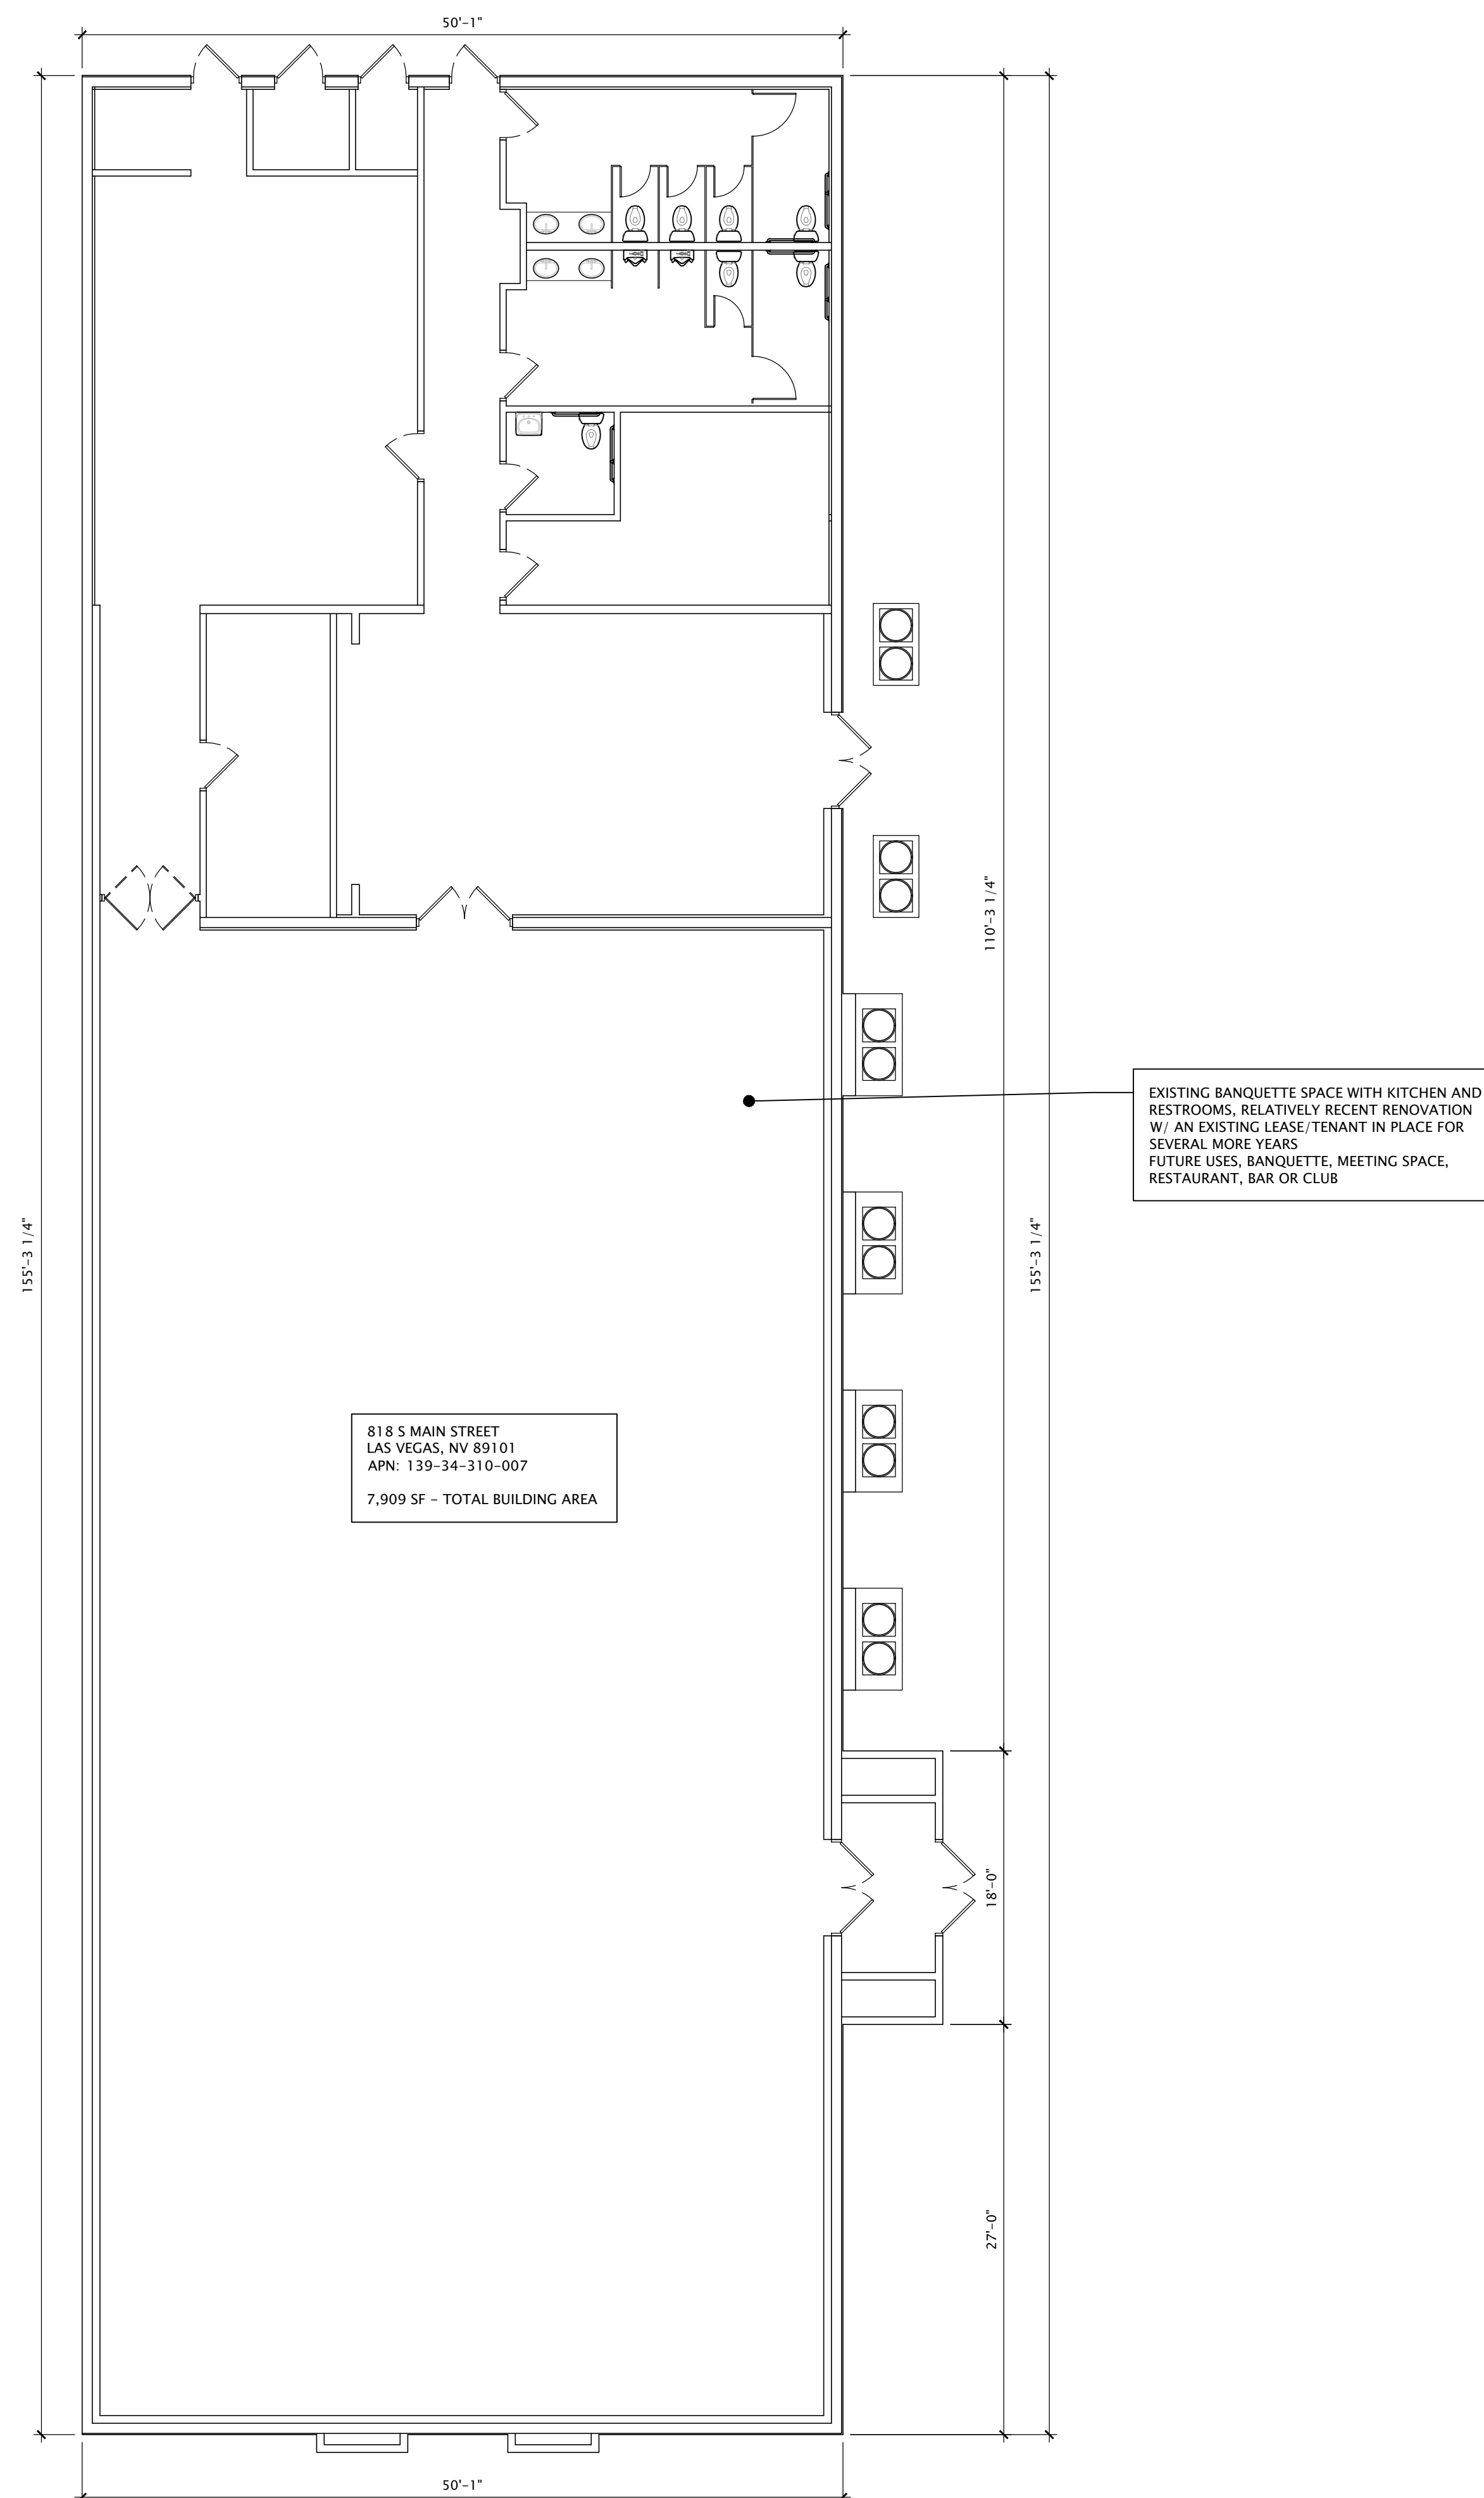

1 EXISTING PLAN - 818 S. MAIN A1.1 SCALE: 1/8" = 1'-0"