


RESOURCE PROTECTION AREA MAP

- a. Project Name: Perimeter Road
- b. County Plan ID Number: No. 24-03-0112P
- c. Vicinity Map: See Below
- d. Tax Map Number(s): 0332 02 0007; 0332 02 0008; 0332 02 0009
- e. Fee Computations: See Below

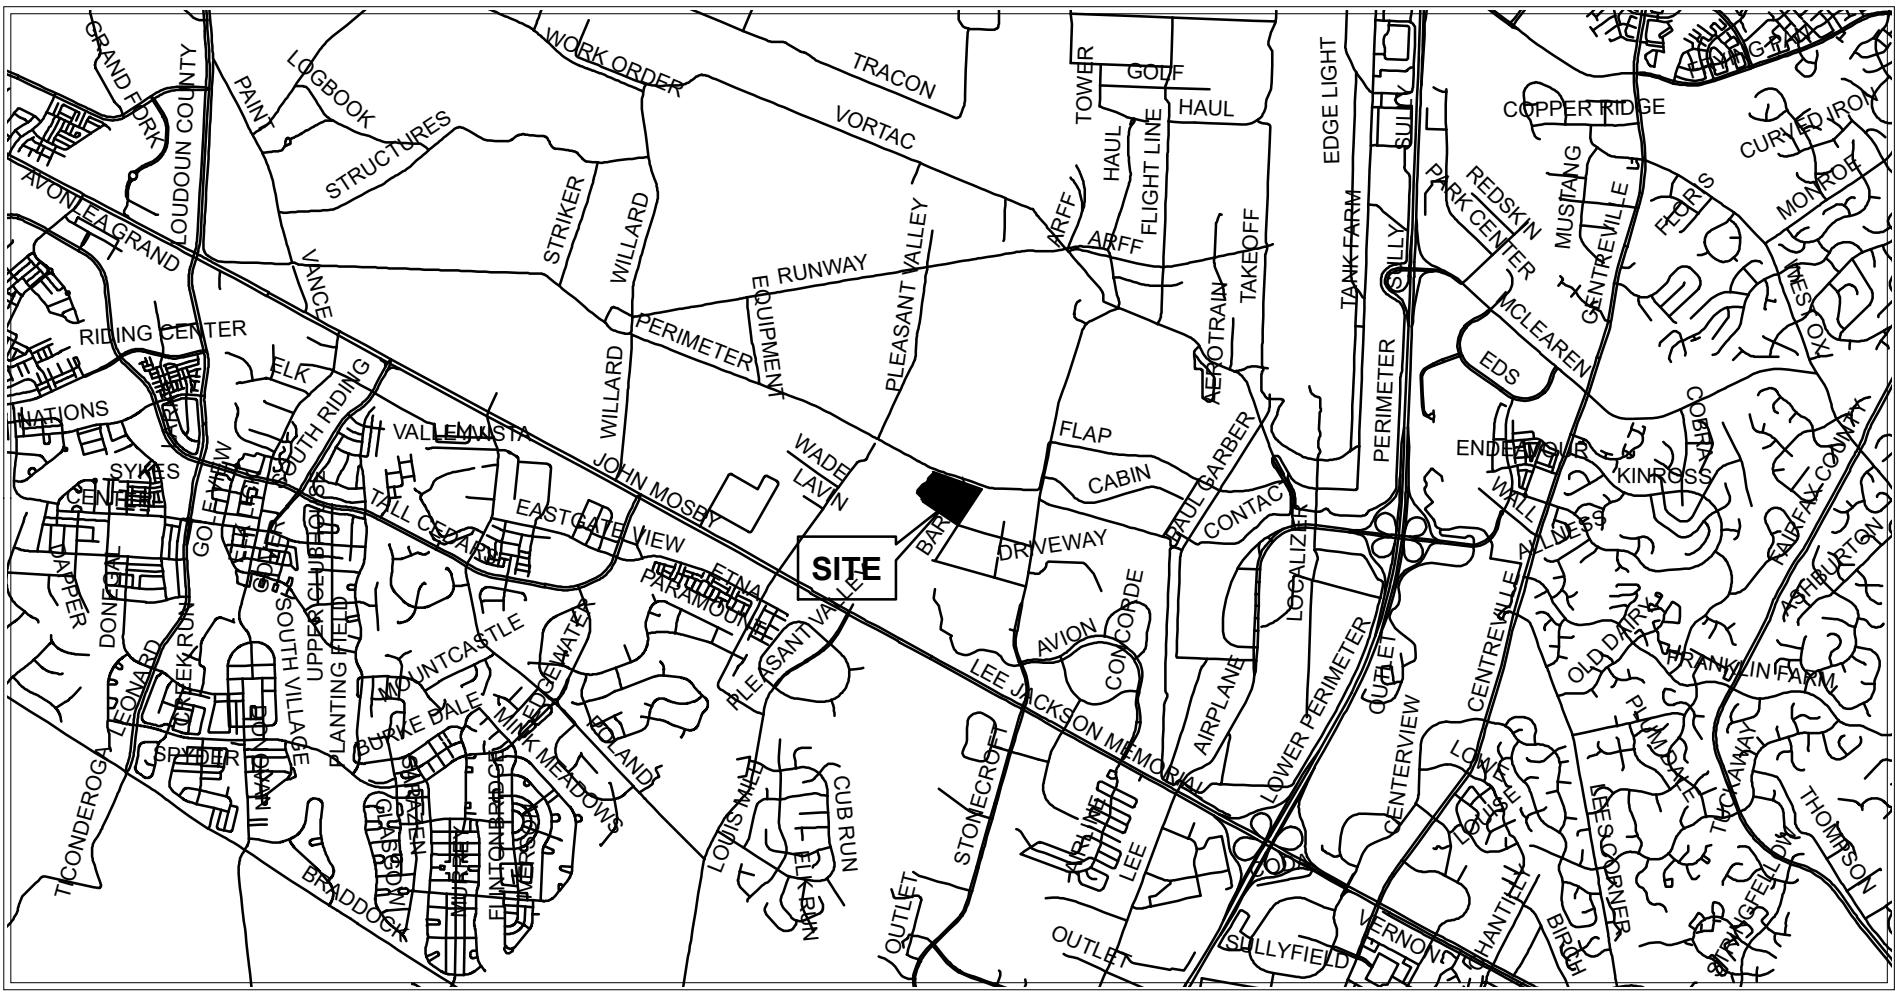

VICINITY MAP
1 inch = 4,000 feet

◊ Resource Protection Area (RPA) Boundary Delineations and Resource Management Area (RMA) Boundary Delineations		
	◊ Non-bonded lots, existing lots and acreage, rough grading and filling parcels, and parcels with lots of 5 acres or more not within a subdivision or site plan development currently bonded with the County, per submission	\$419.00
	◊ Bonded lots: lots in conjunction with multiple construction within a subdivision currently bonded with the County, per submission:	
	- Projects with 150 linear feet or less of baseline	\$419.00
	- Projects with greater than 150 linear feet of baseline	\$419.00
	- Plus, fee per linear foot of baseline or fraction thereof, in excess of 150 linear feet	\$1.00



RESOURCE PROTECTION AREA MAP
Perimeter Road
Fairfax County, Virginia

REVISIONS	
Description	Date
Designed By	Drafted By
Checked By	Approved By
Date July 23, 2024	
Scale	
Parcel Pins: 0332 02 0007; 0332 02 0008; 0332 02 0009	
SHEET 1 OF 2	

Legend

Control Point

FEMA Flood Plain Zone AE

Stream

Proposed RPA Line

Existing RPA Line

RPA Onsite

Contours 2FT

Parcels

Project Boundary

Control Point	Northing	Easting	Elevation
202	7019121.311	11779908.86	271.214
204	7018428.55	11776176.56	257.209
GPS1	7017916.233	11777991.86	260.942

Control Point: 202
Northing: 7,019,121.311 ft
Easting: 11,779,908.862 ft
Elevation: 271.21 ft

Control Point: GPS1
Northing: 7,017,916.233 ft
Easting: 11,777,991.859 ft
Elevation: 260.94 ft

Control Point: 204
Northing: 7,018,428.550 ft
Easting: 11,776,176.564 ft
Elevation: 257.21 ft

RPA Continues Offsite

RPA Continues Offsite

RPA Continues Offsite

RPA LINE

FEMA Flood Hazard Zone AE

FEMA Flood Hazard Zone X

- 1) Two foot Countour Lines aquired from Fairfax County GIS Department, based on NGVD29
- 2) Proposed Conditions Floodplain from FEHR Engineering, LLC
- 3) Floodplain boundary Zone AE from FEMA's National Flood Hazard Layer data
- 4) Existing RPA from Fairfax County Open Geospatial Data Portal Resource Protection Shapefile date 1/8/2023

NORTH

150

Feet

Resource Protection Area Map

Perimeter Road

Fairfax County, Virginia

REVISIONS	
Description	Date
Designed By	Drafted By
Checked By	Approved By
Date	July 23, 2024
Scale	1 inch = 150 feet
Parcel Pins:	0332 02 0007; 0332 02 0008; 0332 02 0009
SHEET 2 OF 2	