

LOCATION MAP N.T.S.

819 OLD ORANGEBURG ROAD
THIS LOT IS LOCATED IN FLOOD
ZONE X. SEE FIRM COMMUNITY
PANEL NO. 450068 0230 C
MAP REVISED: APRIL 15, 1994.
TMS NO. 135-00-00-025
THE SAME BEING SHOWN AS
PARCEL 1, ON A PLAT
DATED NOVEMBER 8, 1973
BY DAVID L. RICHARDSON
AND RECORDED IN THE RMC OFFICE
FOR DORCHESTER COUNTY
IN PLAT BOOK 21, AT PAGE 206.

LINE	LENGTH	BEARING
L1	15.17	S 16°45'00" E

**THEODORE R. &
LORA K. BISHOP**
TMS NO. 135-00-00-028




FILED - RECORDED
RMC / ROD
2000 MAR 16 PM 3:57
LINDA T. MESSERLY
DORCHESTER COUNTY, SC

PARCEL 1B
0.959 Ac
41792 Sq Ft

PARCEL 1
TMS NO. 135-00-00-025
2.000 Ac
87149 Sq Ft
(TOTAL)

**TIMOTHY R. &
CINDY R. DAVIS**
TMS NO. 135-00-00-026

RUMPH'S HILL ASSOCIATES
C/O GRANGE CUTBERT, III
TMS NO. 128-00-00-006

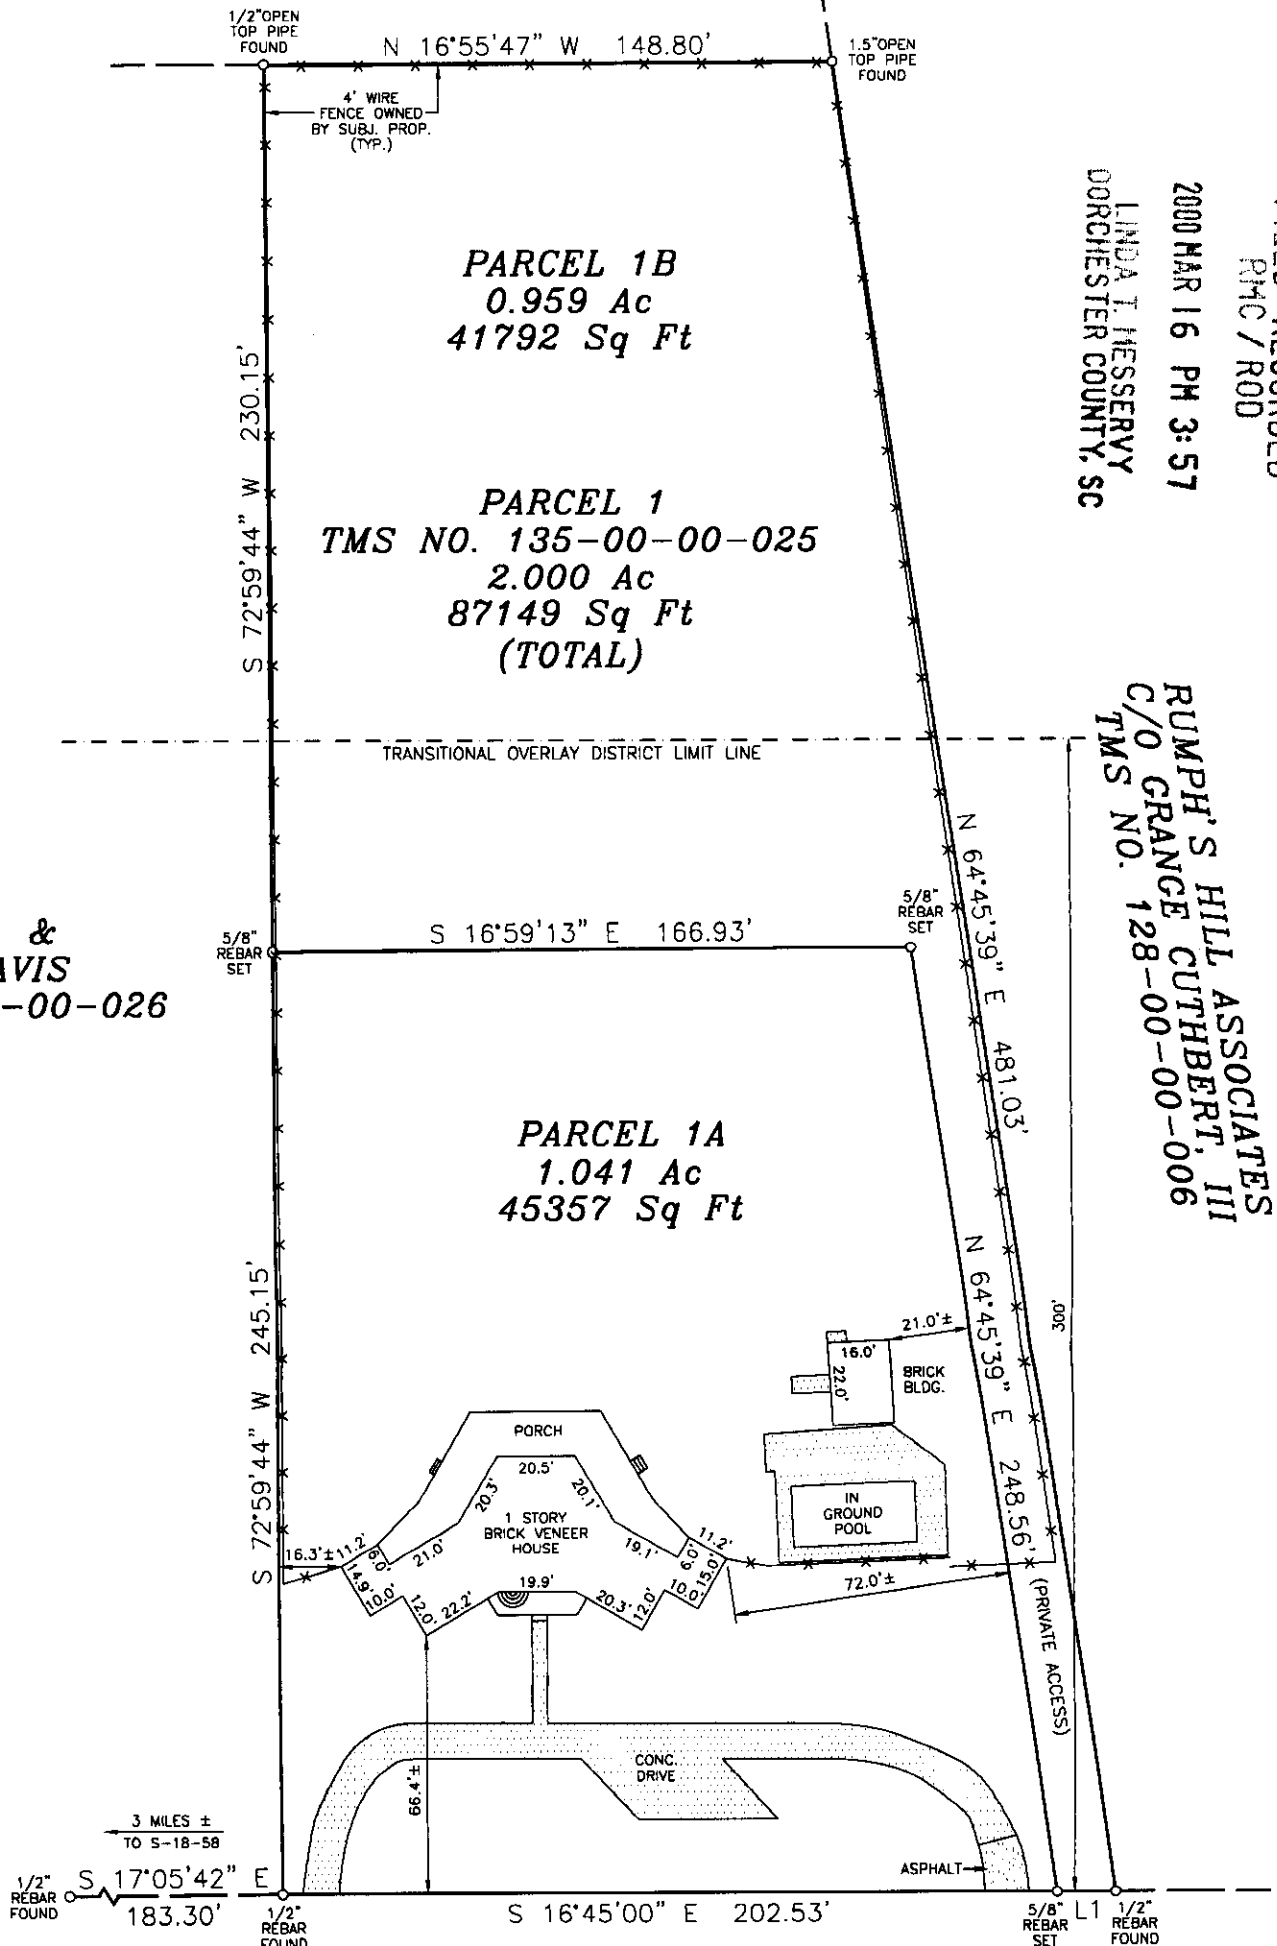

DORCHESTER COUNTY PLANNING BOARD
EXEMPT under Provision of ARTICLE
II, PAR 2(1), Dorchester
County Subdivision Ordinance


Date 3-16-2000

Charles E. Copeland
1151 Orangeburg Rd.
Summerville, SC 29483

OLD ORANGEBURG ROAD (S-18-22)
66' R/W


PLAT SHOWING THE SUBDIVISION OF
PARCEL 1 INTO PARCEL 1A AND 1B
OWNED BY
GAYLE L. COPELAND
PARCEL 1B ABOUT TO BE CONVEYED TO
CHARLES E. COPELAND
LOCATED NEAR JEDBURG
DORCHESTER COUNTY, SOUTH CAROLINA

SCALE : 1" = 50'

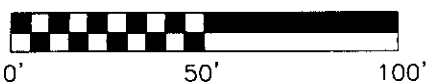

MARCH 10, 2000

ASHLEY
SURVEYING, INC.
SURVEYING • PROJECT MANAGEMENT • PLANNERS
306 SANGAREE PARKWAY SUMMERVILLE SC 29483
TELEPHONE: (843) 871-4416 FAX: (843) 871-9538

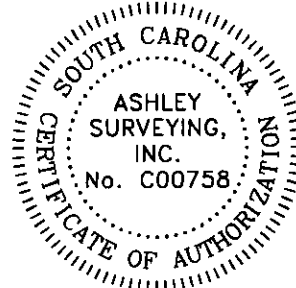

"I HEREBY STATE TO THE BEST OF MY KNOWLEDGE,
INFORMATION AND BELIEF, THE SURVEY SHOWN
HEREON WAS MADE IN ACCORDANCE WITH THE
REQUIREMENTS OF THE MINIMUM STANDARDS MANUAL
FOR THE PRACTICE OF LAND SURVEYING IN SOUTH
CAROLINA, AND MEETS OR EXCEEDS THE
REQUIREMENTS FOR A CLASS A SURVEY AS
SPECIFIED THEREIN; ALSO THERE ARE NO VISIBLE
ENCROACHMENTS OR PROJECTIONS OTHER THAN SHOWN."

Paul C. Lawson, Jr.
PAUL C. LAWSON, JR. S.C. REG. No. 14191
JOB NO. 001057-001 WGM