


# F.A. ROUTE 194 (U.S. ROUTE 20)

16 1/2' Easement Granted to General Telephone Company of Illinois by Instrument Dated July 27, 1966 and Recorded as Document No. 7721  
**HEREBY VACATED**

North Line of the  
**CHRYSL.**

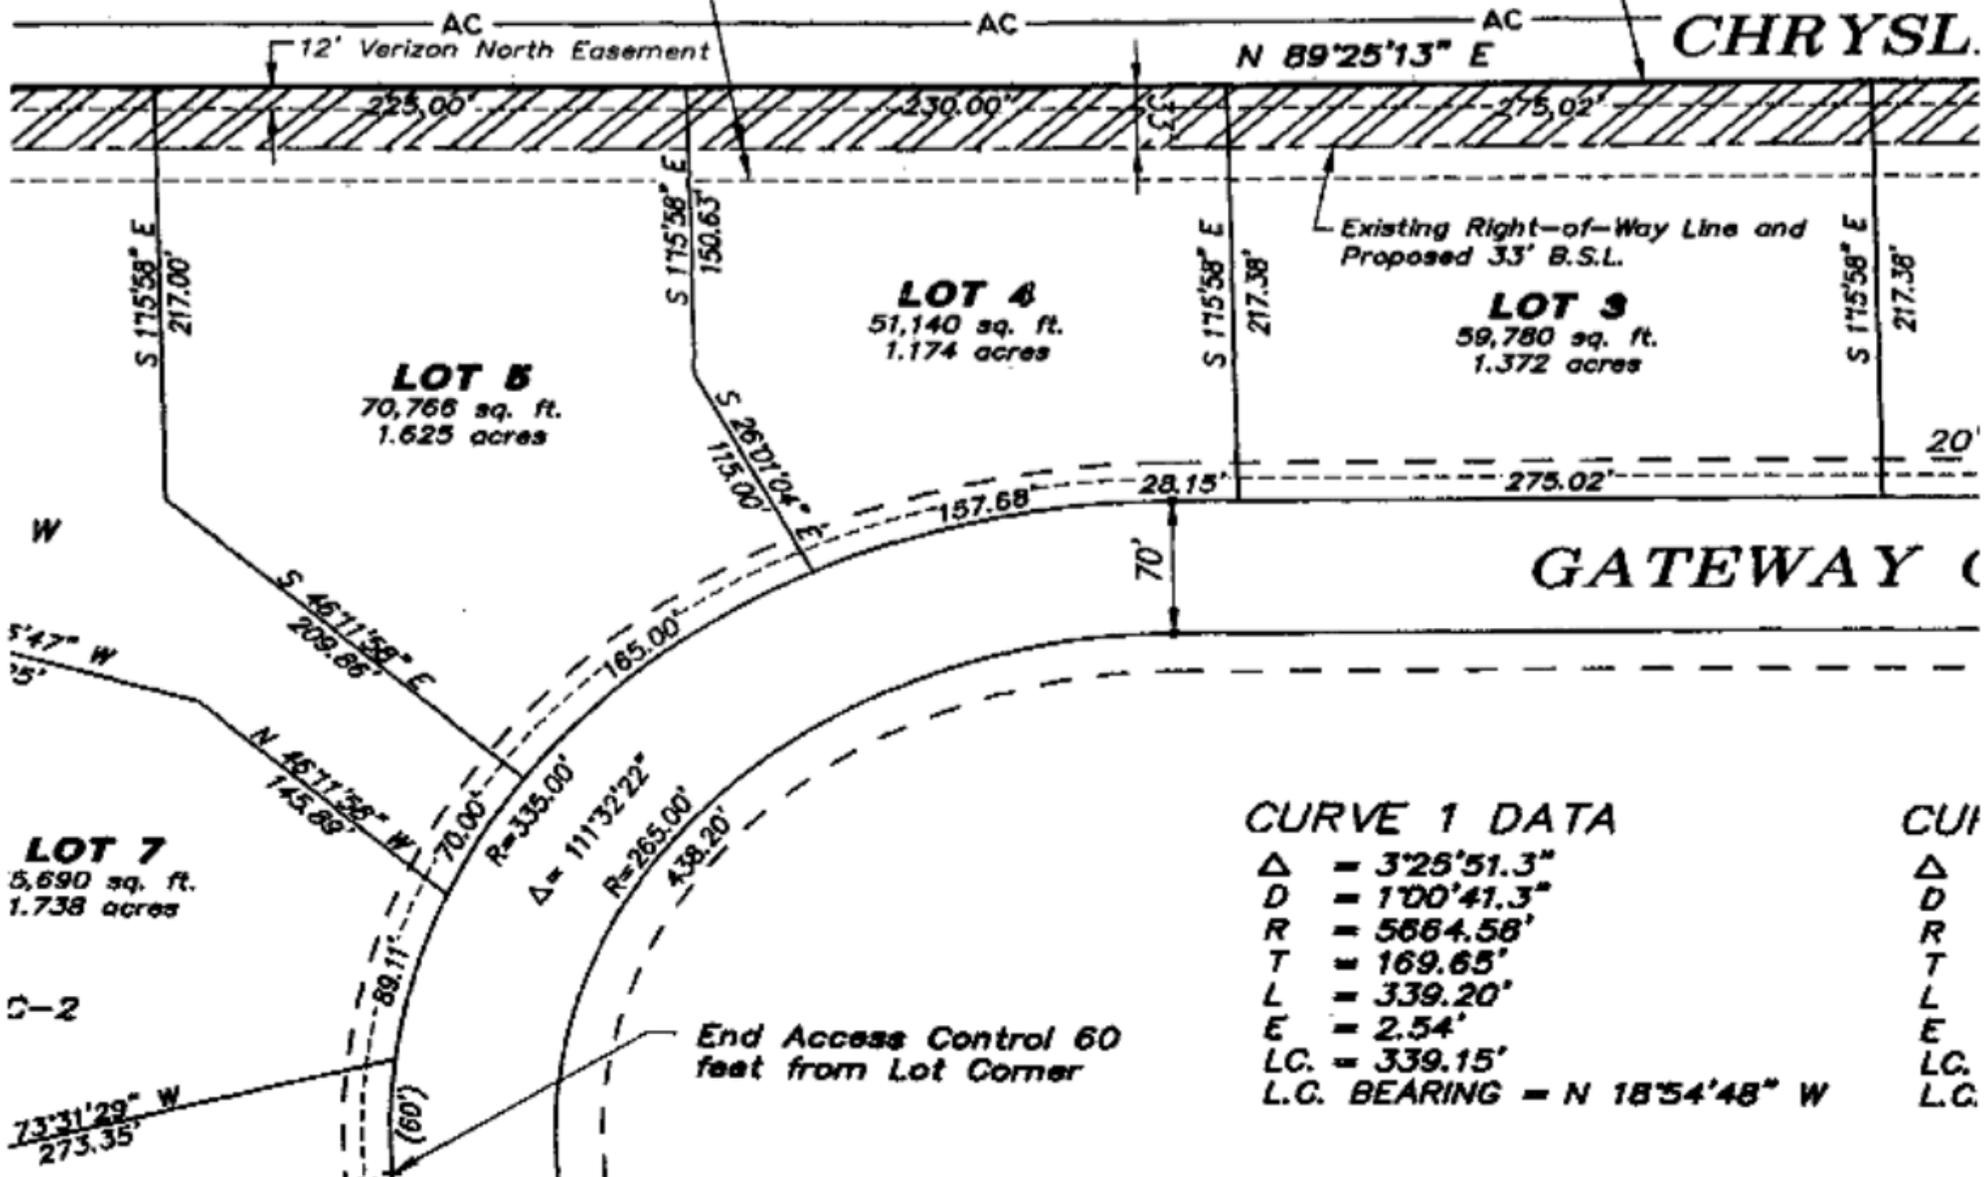

| CURVE 1 DATA                 |              | CUI  |
|------------------------------|--------------|------|
| Δ                            | = 3°25'51.3" | Δ    |
| D                            | = 1°00'41.3" | D    |
| R                            | = 5664.58'   | R    |
| T                            | = 169.65'    | T    |
| L                            | = 339.20'    | L    |
| E                            | = 2.54'      | E    |
| LC.                          | = 339.15'    | LC.  |
| L.C. BEARING = N 18°54'48" W |              | L.C. |