

PEMBROKE INDUSTRIAL CENTER
 PROPERTY PLAN OF SURVEY
 CITY OF BETHLEHEM, NORTHAMPTON CO., PA
 GRAPHIC SCALE
 1" = 110'

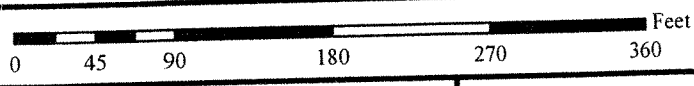
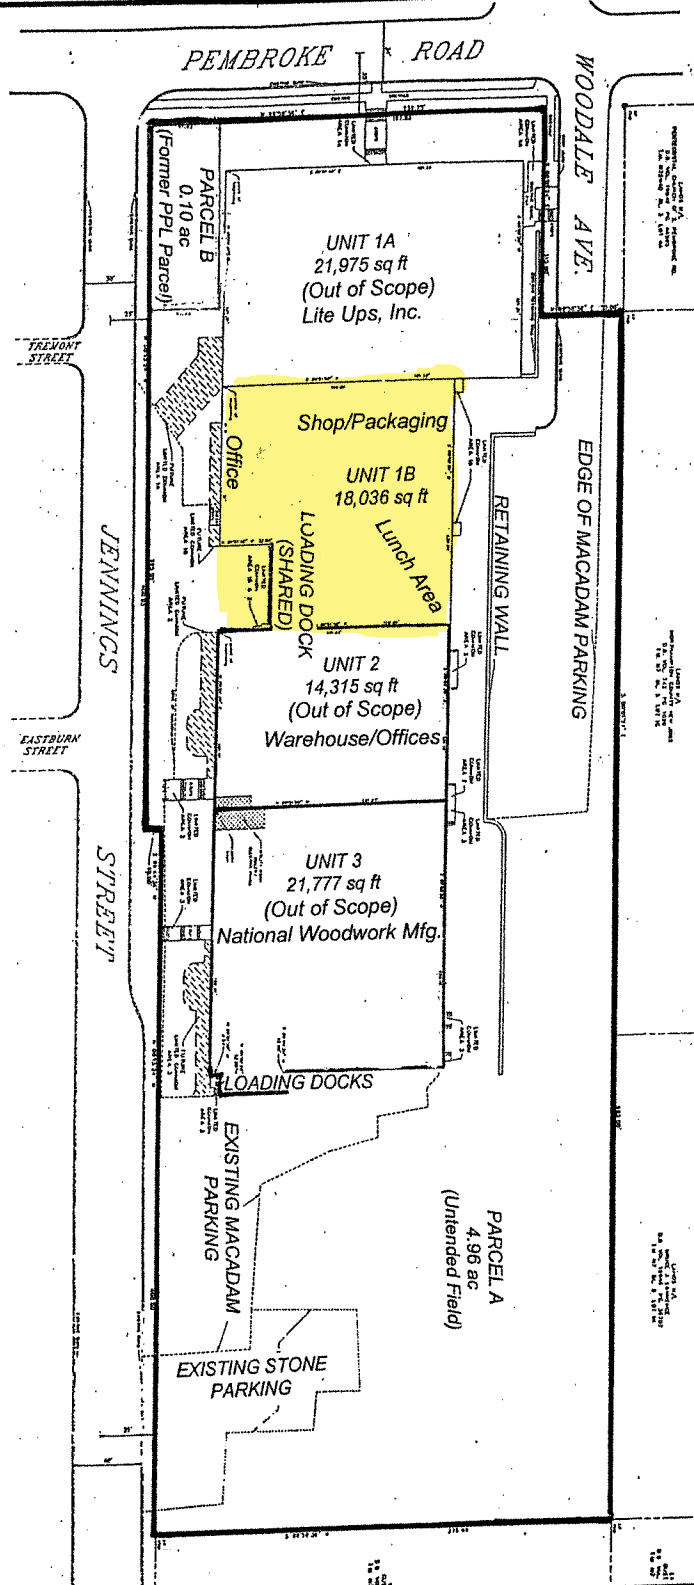


Figure No. 2

Project No. 70126-1

Scale: 1in ~ 110ft

SITE MAP WITH TAX PARCEL LINES
 UNIT 1B PEMBROKE INDUSTRIAL CENTER
 950 JENNINGS STREET, BETHLEHEM
 NORTHAMPTON COUNTY, PA

American Analytical
 & Environmental
 Consulting & Laboratory Services

American Analytical & Environmental, Inc.
 738 Front Street
 Catasauqua, PA 18032
 610.266.5343
 www.goAAE.com

Reference: