


2BR/2BA UNIT PLAN

SCALE: 1/4" = 1'-0"

NOTE:
OPTIONAL END UNIT WINDOWS

AREA CALCULATIONS

2/2 UNIT	1205
GARAGE	252
SCREENED PORCH	145
ENTRY PORCH	45
TOTAL	1647 SQ FT

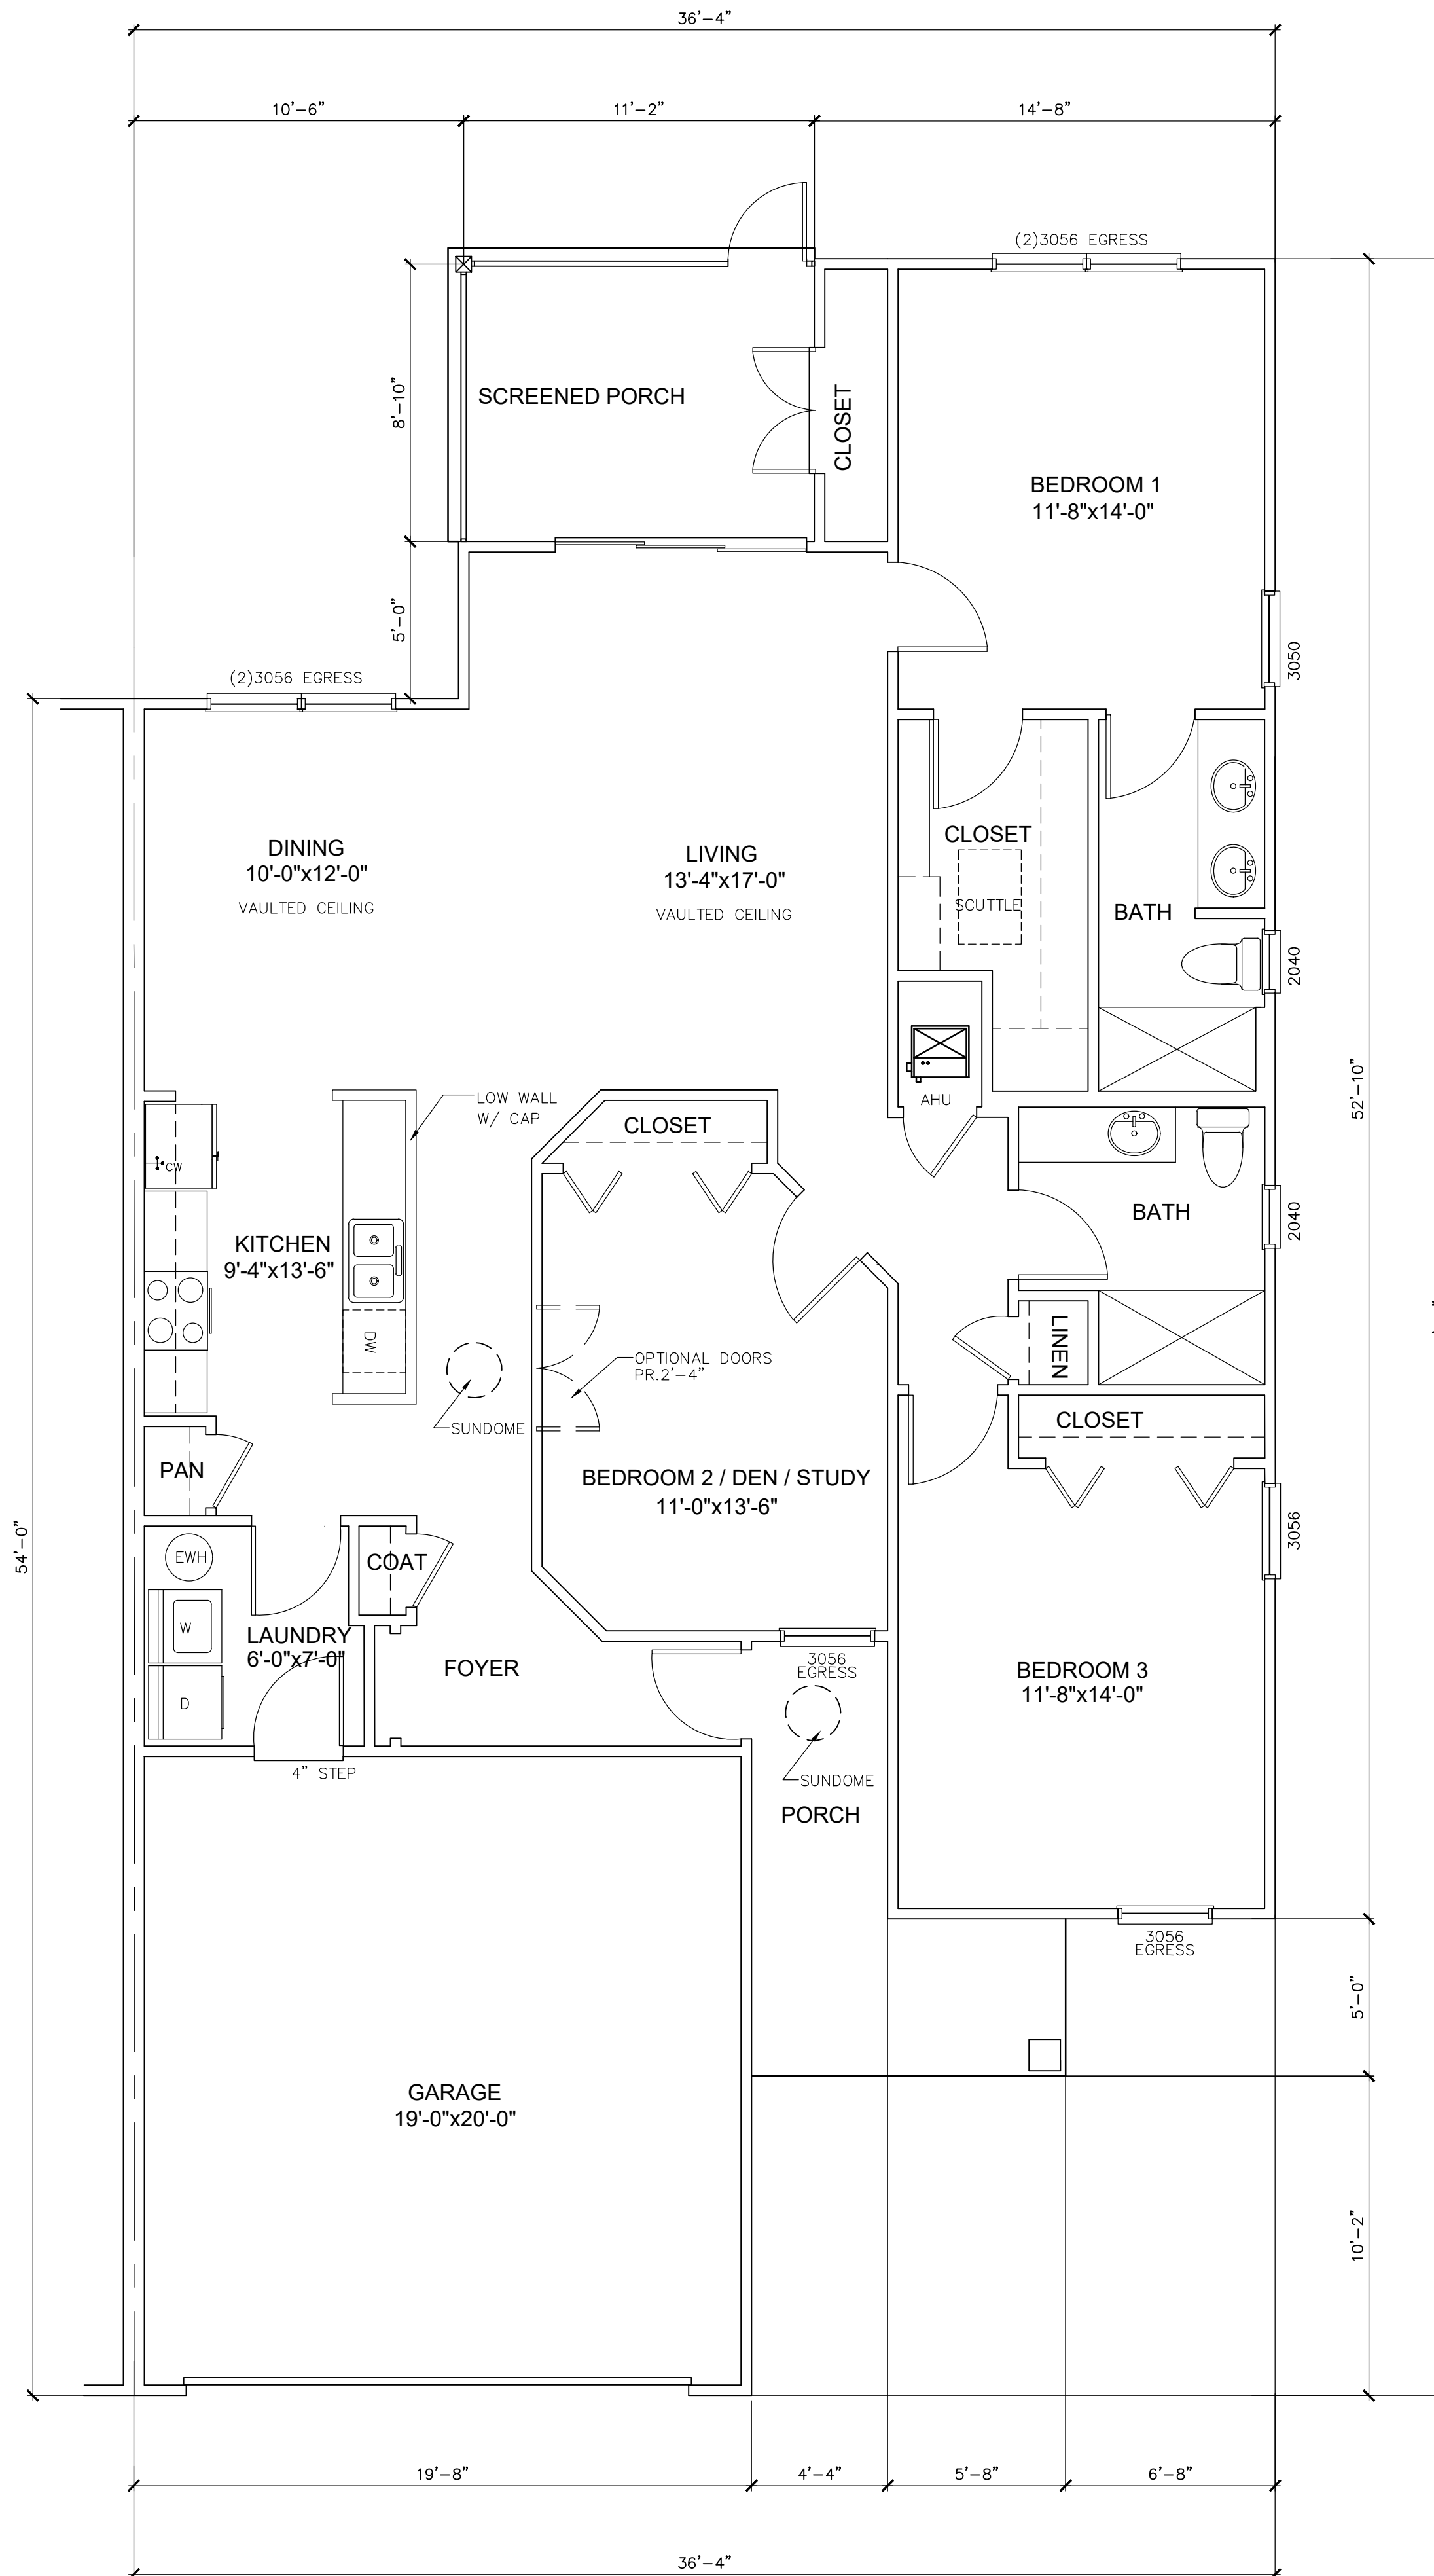

3BR/2BA UNIT PLAN

SCALE: 1/4" = 1'-0"

NOTE:
OPTIONAL END UNIT WINDOWS

AREA CALCULATIONS

3/2 UNIT	1506
GARAGE	403
SCREENED PORCH	130
ENTRY PORCH	88
TOTAL	2122 SQ FT