


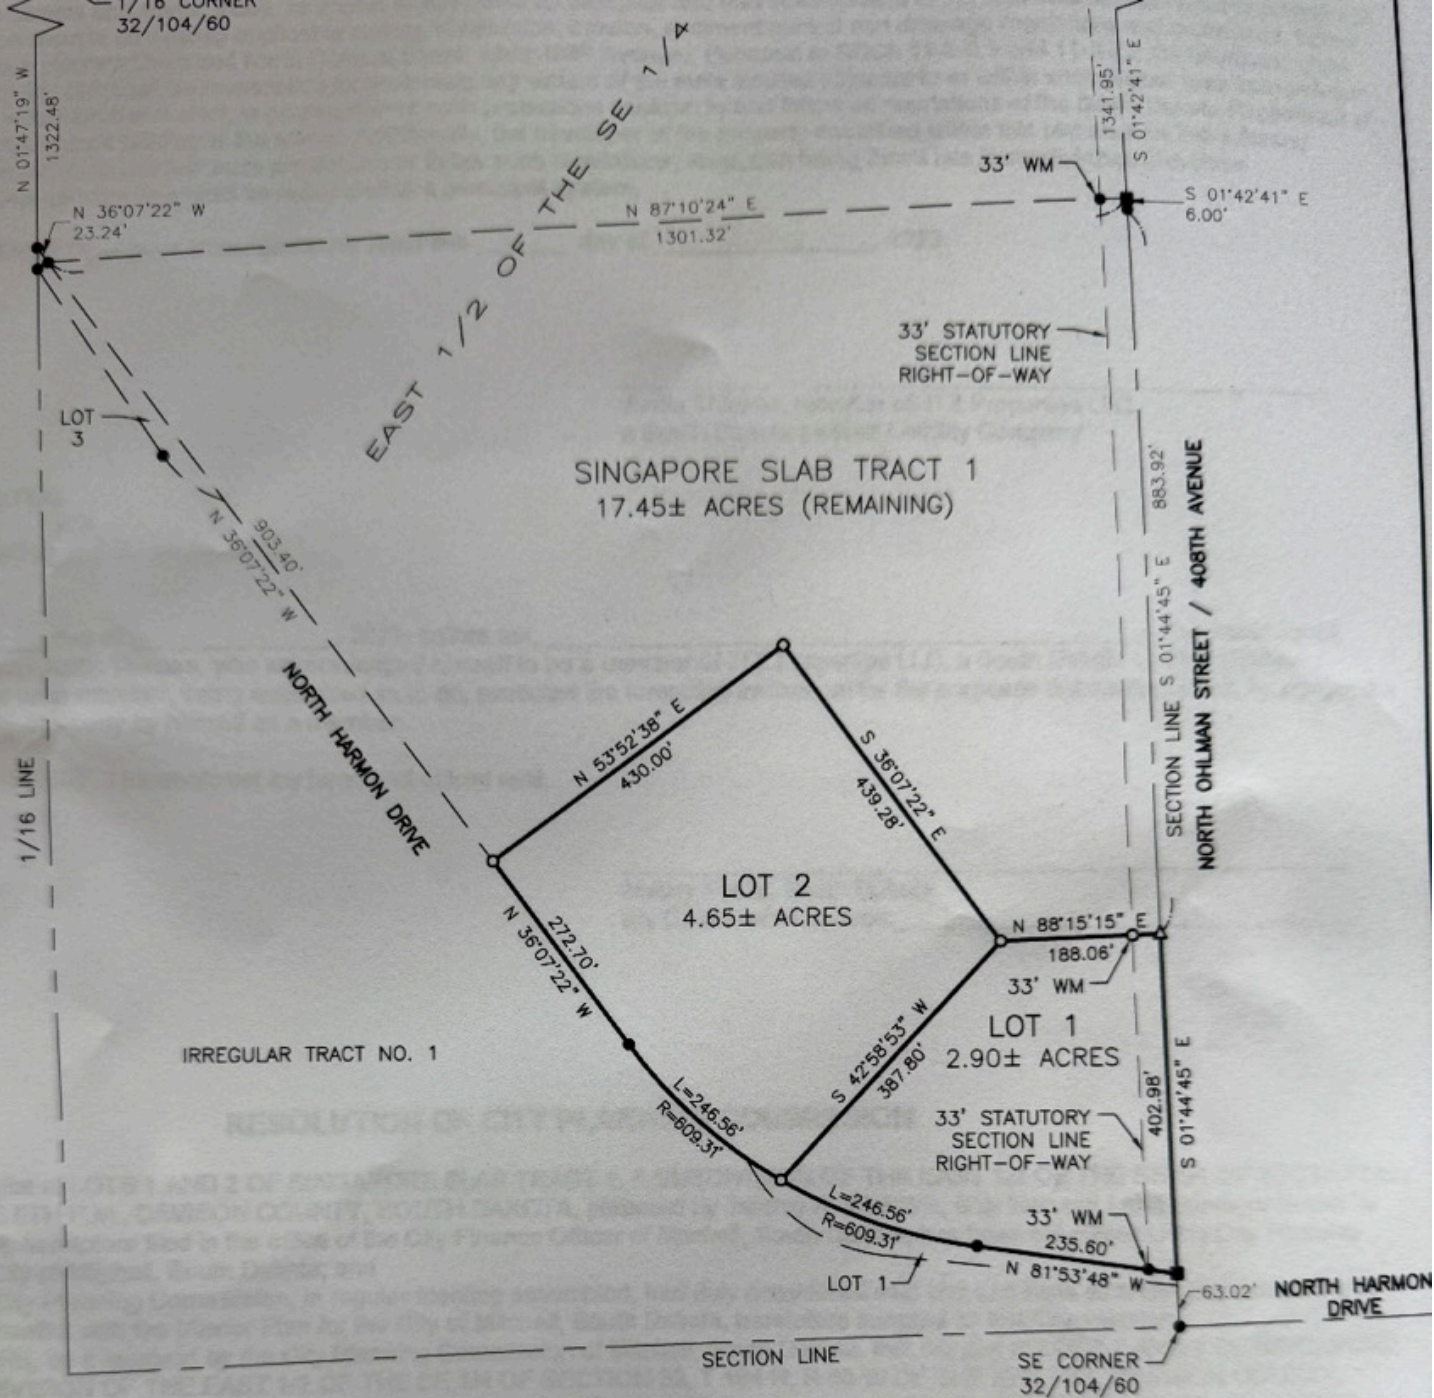

A PLAT OF LOTS 1 AND 2 OF SINGAPORE SLAB TRACT 1, A SUBDIVISION
OF THE EAST 1/2 OF THE SE 1/4 OF SECTION 32, T 104 N, R 60 W OF
THE 5TH P.M., DAVISON COUNTY, SOUTH DAKOTA


SURVEYOR'S CERTIFICATE

Jeremy A. Wolbrink, the undersigned, do hereby certify that I am a Registered Land Surveyor in the State of South Dakota. At the request of
erties LLC, a South Dakota Limited Liability Company, as owner, and under its direction for purposes indicated therein, I did on or prior to April
survey those parcels of land described as follows: LOTS 1 AND 2 OF SINGAPORE SLAB TRACT 1, A SUBDIVISION OF THE EAST 1/2 OF
1/4 OF SECTION 32, T 104 N, R 60 W OF THE 5TH P.M., DAVISON COUNTY, SOUTH DAKOTA.

In my professional opinion and to the best of my knowledge, information and belief, the within and foregoing plat is true and correct.

Dated this 23rd day of April, 2025.

Registered Land Surveyor #SD13714

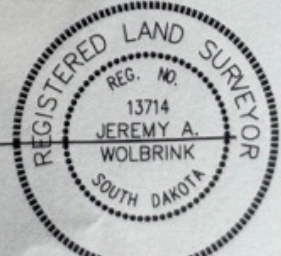

CDK & Associates