


NORDYNE FURNACE

RANDY 10-17-24

SUPERIOR - PORTER 3

FLIP SIDE TO SIDE
NORDYNE FURNACE

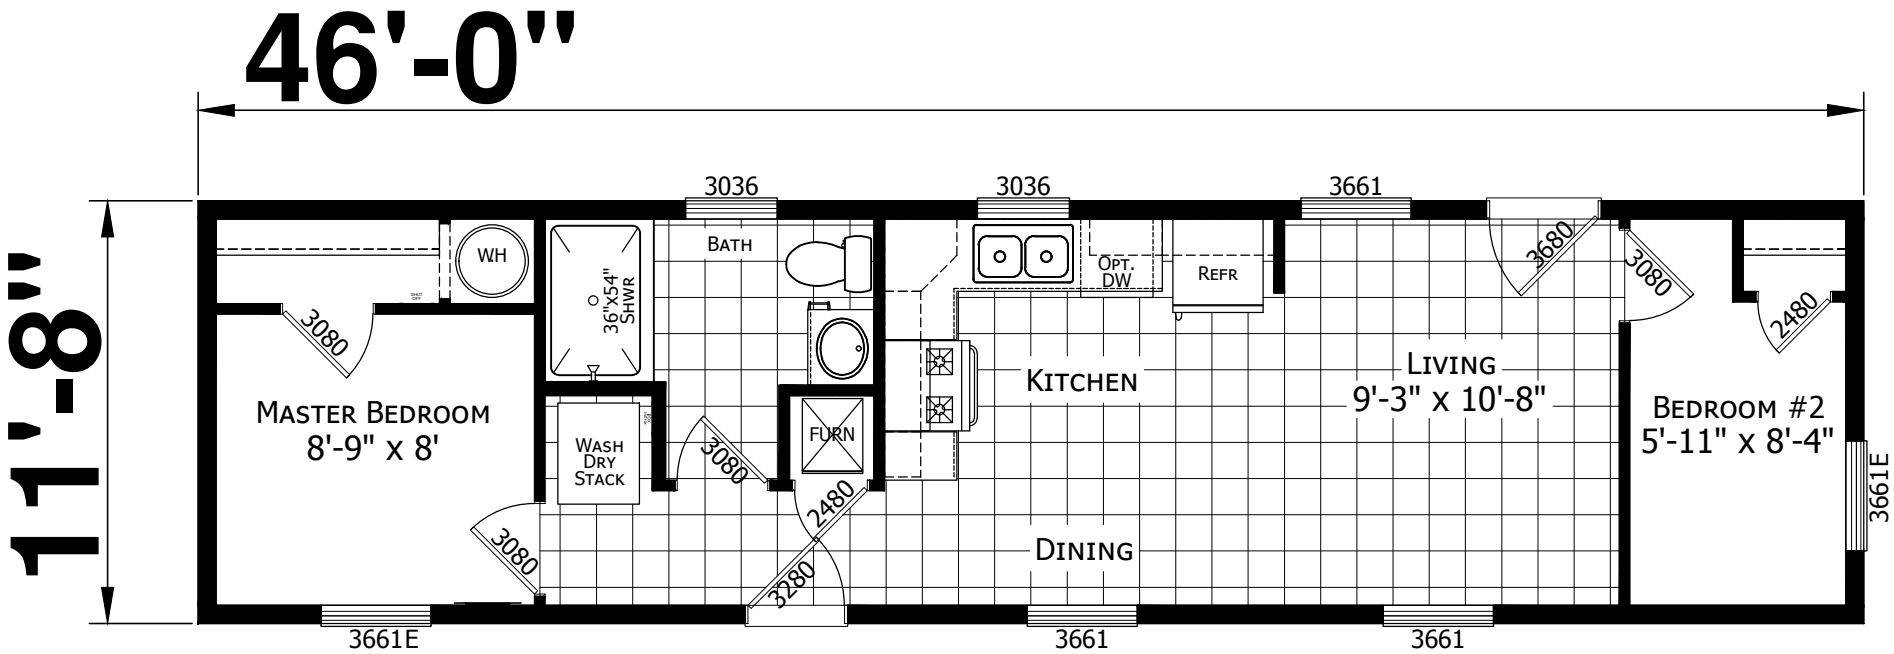

MODEL 122-07-T-24601

2 BEDROOM 1 BATH
46'-0" x 11'-8"
537 Sq. Ft. TOTAL
10-18-24

FOR REVIEW ONLY

CHAMPION

MANUFACTURED BEAUTIFULLY™

P.O. BOX 343, OFF RT. 220, CLAYSBURG, PA 16625
101 GARDEN SPOT RD. EPHRATA, PA 17522

MODIFICATIONS

PROJECT: 122-07-T-24601
11'-8"x46' 2BD 1BTH

DRAWN BY: STAFF

DATE: 10-18-24

SCALE: 3/16" = 1'-0"

TITLE: LITERATURE PLAN

S/N A010768

SHEET: L-101OTS
122

PROPRIETARY AND CONFIDENTIAL
THESE DRAWINGS AND SPECIFICATIONS ARE ORIGINAL,
PROPRIETARY AND CONFIDENTIAL MATERIALS OF CHAMPION.
COPYRIGHT © 1976-2022 BY CHAMPION