



104'-0"

55'-10"

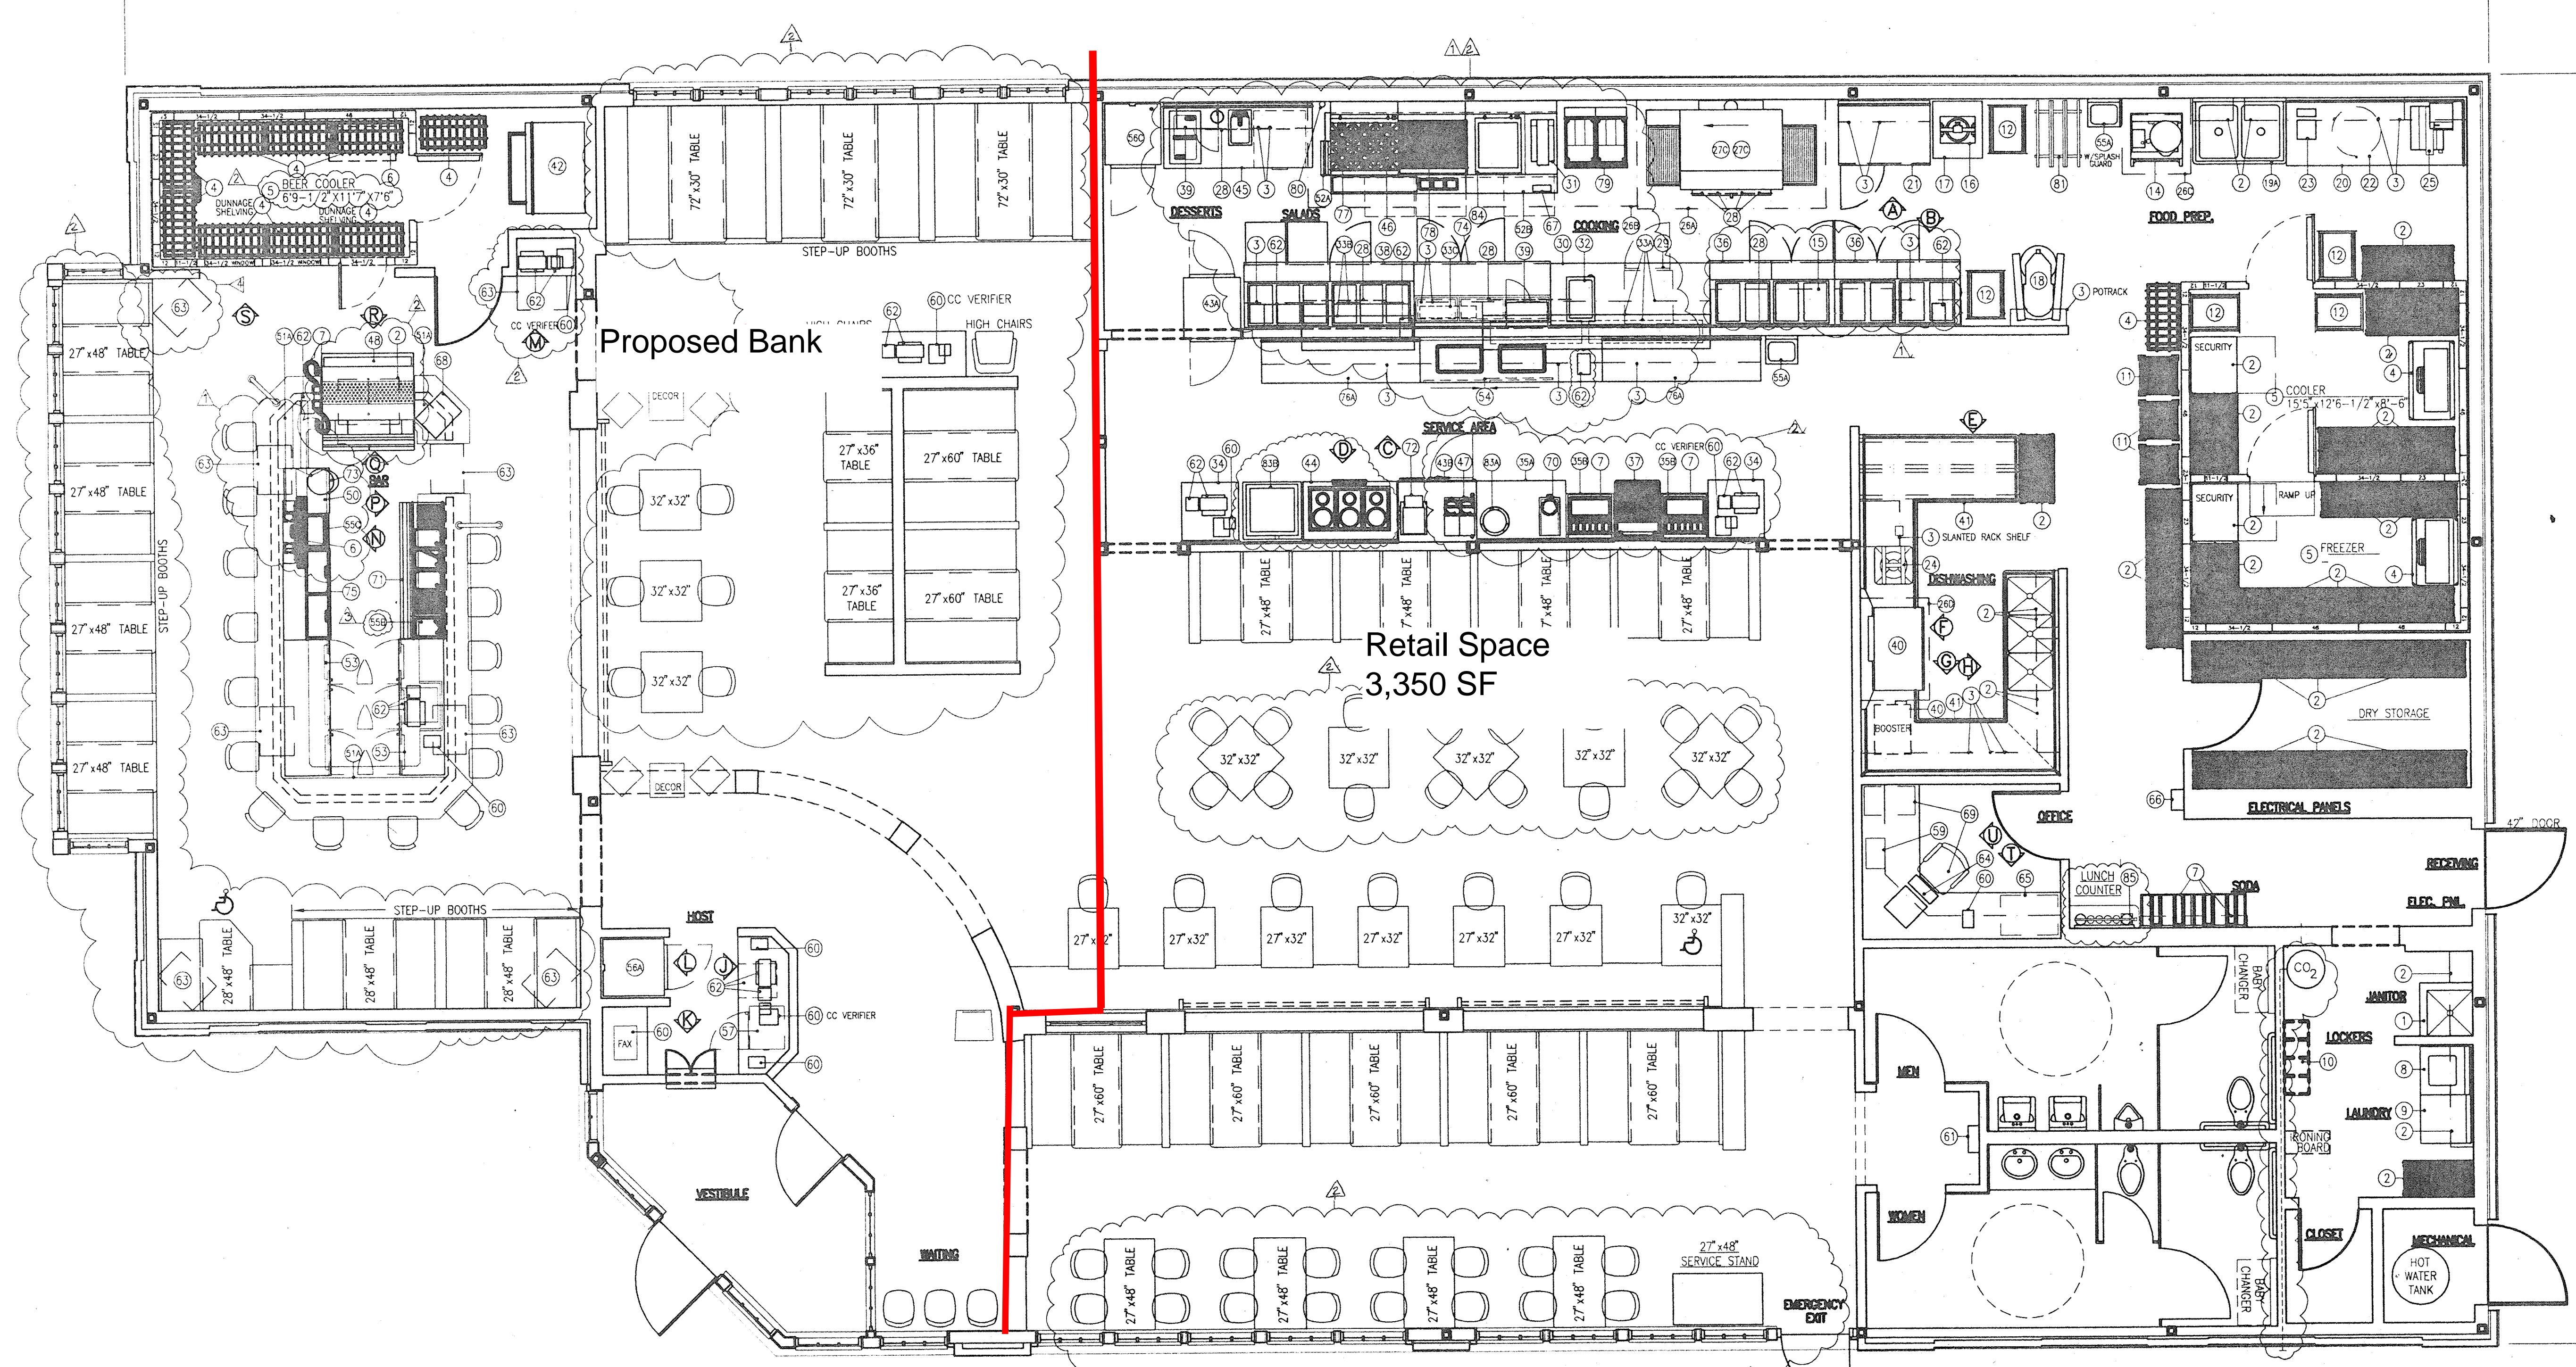

SEATING CAPACITY	
DINING	112
BAR	43
TOTAL	155
36 SQ. FT. / PERSON	

BUILDING AREA		
DINING (FRONT OF HOUSE)	3377 S.F.	60%
KITCHEN (BACK OF HOUSE)	1919 S.F.	35%
RESTROOMS	305 S.F.	5%
TOTAL	5701 S.F.	100%

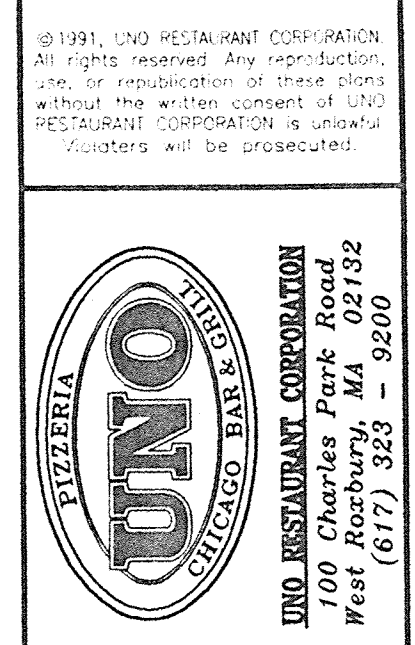

The design represented by these Prototype Documents is the exclusive property of UNO RESTAURANT CORPORATION. Prototype Documents are to be used for reference only and to convey the design intent of the design. All modifications to Prototype Documents are subject to review and written approval by UNO RESTAURANT CORPORATION.

UNO'S RESTAURANT
1330 SHELburnE ROAD
SOUTH BURLINGTON, VERMONT
EQUIPMENT PLAN

REVISIONS:	
No.	Date:
▲	7/31/96
▲	2/14/97

DATE: -
 SCALE: 1/4"=1'-0"
 DRAWN BY: ADP
 CHECKED BY: DCP
 JOB NO.: VT1BT1
 PROGRESS: 06/21/96
 06/26/96

DRAWING NO:
EQ-1A