


REVISIONS

Lot 4/5 For 1939 Per App. No 766-3/29/1938 Sh. 1529
 Lots 24 & 25 Consd. Per App. 1884 C. Sh. 3905
 Lot 9/10 Consd. Per App. 2920 C. Sh. 4534
 Lot 62 Per Deed C. Sh. 7323
 LOTS 12 & 16 CONS'D PER APP. ALSO LOT 60 LOT NO. CHANGED C. SH. 9867
 LOTS 37 & 38 CONS'D PER APP.; C. SH. 113
 LOTS 37 & 38 PER P.L.M.; C. SH. 777
 LOTS 12 & 23 DIV. PER. DEED C. SH. 77-208
 LOTS 52/53 PER. O.O. C. SH. 82-315
 LOTS 31 THRU 35 CONS'D PER. O.O. C. SH. 03-009
 LOTS 1 & 46 CONS'D PER. O.O. C. SH. 07-051

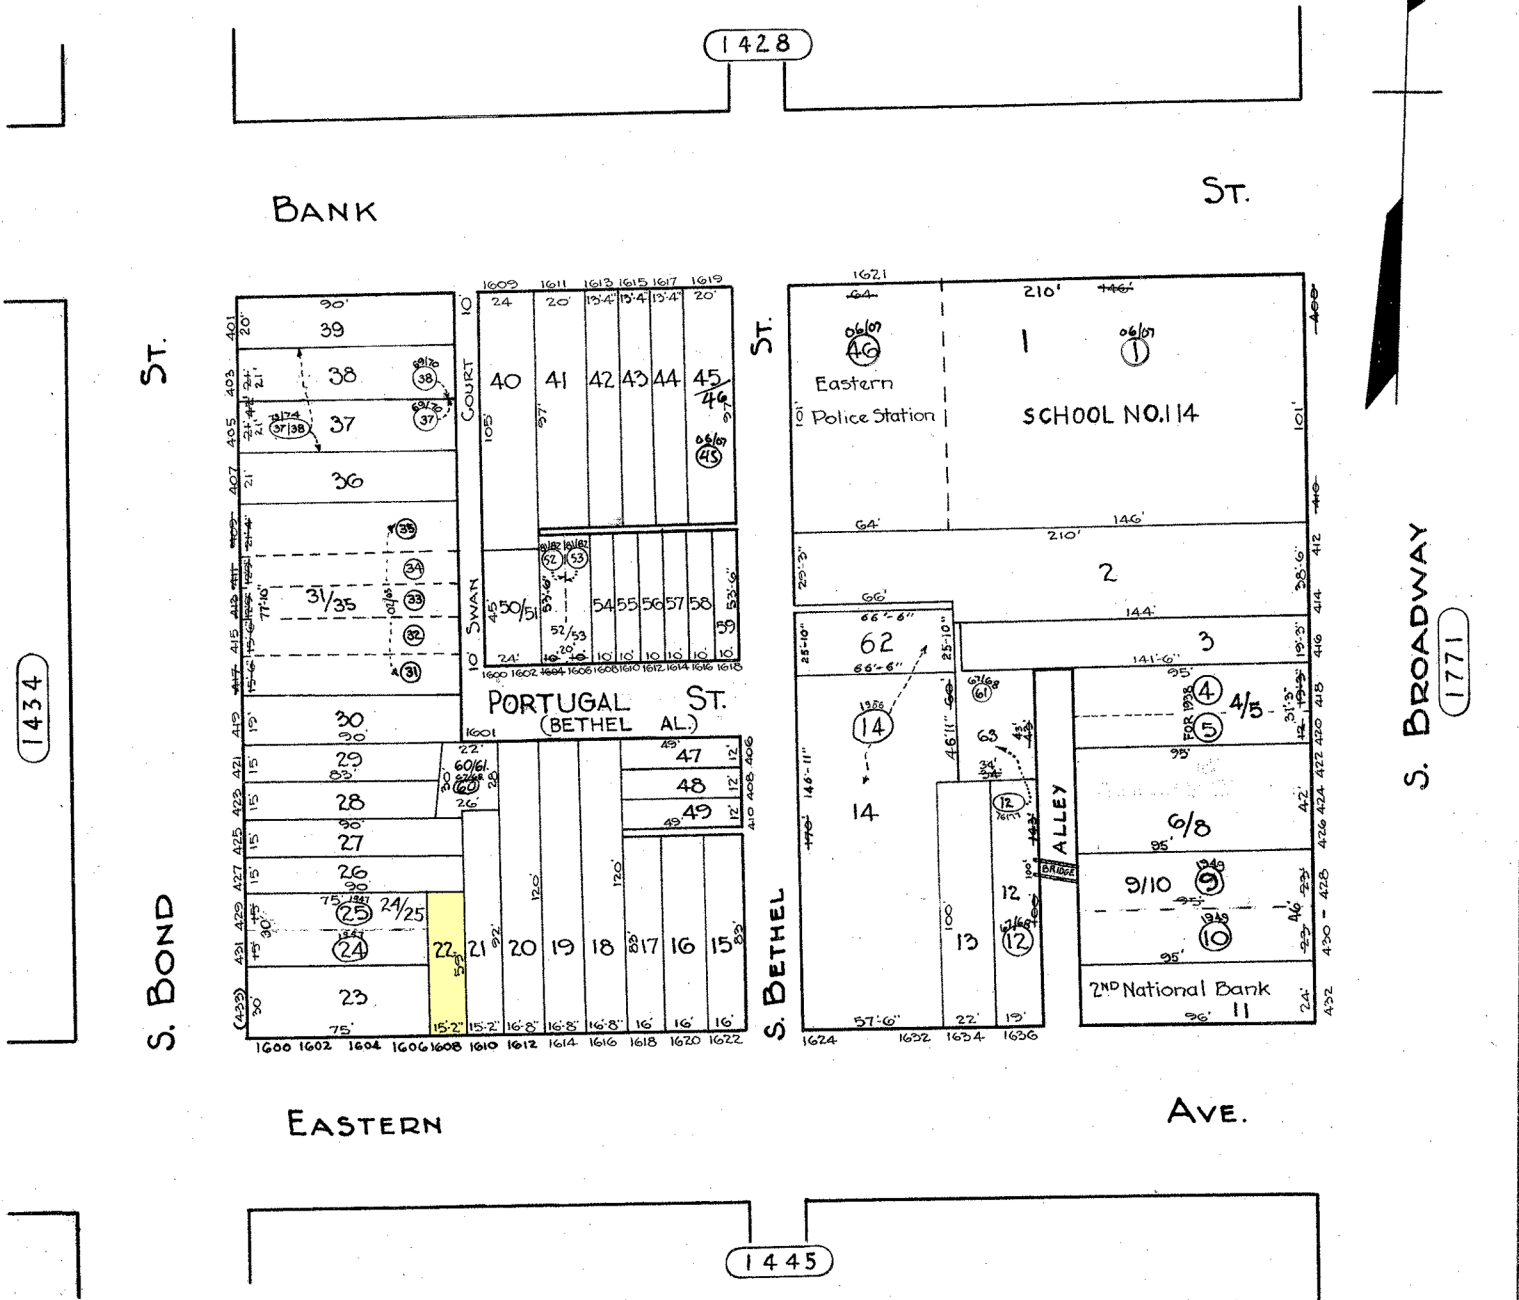

NOTICE

THIS IS A REAL PROPERTY PLAT AS PROVIDED FOR UNDER ARTICLE 76(d) OF THE CITY CHARTER. IT IS COMPILED FROM TITLE AND OTHER SOURCES AND IS NOT AN AUTHENTIC SURVEY.

CITY OF BALTIMORE
 DEPARTMENT OF PUBLIC WORKS
 BUREAU OF PLANS & SURVEYS
 PROPERTY LOCATION DIVISION

WARD 3 SECTION 8
 BLOCK 1435

SCALE 1"=50'-0" DATE FEB 1929

TRACED BY W.M. Lee
 LETTERED BY W.M. Lee
 CHECKED BY C. GILBERT
 BAIN-LITZ