


LLOYD AVENUE
(50' WIDE)
(PUBLIC ROAD)

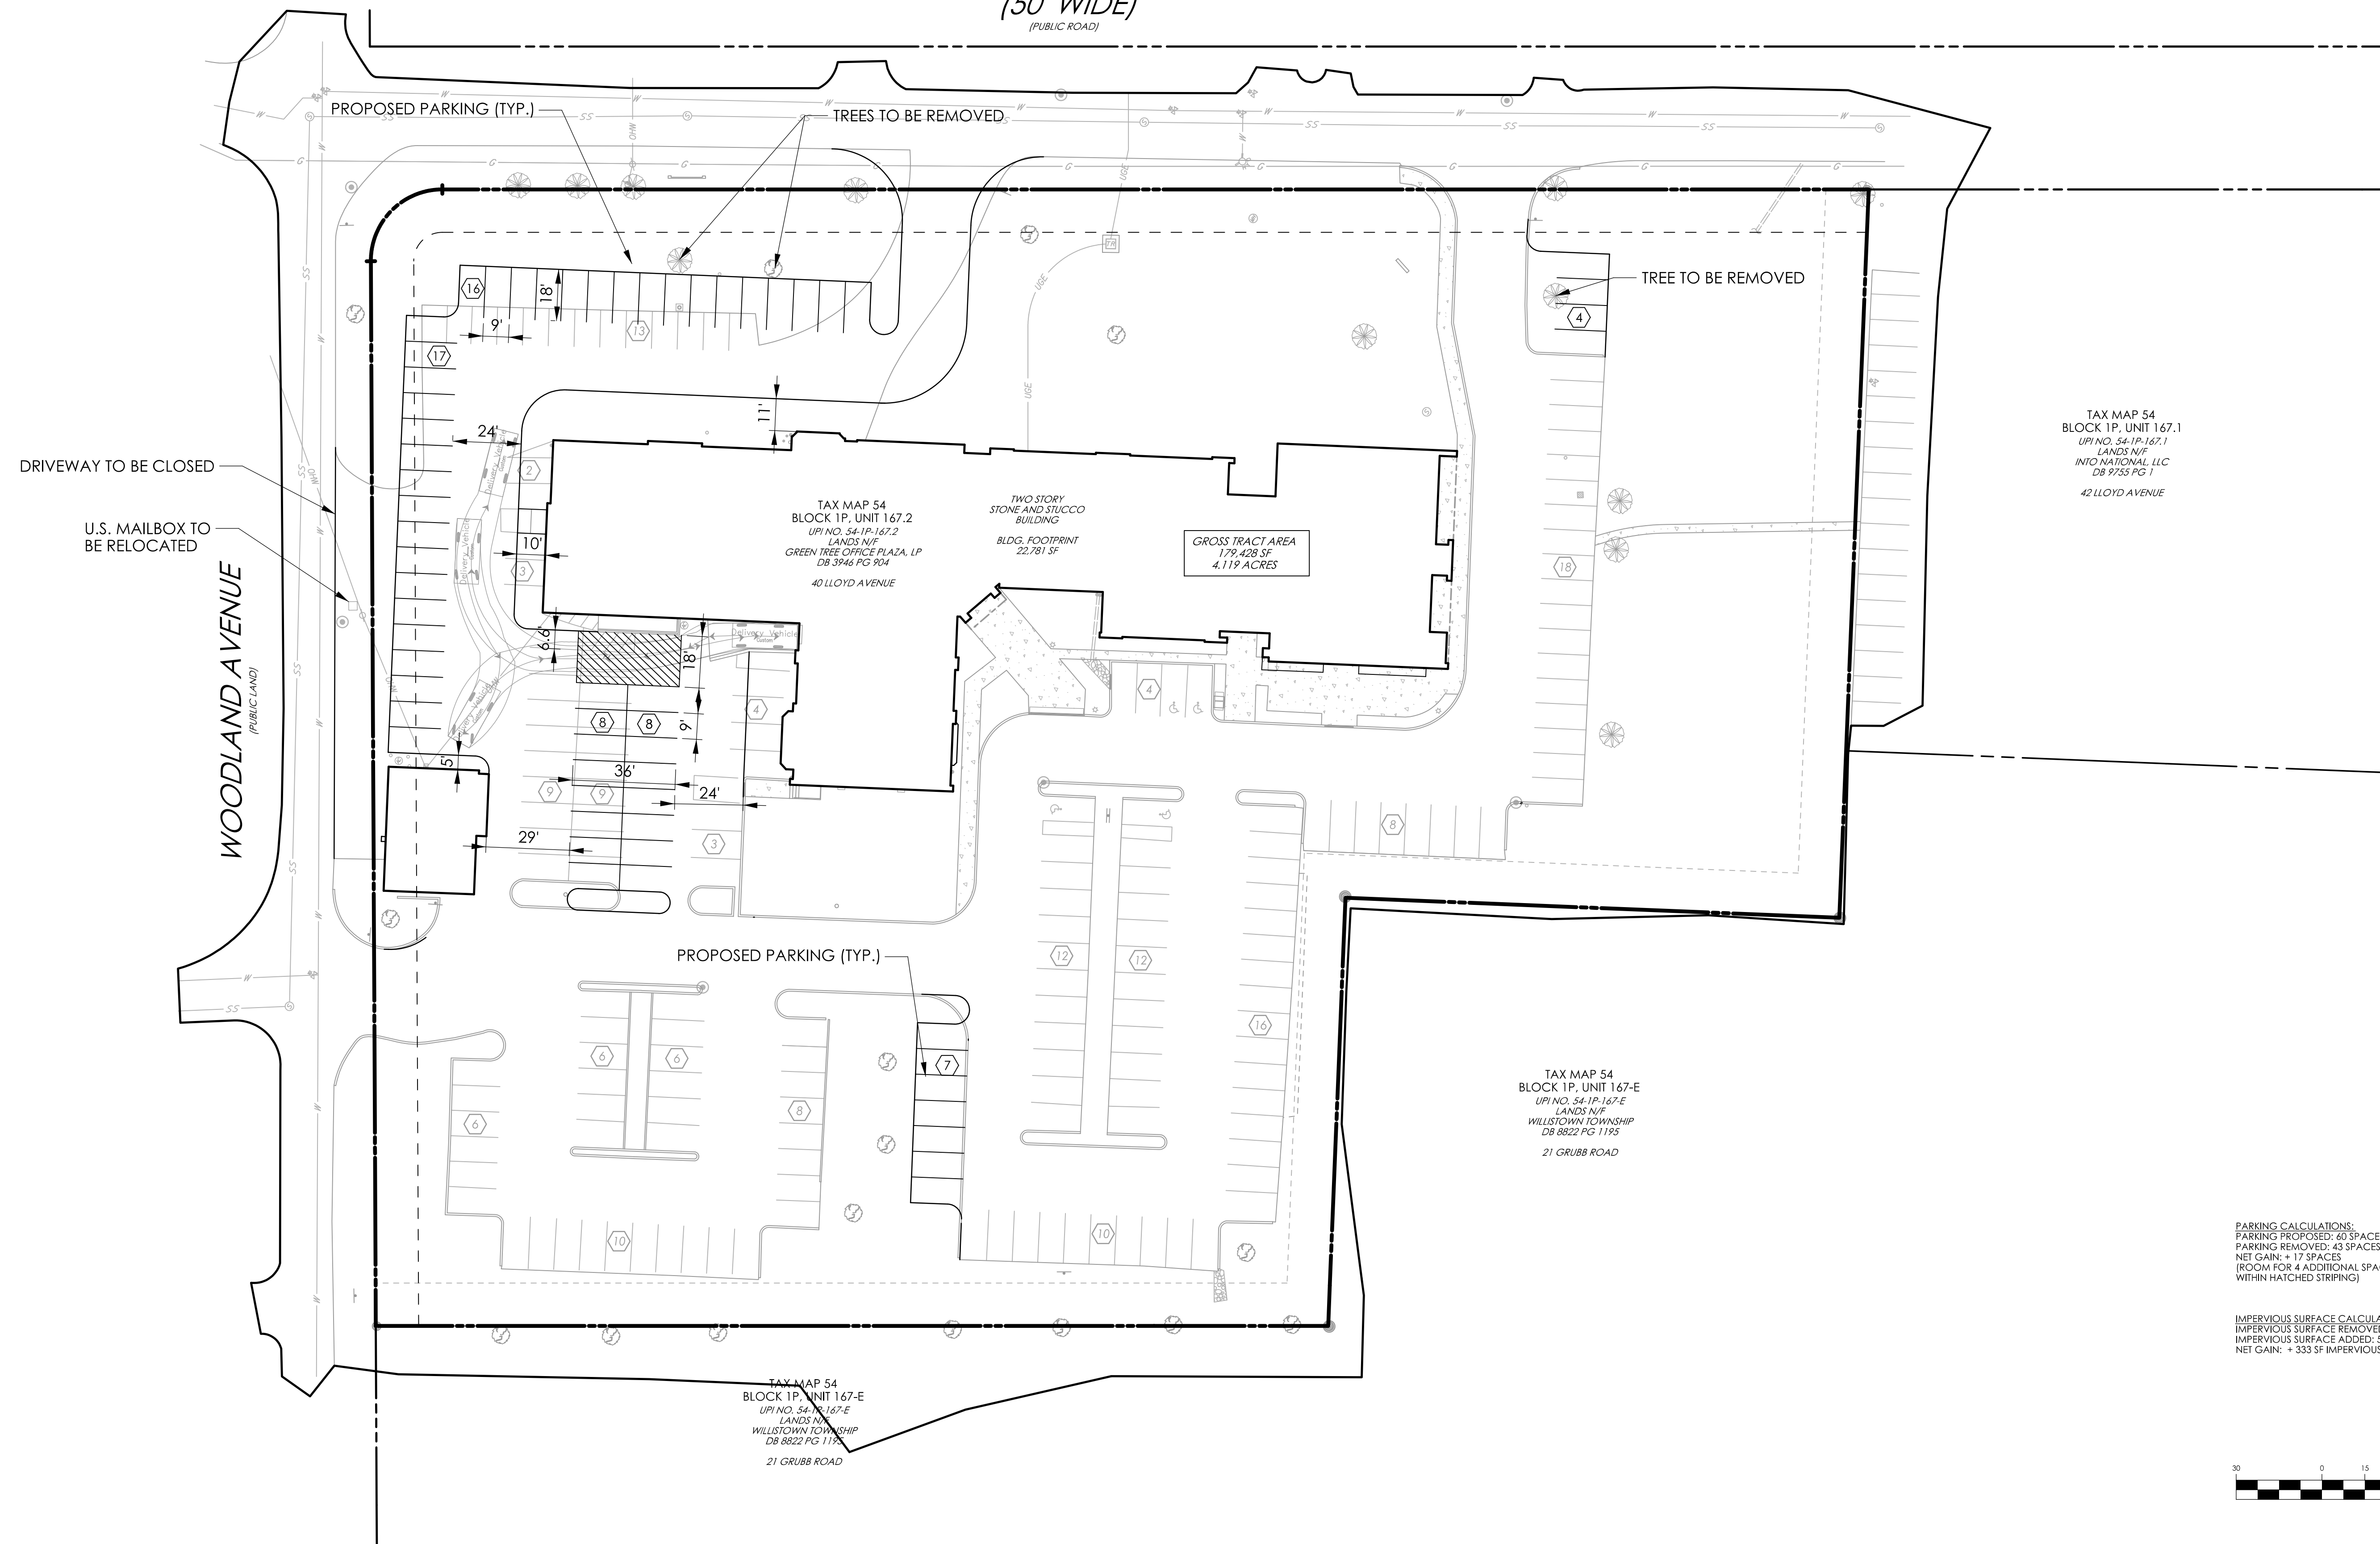

40 LLOYD AVENUE - PARKING IMPROVEMENTS SKETCH

WILLISTOWN TOWNSHIP, CHESTER COUNTY, PA
MARCH 12, 2021

