

Etna Road / County Highway 20

Champlain Street / County Highway 20

0 80 160

Scale: 1" = 80'























Right In-Right Out Access Only

Green Space Setback

50' ROW

25' Rear Yard Setback

20' Front Yard Setback

Green Space Setback

25' Rear Yard Setback

Green Space Setback






Etna Road / County Highway 20



SCALE: 1" = 80'

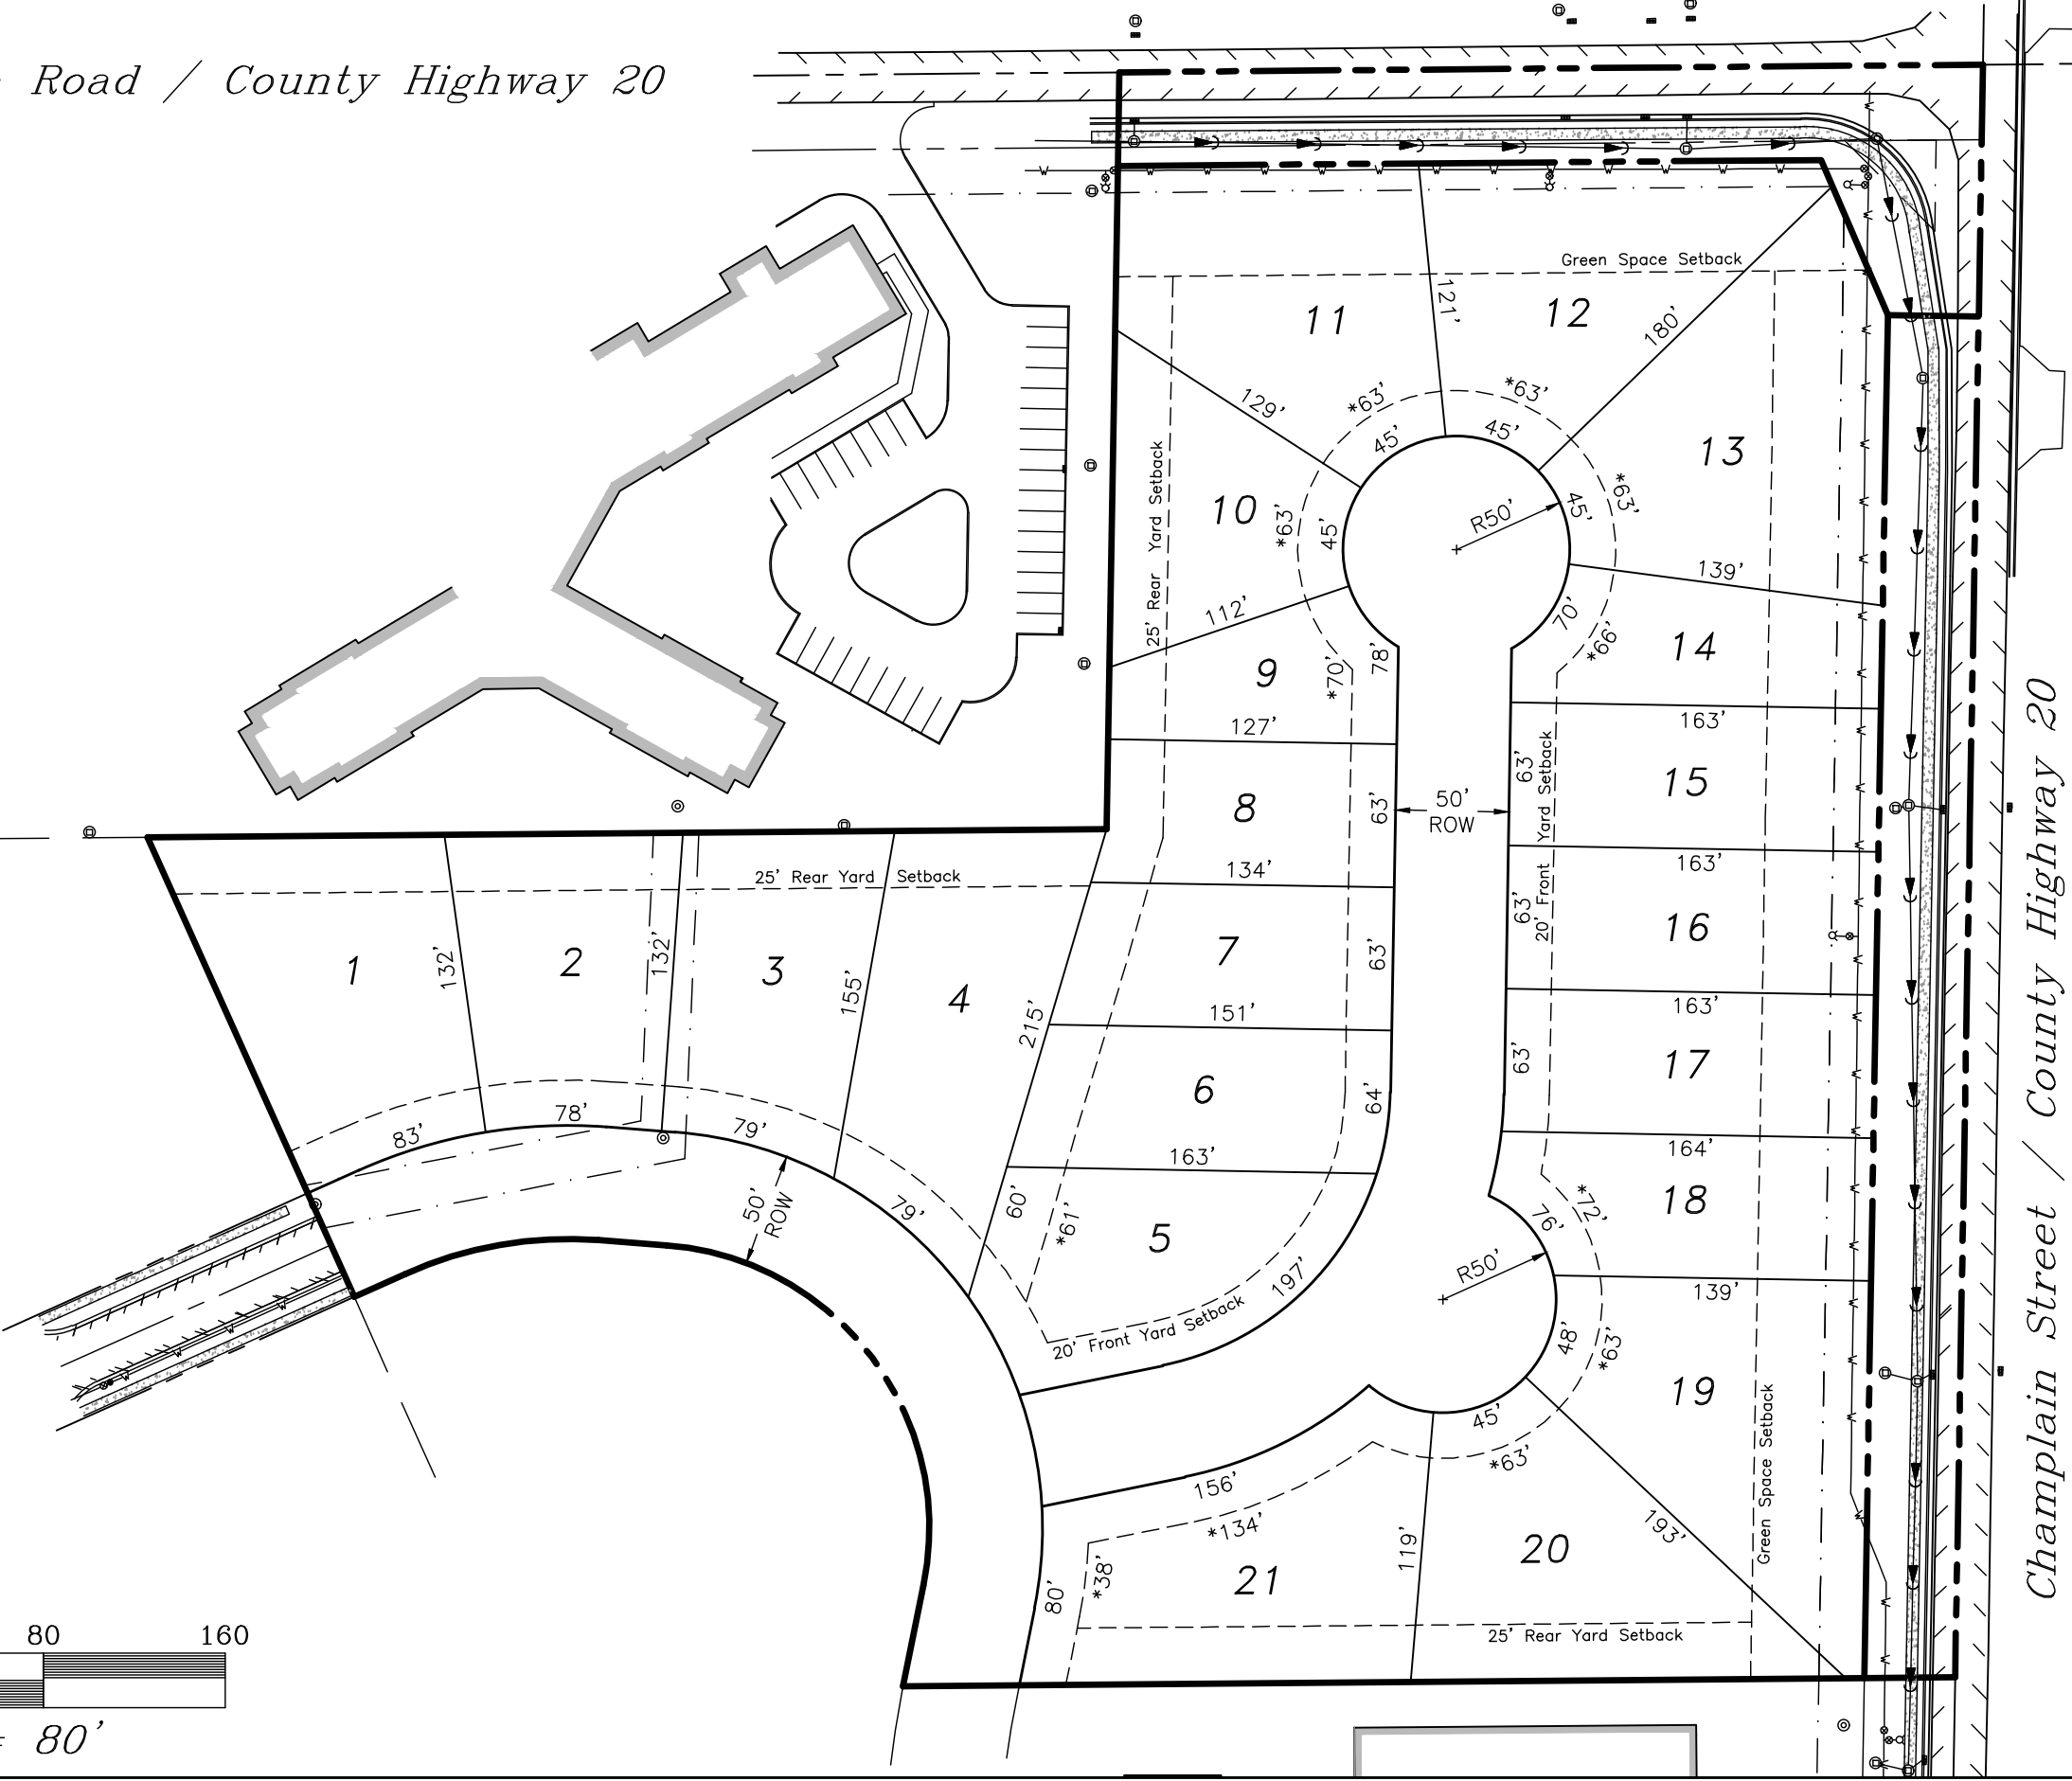

Champlain Street / County Highway 20

SINGLE FAMILY & DUPLEX
LOT LAYOUT
CITY OF OTTAWA



ETSCHEID, DUTTlinger
& ASSOCIATES, INC.
Professional Engineers & Land Surveyors
1304 Gemini Circle • Ottawa, IL 61350-1692
tel: 815-434-3925 • fax: 815-434-3953

PROFESSIONAL DESIGN
FIRM # 184-000711
DATE PLOTTED:
FEBRUARY 11, 2025
DRAWN BY:
R.M.S.
CHECKED BY:
PROJECT NUMBER:
2582.29
DRAWING FILE:
J:/BASE_PRELIM_REV2

SHEET NO.
2 OF 2

PRELIMINARY LOT LAYOUT - OPTION B