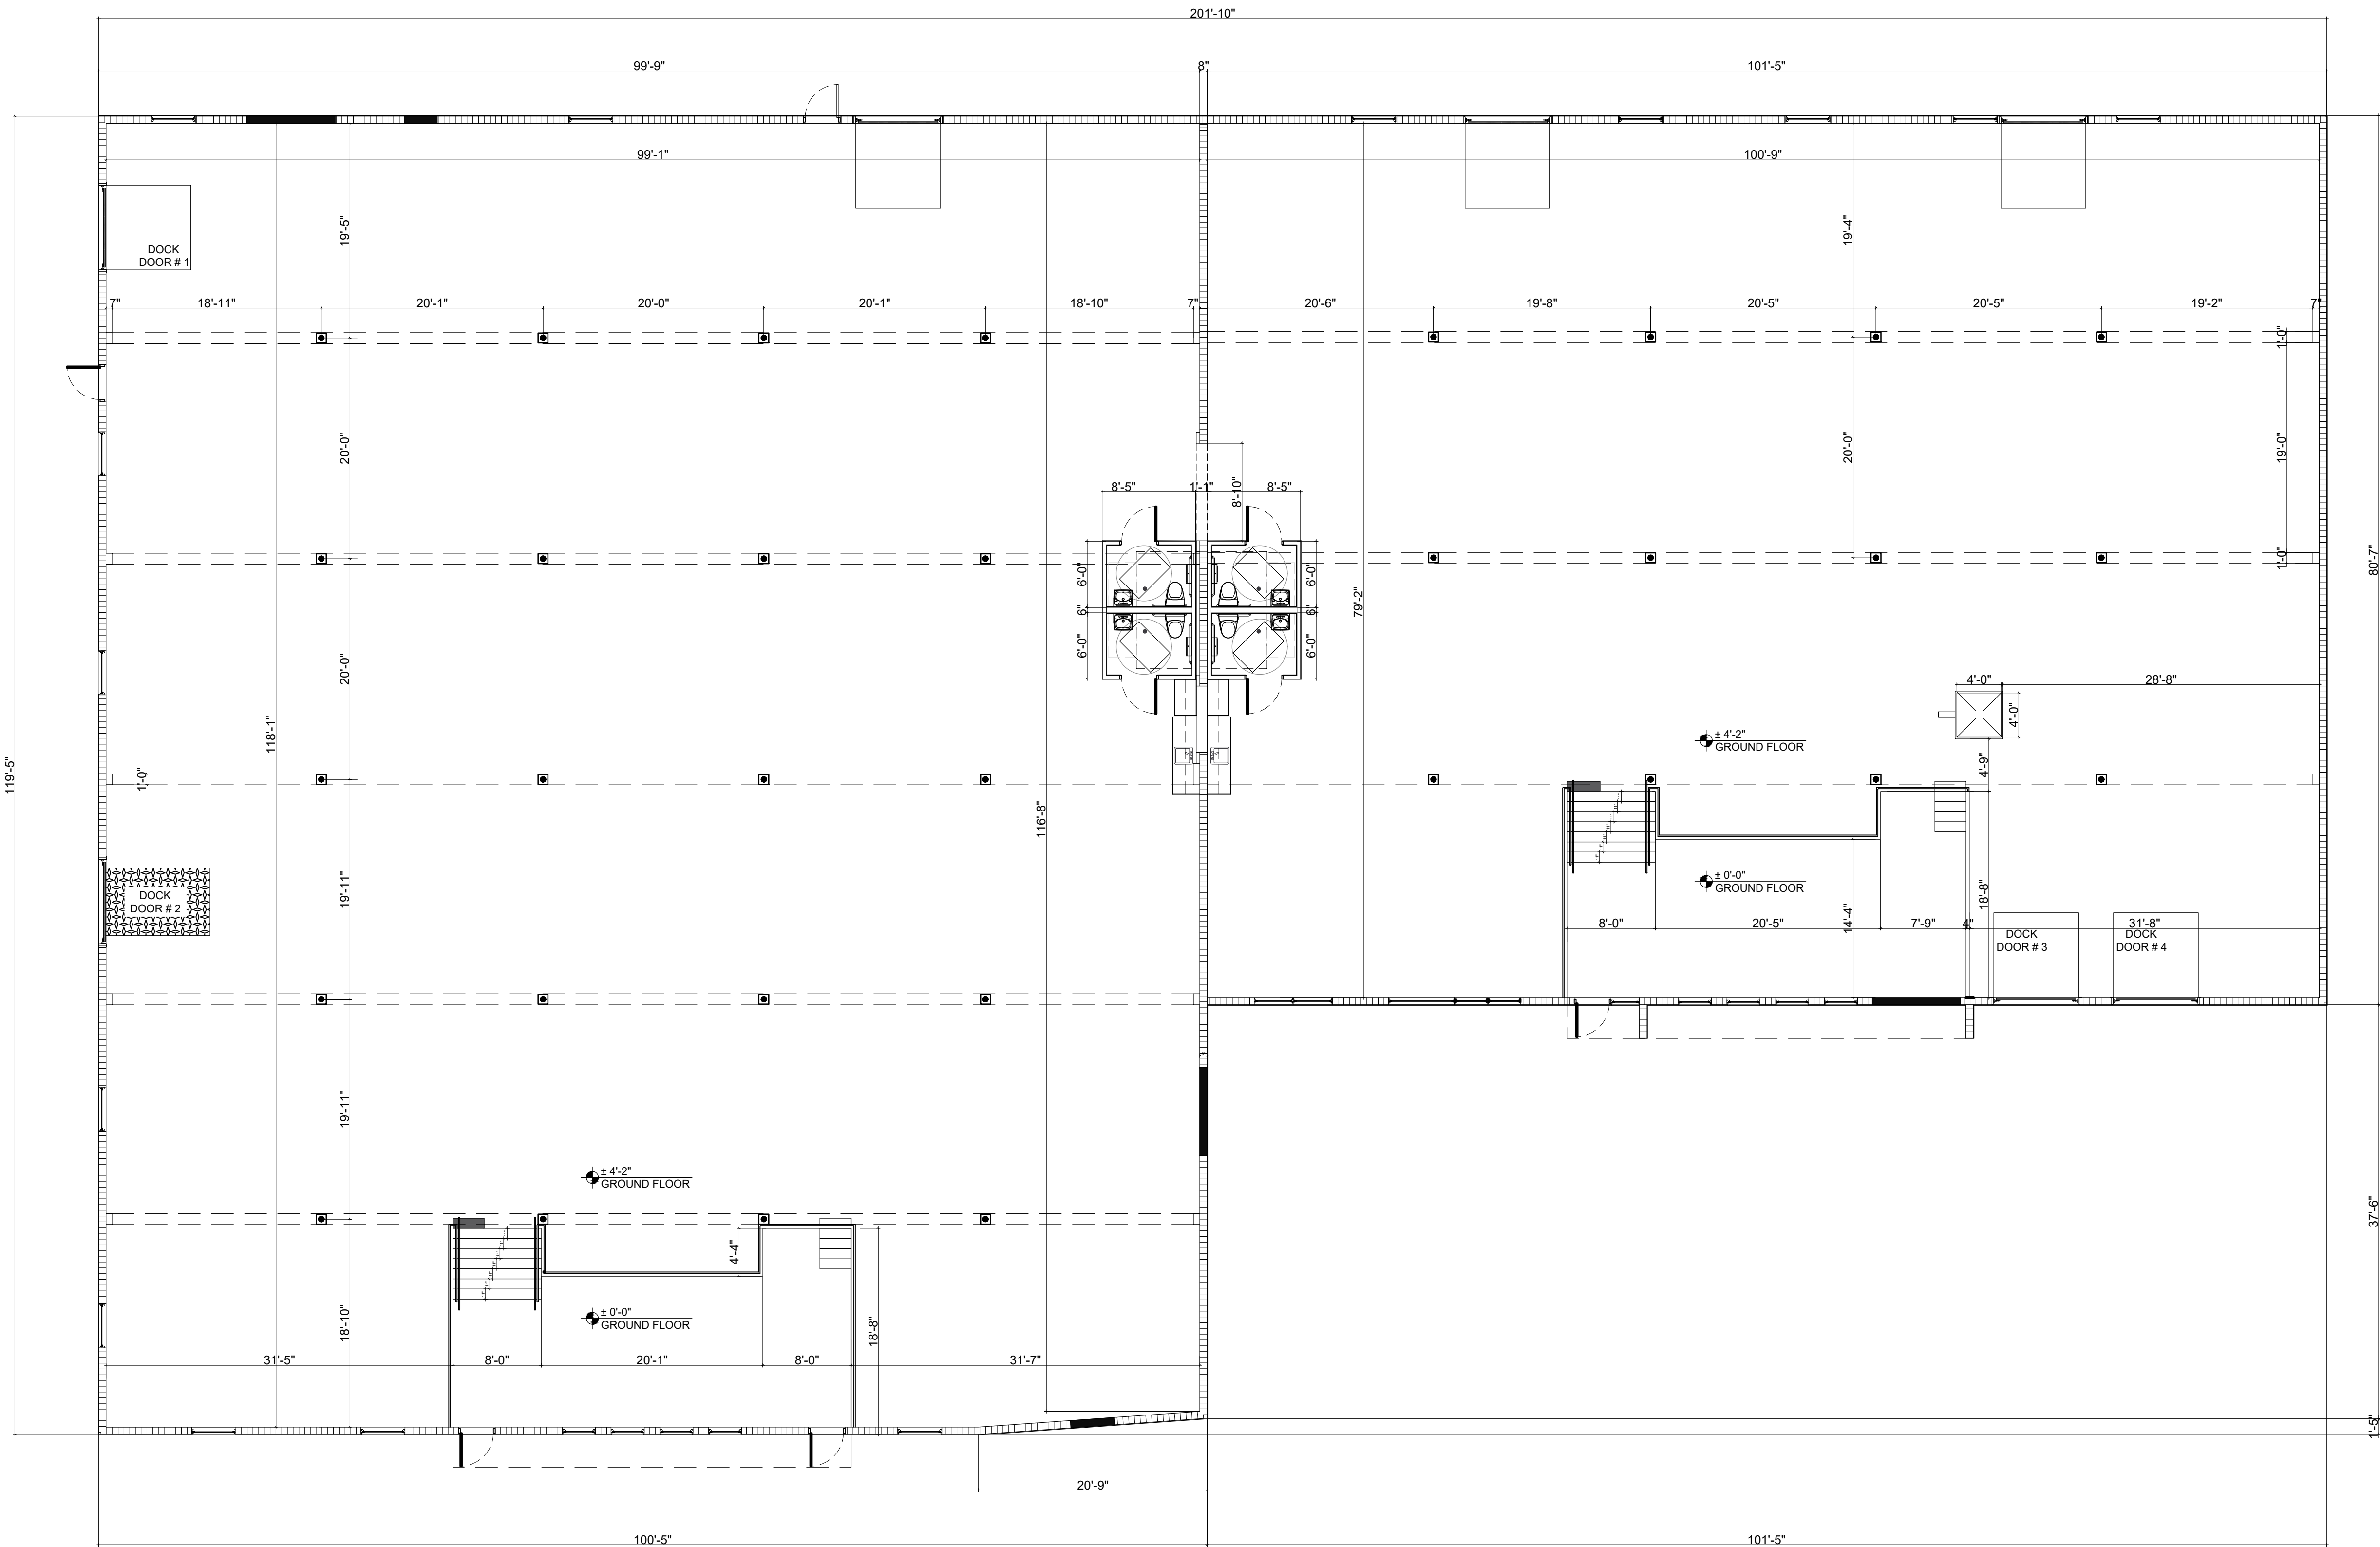


SCALE: 3/8" = 1'-0"

DTI

ARCHITECTS

Associates, Inc. AA26001933

ARCHITECTURE | PLANNING | INTERIOR DESIGN

14125 NW 80th Avenue Suite 303
Miami Lakes - Florida - 33016
info@dtiarchitect.com
www.dtiarchitect.com

STATE OF FLORIDA
CARLOS PIZARRO
AR0013079
REGISTERED ARCHITECT

03-26-2025
Carlos Pizarro, R.A.
AR - 0013079

Revisions:	
Date	Description

DOR6800 4TH COURT
LLC
SUNNY ISLES BEACH
FLORIDA

WAREHOUSE
6800-6890 NW 4TH CT
MIAMI, FLORIDA 33138

Job Number: 25021.01
File name:
Issued Date: 03/26/25
Drawn by: J.M
Checked by: W.R.

SHEET NAME
**EXISTING
FLOOR
PLANS**

SHEET NUMBER
A-1.0