



W 2828

WALRATH RD

SANITARY PERMIT APPLICATION

In accord with ILHR 83.05, Wis. Adm. Code

Safety and Buildings Division
201 W. Washington Avenue
P O Box 7302
Madison, WI 53707-7302

- Attach complete plans (to the county copy only) for the system, on paper not less than 8 1/2 x 11 inches in size.
- See reverse side for instructions for completing this application

Personal information you provide may be used for secondary purposes
(Privacy Law, s. 15.04 (1) (m)).

County	Rusk
State Sanitary Permit Number	336825
☐ Check if revision to previous application	
State Plan I.D. Number	238608

I. APPLICATION INFORMATION - PLEASE PRINT ALL INFORMATION

Property Owner Name Jim Felix			Property Location SW 1/4 SE 1/4, S 9 T 34, N, R 4 E (or) W		
Property Owner's Mailing Address 648 Woodward Av.			Lot Number		Block Number
City, State Chippewa Falls WI	Zip Code 54729	Phone Number (715) 723-2009	Subdivision Name or CSM Number W3828		
II. TYPE OF BUILDING: (check one) ☐ State Owned ☐ Public ☒ 1 or 2 Family Dwelling - No. of bedrooms 2			☐ City ☐ Village ☒ Town OF Lawrence		Nearest Road Walrath Rd
III. BUILDING USE: (If building type is public, check all that apply)			Parcel Tax Number(s) 22-167-0 6F		

- | | | |
|--|--|---|
| 1 ☐ Apartment / Condo | 6 ☐ Medical Facility / Nursing Home | 10 ☐ Outdoor Recreational Facility |
| 2 ☐ Assembly Hall | 7 ☐ Merchandise: Sales / Repairs | 11 ☐ Restaurant / Bar / Dining |
| 3 ☐ Campground | 8 ☐ Mobile Home Park | 12 ☐ Service Station / Car Wash |
| 4 ☐ Church / School | 9 ☐ Office / Factory | 13 ☐ Other: specify _____ |
| 5 ☐ Hotel / Motel | | |

IV. TYPE OF PERMIT: (Check only one box on line A. Check box on line B, if applicable)

- A) 1. ☐ New System 2. ☒ Replacement System 3. ☐ Replacement of Tank Only 4. ☐ Reconnection of Existing System 5. ☐ Repair of an Existing System
- B) ☐ A Sanitary Permit was previously issued. Permit Number _____ Date Issued _____

V. TYPE OF SYSTEM: (Check only one)

- | | | | |
|--|--|--|---|
| Non-Pressurized Distribution | Pressurized Distribution | Experimental | Other |
| 11 ☐ Seepage Bed | 21 ☐ Mound | 30 ☐ Specify Type | 41 ☒ Holding Tank |
| 12 ☐ Seepage Trench | 22 ☐ In-Ground Pressure | | 42 ☐ Pit Privy |
| 13 ☐ Seepage Pit | | | 43 ☐ Vault Privy |
| 14 ☐ System-In-Fill | | | |

VI. ABSORPTION SYSTEM INFORMATION:

1. Gallons Per Day 300	2. Absorp. Area Required (sq. ft.) _____	3. Absorp. Area Proposed (sq. ft.) _____	4. Loading Rate (Gals/day/sq. ft.) _____	5. Perc. Rate (Min./inch) _____	6. System Elev. _____ Feet	7. Final Grade Elevation _____ Feet
---------------------------	---	---	---	------------------------------------	----------------------------	-------------------------------------

VII. TANK INFORMATION	Capacity in gallons		Total Gallons	# of Tanks	Manufacturer's Name	Prefab. Concrete	Site Constructed	Steel	Fiber-glass	Plastic	Exper. App.
	New Tanks	Existing Tanks									
Septic Tank or Holding Tank	X		3000	1	Huffcutt	☒	☐	☐	☐	☐	☐
Lift Pump Tank / Siphon Chamber						☐	☐	☐	☐	☐	☐

VIII. RESPONSIBILITY STATEMENT

I, the undersigned, assume responsibility for installation of the onsite sewage system shown on the attached plans.

Plumber's Name: (Print) Keith Boughman	Plumber's Signature: (No Stamps) <i>Keith Boughman</i>	MP/MPSW No.: 224029	Business Phone Number: 715 452-5155
Plumber's Address (Street, City, State, Zip Code): W6168 State Rd 194 Sheldon WI 54766			

IX. COUNTY / DEPARTMENT USE ONLY

☒ Approved	☐ Disapproved ☐ Owner Given Initial Adverse Determination	Sanitary Permit Fee (Includes Groundwater Surcharge Fee) 300.00 (25.00)	Date Issued 8/17/99	Issuing Agent Signature (No Stamps) <i>Cliff Tesky</i>
--	--	--	------------------------	---

X. CONDITIONS OF APPROVAL / REASONS FOR DISAPPROVAL:

Subject to conditions on state approval.

INSTRUCTIONS

1. A sanitary permit is valid for two (2) years.
2. Your sanitary permit may be renewed before the expiration date, and at a time of renewal any new criteria in the Wisconsin Administrative Code will be applicable.
3. All revisions to this permit must be approved by the permit issuing authority.
4. Changes in ownership or plumber requires a Sanitary Permit Transfer / Renewal Form (SBD-6399) to be submitted to the county prior to installation.
5. Onsite sewage systems must be properly maintained. The septic tank(s) must be pumped by a licensed pumper whenever necessary, usually every 2 to 3 years.
6. If you have questions concerning your onsite sewage system, contact your local code administrator or the State of Wisconsin, Safety and Buildings Division, 608-266-3151.

To be complete and accurate this sanitary permit application must include:

- I. Property owner's name and mailing address. Provide the legal description and parcel tax number(s) of where the system is to be installed.
- II. Type of building being served. Check only one and complete # of bedrooms if 1 or 2 Family Dwelling.
- III. Building use. If building type is public, check all appropriate boxes that apply.
- IV. Type of permit. Check only one on line A. Complete line B if permit is for tank replacement, reconnection, or repair.
- V. Type of system. Check appropriate box depending on system type.
- VI. Absorption system information. Provide all information requested for numbers 1 through 7.
- VII. Tank information. Fill in the capacity of every new or existing tank, list the total gallons, number of tanks and manufacturer's name, indicate prefab or site constructed and tank material. Complete for all septic, pump/siphon and holding tanks for this system. Check experimental approval only if tanks received experimental product approval from DILHR.
- VIII. Responsibility statement. Installing plumber is to fill in name, license number with appropriate prefix (e.g. MP, etc.), address and phone number. Plumber must sign application form.
- IX. County / Department Use Only.
- X. County / Department Use Only.

Complete plans and specifications not smaller than 8 1/2 x 11 inches must be submitted to the county. The plans must include the following: A) plot plan, drawn to scale or with complete dimensions, location of holding tank(s), septic tank(s) or other treatment tanks; building sewers; wells; water mains/water service; streams and lakes; pump or siphon tanks; distribution boxes; soil absorption systems; replacement system areas; and the location of the building served; B) horizontal and vertical elevation reference points; C) complete specifications for pumps and controls; dose volume; elevation differences; friction loss; pump performance curve; pump model and pump manufacturer; D) cross section of the soil absorption system if required by the county; E) soil test data on a 115 form; and F) all sizing information.

GROUNDWATER SURCHARGE

1983 Wisconsin Act 410 included the creation of surcharges (fees) for a number of regulated practices which can effect groundwater.

The monies collected through these surcharges are used for monitoring groundwater contamination investigations and establishment of standards.

INDEX SHEET

Project & Owner:

Project Address:

Project Legal Description: Lot #
Blk. #

SW 1/4 SE 1/4 S. 9 T 34 N, R 4 E or W

County Rusk

[illegible]

N.T.S.
tionally
ROVED
IT OF COMMERCE
FETY AND BUILDINGS
RESPONDENCE

238608

RECEIVED
JUL 22 1954
SAFETY & BLDGS DIV

Keith Baughman
W6168 State Rd 194
Sheldon, WI 54766

(715) 452-5155

CST # 224029 MPRSO# 224029

Date: 12 July 99

Signature: Kurt Benz

August 09, 1999

CUST ID No.224029

ATTN: POWTS INSPECTOR

KEITH BAUGHMAN
W6168 ST RD 194
SHELDON WI 54766

ZONING OFFICE
RUSK COUNTY SPIA
311 MINER AVE E STE N110
LADYSMITH WI 54848

RE: **CONDITIONAL APPROVAL**
APPROVAL EXPIRES: 08/09/2001

Identification Numbers
Transaction ID No. 238608 Site ID No. 177766
Please refer to both identification numbers, above, in all correspondence with the agency.

SITE:

Site ID: 177766
RUSK County, Town of LAWRENCE; WALRATH RD, GLEN FLORA 54526
SW1/4, SE1/4, S9, T34N, R4W
Facility: **JIM FELIX** WALRATH RD, GLEN FLORA 54526

FOR:

Description: **HOLDING TANK, 300 GPD**
Object Type: POWT System Regulated Object ID No.: 482774

The submittal described above has been reviewed for conformance with applicable Wisconsin Administrative Codes and Wisconsin Statutes. The submittal has been **CONDITIONALLY APPROVED**. The owner, as defined in chapter 101.01(10), Wisconsin Statutes, is responsible for compliance with all code requirements.

The following conditions shall be met during construction or installation and prior to occupancy or use:

1. This plan action is subject to designer comments on the plan.
2. Abandon failing system per COMM 83.03(2).
3. Provide 3" approved bedding material under tank per COMM 83.15(4)(c).
4. Anchor tank as necessary to negate buoyant forces per COMM 83.15(4)(b).
5. Insulate building sewer per COMM 82.30(11)(c).

A copy of the approved plans, specifications and this letter shall be on-site during construction and open to inspection by authorized representatives of the Department, which may include local inspectors. All permits required by the state or the local municipality shall be obtained prior to commencement of construction/installation/operation.

Inquiries concerning this correspondence may be made to me at the telephone number listed below, or at the address on this letterhead.

Sincerely,


PATRICIA L SHANDORF, POWTS PLAN REVIEWER
Integrated Services
(715) 634-7810, FAX: (715) 634-5150, M-F 7:45 AM - 4:30 PM
PSHANDORF@COMMERCE.STATE.WI.US

DATE RECEIVED 07/22/1999

FEE REQUIRED \$ 60.00
FEE RECEIVED \$ 60.00
BALANCE DUE \$ 0.00

WiSMART code: 7633

P.C.
Con
APP
DEPART
DIVISION OF

SEE C

Attach complete site plan on paper not less than 8 1/2 x 11 inches in size. Plan must include, but not limited to: vertical and horizontal reference point (BM), direction and percent slope, scale or dimensions, north arrow, and location and distance to nearest road.

APPLICANT INFORMATION - Please print all information.

Personal information you provide may be used for secondary purposes (Privacy Law, s. 15.04 (1) (m)).

County <u>Rusk</u>		Parcel I.D. # <u>22-167-0</u>	
Reviewed by <u>C. J. Tesky</u>		Date <u>8/17/99</u>	
Property Owner <u>Jim Felix</u>		Property Location Govt. Lot <u>SW 1/4 SE 1/4 S 9 T 34 N R 4 E (of 1 W)</u>	
Property Owner's Mailing Address <u>648 Woodward Av.</u>		Lot #	Block#
City <u>Chippewa Falls</u> State <u>WI</u> Zip Code <u>54729</u> Phone Number <u>(715) 723-2009</u>		Subd. Name or CSM#	
		☐ City	☐ Village
		☒ Town	Nearest Road <u>Walpath Rd</u>

☐ New Construction	Use:	☒ Residential / Number of bedrooms <u>2</u>	Addition to existing building
☒ Replacement		☐ Public or commercial - Describe:	
Code derived daily flow <u>300</u> gpd		Recommended design loading rate <u> </u> bed, gpd/ft ² <u> </u> trench, gpd/ft ²	
Absorption area required <u> </u> bed, ft ² <u> </u> trench, ft ²		Maximum design loading rate <u> </u> bed, gpd/ft ² <u> </u> trench, gpd/ft ²	
Recommended infiltration surface elevation(s) <u> </u> ft (as referred to site plan benchmark)			
Additional design/site considerations <u> </u>			
Parent material <u> </u> Flood plain elevation, if applicable <u> </u> ft			

S = Suitable for system	Conventional	Mound	In-Ground Pressure	AT-Grade	System in Fill	Holding Tank
U = Unsuitable for system	☐ S ☒ U	☐ S ☒ U	☐ S ☒ U	☐ S ☒ U	☐ S ☒ U	☒ S ☒ U


SOIL DESCRIPTION REPORT

Boring #	Horizon	Depth in.	Dominant Color Munsell	Mottles Qu. Sz. Cont. Color	Texture	Structure Gr. Sz. Sh.	Consistence	Boundary	Roots	GPD/ft ²	
										Bed	Trench
 1	1	0-5	10 YR 3/3	—	SiL	2msbk	ufi	gw	38	15	16
	2	5-39	10 YR 5/6	10 YR 5/3 mrd	SiL	2msbk	ufi	gw	24	15	16

Remarks: Water at 52"

Boring #	Horizon	Depth in.	Dominant Color Munsell	Mottles Qu. Sz. Cont. Color	Texture	Structure Gr. Sz. Sh.	Consistence	Boundary	Roots	GPD/ft ²	
										Bed	Trench
 2	1	0-4	10 YR 3/3	—	SiL	2msbk	ufi	gw	—	15	16
	2	4-45	10 YR 5/6	7.5 YR 5/8 mrd	SiL	2msbk	ufi	—	—	15	16

Remarks:

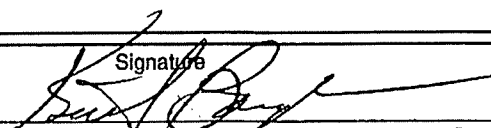CST Name (Please Print) <u>Keith Baughman</u>	Signature 	Telephone No. <u>715 452 5155</u>
Address <u>W6168 State Rd 194 Sheldon WI 54766</u>		CST Number <u>224029</u>
Date <u>12 July 99</u>		

PROPERTY OWNER _____

SOIL DESCRIPTION REPORT

Page 2 of _____

PARCEL I.D.# _____

Boring #

3

Horizon	Depth In.	Dominant Color Munsell	Mottles Qu. Sz. Cont. Color	Texture	Structure Gr. Sz. Sh.	Consistence	Boundary	Roots	GPD/ft ²	
									Bed	Trench
1	0-4	10YR 3/3	—	Silt	2 mssbk	mfi	gw	3 in.	.5	.6
2	4-32	7.5YR 5/4	7.5YR 5/8 med	S.L.	2 mssbk	mfi	—	—	.5	.6

Ground

elev.

99.33 ft.Depth to
limiting
factor4 in.

Remarks: _____

Boring #

Ground

elev.

_____ ft.

Depth to
limiting
factor

_____ in.

Remarks: _____

Boring #

Horizon	Depth in.	Dominant Color Munsell	Mottles Qu. Sz. Cont. Color	Texture	Structure Gr. Sz. Sh.	Consistence	Boundary	Roots	GPD/ft ²	
									Bed	Trench

Ground

elev.

_____ ft.

Depth to
limiting
factor

_____ in.

Remarks: _____

Boring #

Ground

elev.

_____ ft.

Depth to
limiting
factor

_____ in.




Remarks: _____

BAUGHMAN


TRUCKING, EXCAVATING, CONCRETE


W6168 State Road 194
Sheldon, Wisconsin 54766

(715) 452-5155
Fax: (715) 452-5240

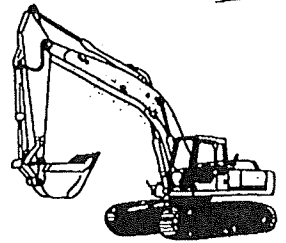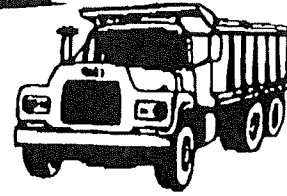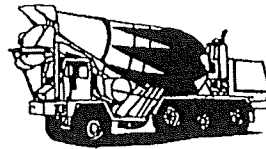

Soil Borings



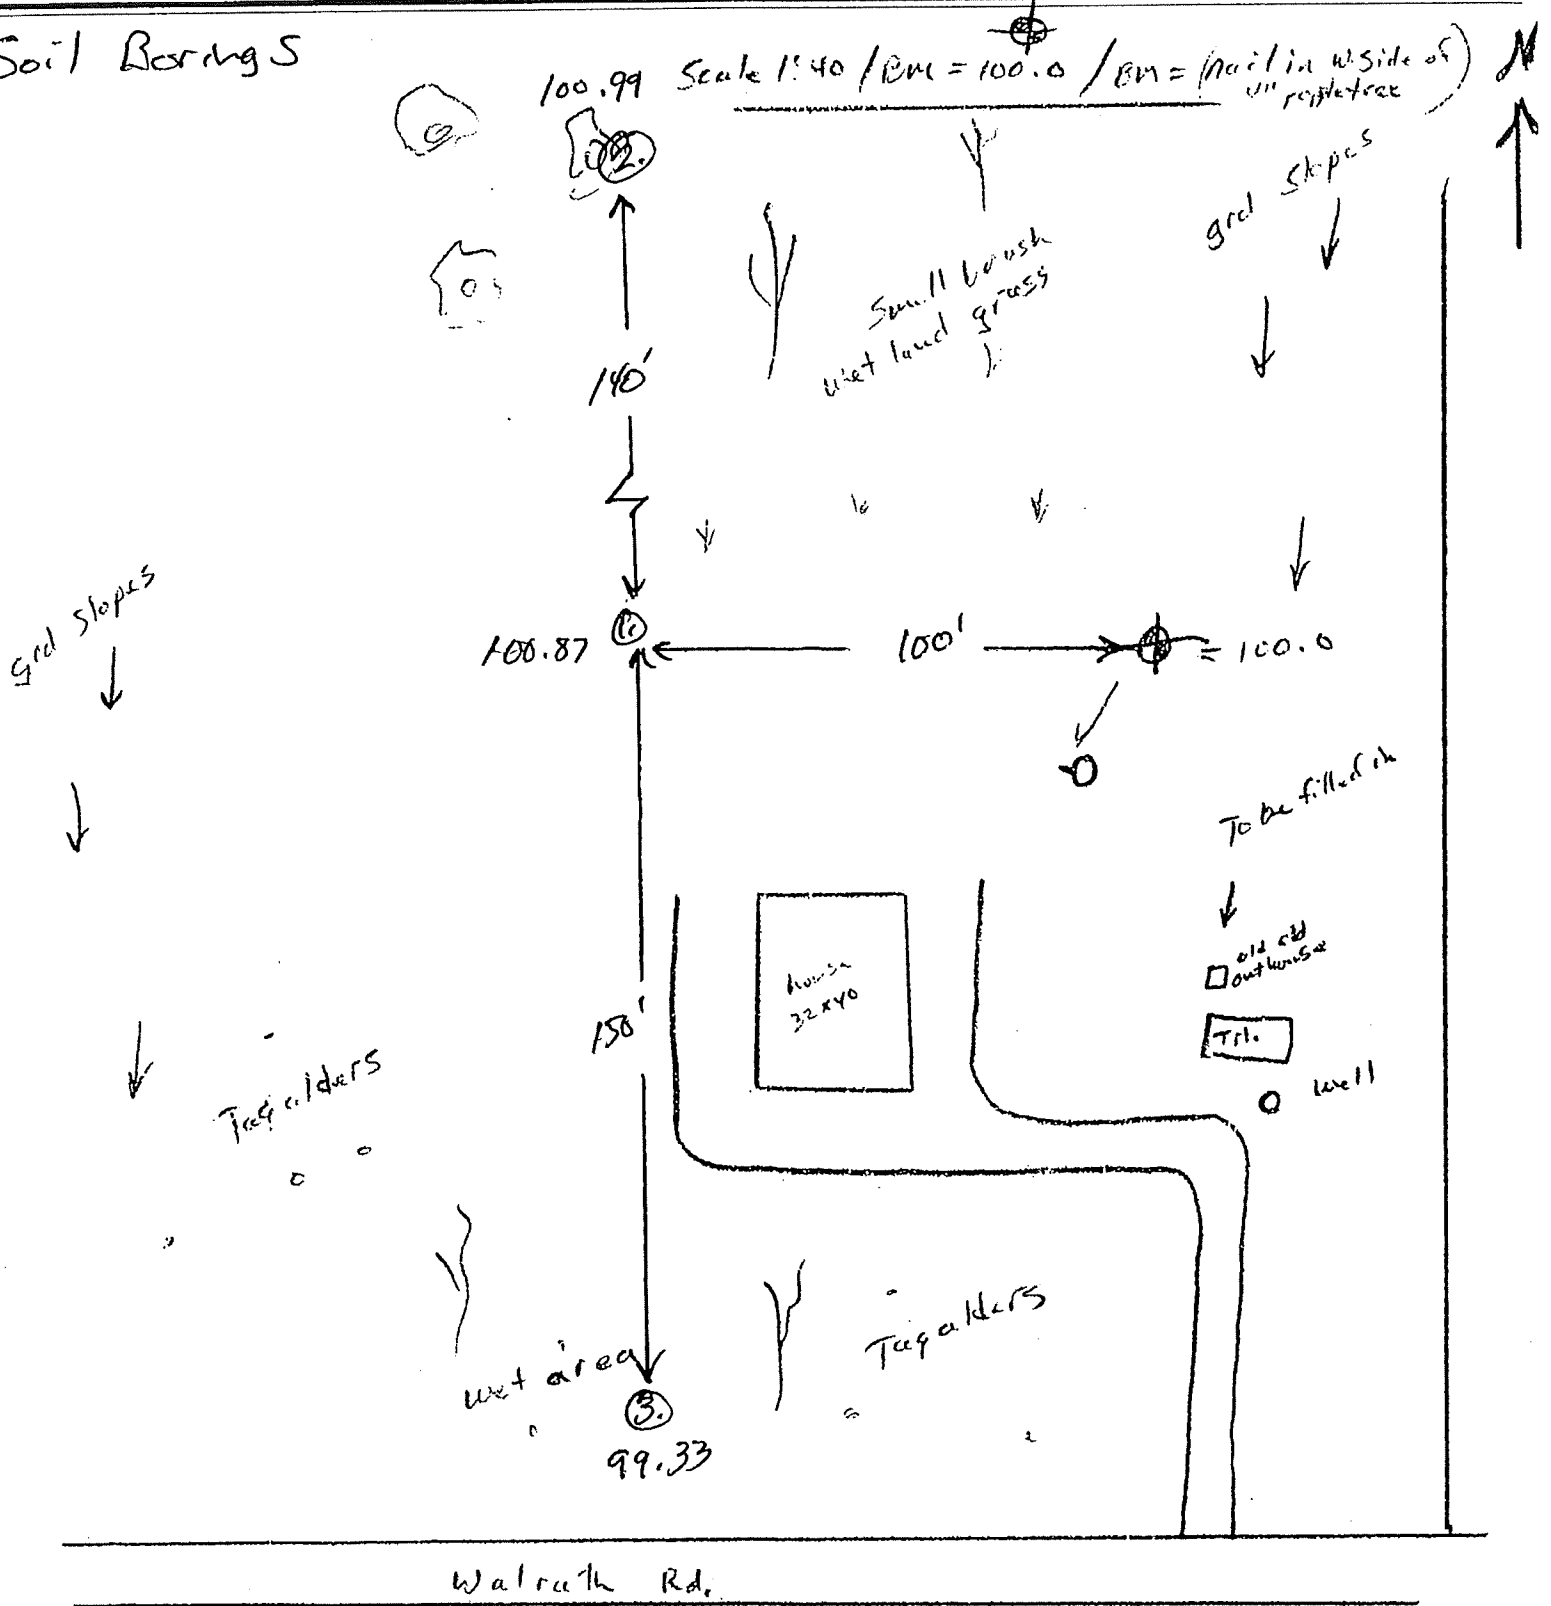


 

BAUGHMAN


TRUCKING, EXCAVATING, CONCRETE


W6168 State Road 194 (715) 452-5155
Sheldon, Wisconsin 54766 Fax: (715) 452-5240

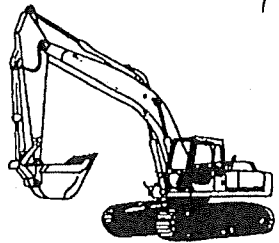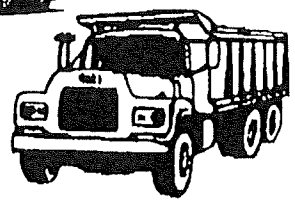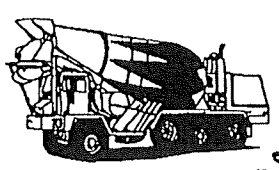


Plot Plan

Scale 1:40 / BM = 100.0 / BM = (nail in W side of 8" poplar tree)

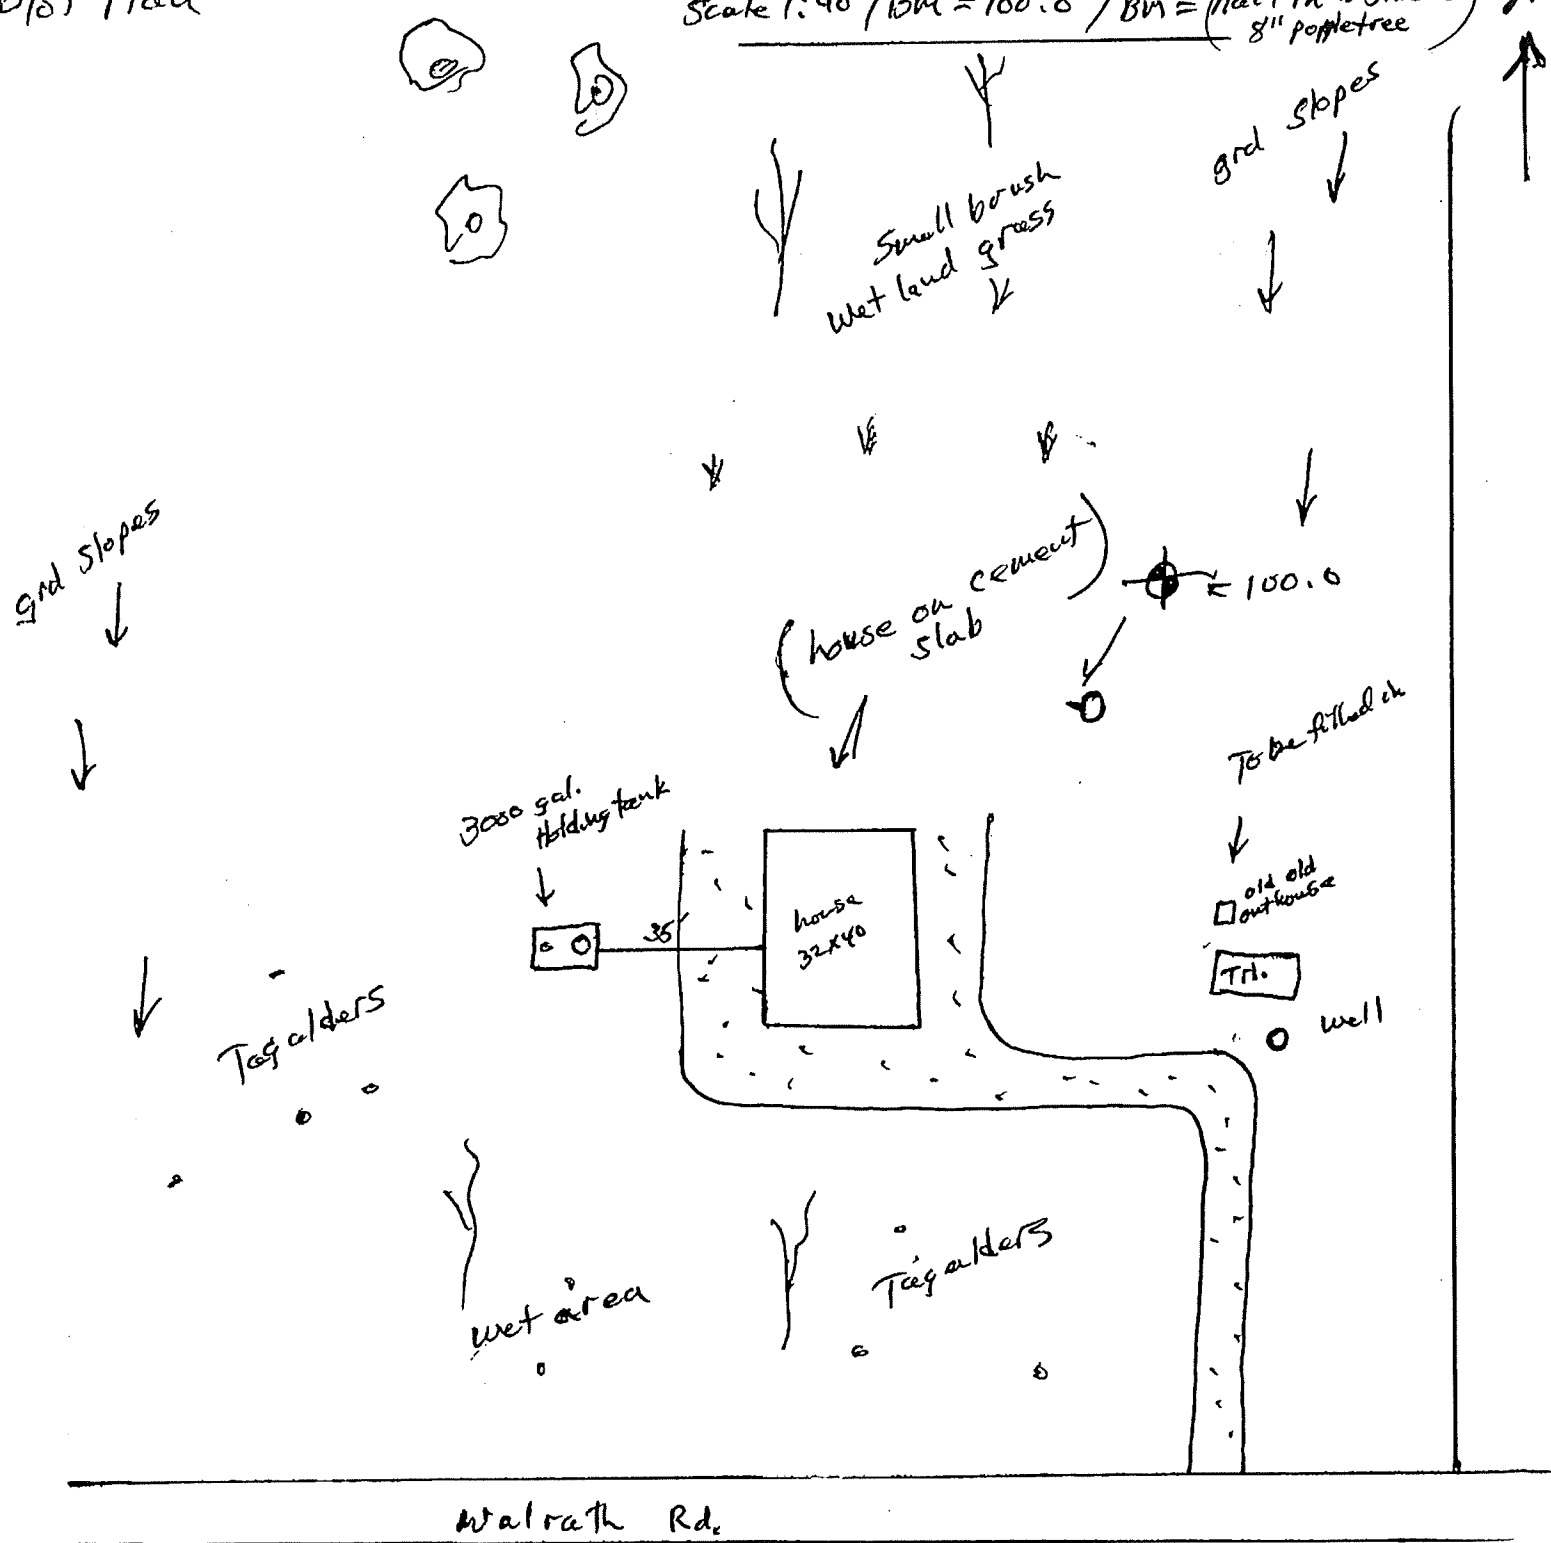

 

HOLDING TANK CROSS-SECTION AND SPECIFICATIONS

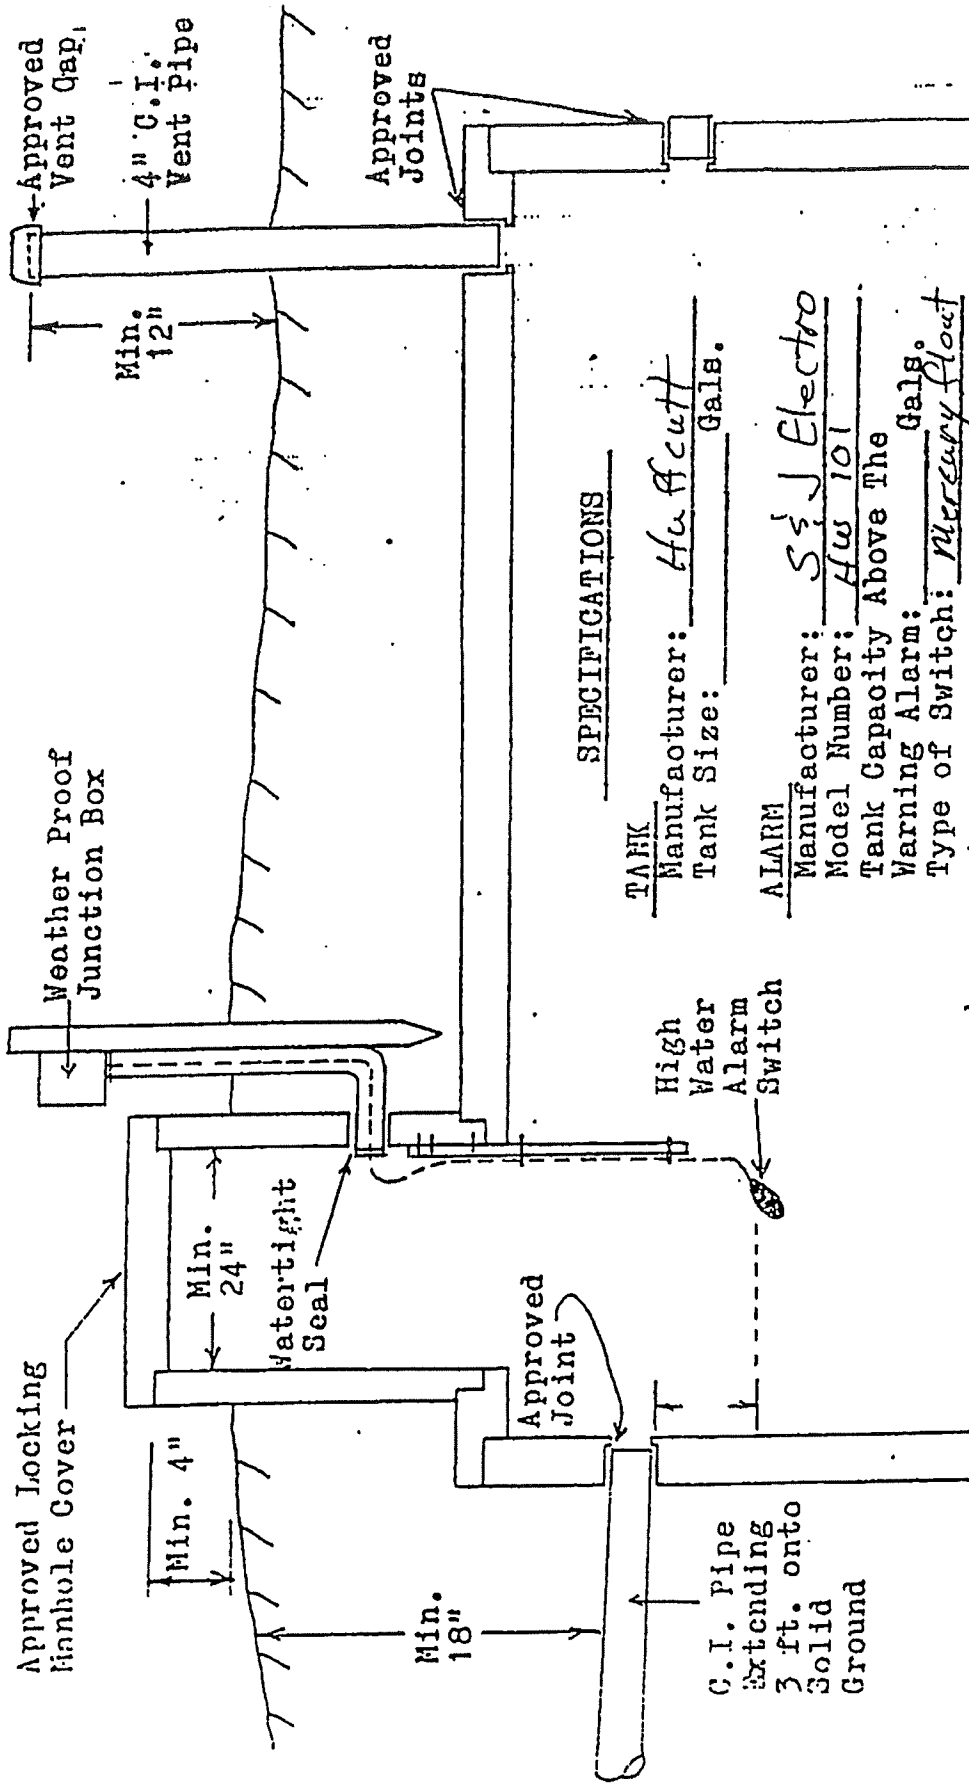

SPECIFICATIONS

TANK
 Manufacturer: Hu Acutt
 Tank Size: _____ Gals.

ALARM
 Manufacturer: S&J Electro
 Model Number: HW 101
 Tank Capacity Above The Warning Alarm: _____ Gals.
 Type of Switch: Mercury Float

OWNER'S NAME: Jim Felix

ADDRESS: _____

LEGAL DESCRIPTION: _____, _____, Sec. _____, T. _____, N. _____, R. _____ W.

TOWNSHIP/MUNICIPALITY: _____

COUNTY: _____

SIGNED: [Signature]
 LICENSE NUMBER: 13044 MPASO
 DATE: _____

HOLDING TANK SERVICING CONTRACT

Contract Date

8 July 99

This contract is made between the

Holding Tank Owner(s) Name(s)

Jim Felix

and

Pumper's Name

KEN'S SEPTIC CLEANING
Kenneth or Sandra Begalke
26160 260th Ave.
Holcombe, WI 54745

We acknowledge the installation of (a) holding tank(s) on the following property: (Provide legal descriptions:)

SW, SE, Sec 9 T34 NR 4 W

1. The owner agrees to file a copy of this contract with the local governmental unit that has signed the pumping agreement required in Ch. ILHR 83.18(4) (b), Wis. Adm. Code and with the County of Rusk.
2. The owner agrees to have the holding tank(s) serviced by the pumper and guarantees to permit the pumper to have access and to enter upon the property for the purpose of servicing the holding tank(s). The owner agrees to maintain the access road or drive so that the pumper can service the holding tank(s) with the pumping equipment. The owner further agrees to pay the pumper for all charges incurred in servicing the holding tank(s) as mutually agreed upon by the owner and pumper.
3. The pumper agrees to submit to the local governmental unit which has signed the pumping agreement required by s. ILHR 83.18 (4) (b), Wis. Adm. Code, and to the County, a report for the servicing of the holding tank(s) on a semiannual basis. The pumper further agrees to include the following in the semiannual report:
 - a. The name and address of the person responsible for servicing the holding tank;
 - b. The name of the owner of the holding tank;
 - c. The location of the property on which the holding tank is installed;
 - d. The sanitary permit number issued for the holding tank;
 - e. The dates on which the holding tank was serviced;
 - f. The volumes in gallons of the contents pumped from the holding tank for each servicing;
 - g. The disposal sites to which the contents from the holding tank were delivered.
4. This agreement will remain in effect until the owner or pumper terminates this contract. In the event of a change in this contract, the owner agrees to file a copy of any changes to this service contract or a copy of a new service contract with the local governmental unit and the County named above within ten (10) business days from the date of change to this service contract.

Owner(s) Name(s) (Print)

Jim Felix

Owner's Signature(s)

James V. Felix

Subscribed and sworn to me on this date:

7-20-99

Today's Date

Pumper's Name (Print)
Kenneth or Sandra Begalke
26160 260th Ave.
Holcombe, WI 54745

Pumper's Signature

Sandra K. Begalke

Shirley Baughman
Notary Public Signature

3-24-02

Commission Expiration

Pumper's Registration Number

SY1121

Drafted by

Document Number/Plan I.D. No.

HOLDING TANK AGREEMENT

This agreement is made between the government unit and holding tank owner(s).

Name and Return Address

Jim Felix
648 Woodward Ave
Clippewa Falls WI 54729

Agreement Date

8 July 99

Holding Tank Owner(s)

Jim Felix

We acknowledge that application is being made for the installation of (a) holding tank(s) on the following property: (Provide legal land description. Use reverse side if additional space is needed)

5W-5E, Sec 9 T34 N84W

or that continued use of the existing premises requires that a holding tank be installed on the property for the purpose of proper containment of sewage. Also, the property cannot now be served by a municipal sewer, or any other type of private sewage system as permitted under Ch. ILHR 83, Wis. Adm. Code, or Ch. 145, Stats.

As an inducement to the

Rusk

to issue a sanitary permit for the above described property, we agree to do the following:

1. Owner agrees to conform to all applicable requirements of Ch. ILHR 83, Wis. Adm. Code relating to holding tanks. If the owner fails to have the holding tank properly serviced in response to orders issued by the government unit to prevent or abate a human health hazard as described in s. 254.59, Stats., the government unit may enter upon the property and service the tank or cause to have the tank to be serviced and charge the owner by placing the charges on the tax bill as a special assessment for current services rendered. The charges will be assessed as prescribed by s. 66.60, Stats.
2. The owner agrees, pursuant to s. ILHR 83.18 (10), Wis. Adm. Code, to have a water meter installed in a new building or new structure. The water meter shall be installed by a plumber authorized by the State to conduct such installations, with said installation complying with State regulations and manufacturers specifications. The owner agrees to be fully responsible for the purchase, installation, maintenance, and repair of the water meter, and agrees to allow the governmental unit to enter the above described property on a regular basis to read and/or inspect the water meter.
3. Owner agrees to pay all charges and cost incurred by the governmental unit for inspection, pumping, hauling, or otherwise servicing and maintaining the holding tank in such a manner as to prevent or abate any human health hazard caused by the holding tank. The governmental unit shall notify the owner of any costs which shall be paid by the owner within thirty (30) days from the date of notice. In the event the owner does not pay the costs within thirty (30) days, the owner specifically agrees that all the costs and charges may be placed on the tax roll as a special assessment for the abatement of a human health hazard, and the tax shall be collected as provided by law.
4. The owner, except as provided by s. 146.20 (3) (d), Stats., agrees to contract with a person who is licensed under Ch. NR 113, Wis. Adm. Code, to have the holding tank serviced and to file a copy of the contract or the owner's registration with the governmental unit. The owner further agrees to file a copy of any changes to the service contract, or a copy of a new service contract, with the governmental unit within ten (10) business days from the date of change to the service contract.
5. The owner agrees to contract with a person licensed under Ch. NR 113, Wis. Adm. Code, who shall submit to the governmental unit and the county on a semiannual basis a report in accordance with s. ILHR 83.18 (4) (a) 2., Wis. Adm. Code, for the servicing of the holding tank. In the case of registration under s. 146.20 (3) (d), Stats., the owner shall submit the report to the governmental unit and the county. The governmental unit or county may enter upon the property to investigate the condition of the holding tank when pumping reports and meter readings may indicate that the holding tank is not being properly maintained.
6. This agreement will remain in effect only until the governmental unit responsible for the regulation of private sewage systems certifies that the property is served by either a municipal sewer or a soil absorption system that complies with Ch. ILHR 83, Wis. Adm. Code. In addition, this agreement may be canceled by executing and recording said certification with reference to this agreement in such manner which will permit the existence of the certification to be determined by reference to the property.
7. This agreement shall be binding upon the owner, the heirs of the owner, and assignees of the owner. The owner shall submit the agreement to the register of deeds, and the agreement shall be recorded by the register of deeds in a manner which will permit the existence of the agreement to be determined by reference to the property where the holding tank is installed.














Owner(s) Name(s) - Please Print Jim Felix	Governmental Unit Official Name - Please Print + ROBERT N AURACK
Notarized Owner(s) Signature(s)	Governmental Unit Official Title - Please Print + TOWN CHAIRMAN
Governmental Unit Official Signature	My commission expires 3-24-02

Subscribed and sworn to before me on this date
7-30-99

Notary Public
Shirley Barry

Drafted by
James Felix

Personal information you provide may be used for secondary purposes [Privacy Law, s. 15.54 (1)(m)].

INDEXED

REGISTERED OFFICE
RUSK COUNTY
Received for Record this
day of July 1999
at 11:55 a.m. and
recorded in Vol.
359 of
Records on page
35
Linda Ann Effertz
Register of Deeds

Rusk COUNTY

SANITARY PERMIT

No 336825

OWNER Jim FelixLUMBER Keith Baughman LIC. # 224029OWN OF Lawrence LOCATED _____SW $\frac{1}{4}$ -SE $\frac{1}{4}$ SEC 9 T 34 N/R 4 ☒

AND/OR LOT _____ BLOCK _____ SUBDIVISION _____

Deleq. Tesky

AUTHORIZED ISSUING OFFICER - DATE

August 17, 1999THIS PERMIT EXPIRES August 17, 2001 UNLESS RENEWED BEFORE THAT DATE
(TWO YEARS FROM ORIGINAL DATE OF ISSUANCE)

POST IN PLAIN VIEW

VISIBLE FROM THE ROAD FRONTING THE LOT
DURING CONSTRUCTION**CHAPTER 145.135 WISCONSIN STATUTES**

- (a) The purpose of the sanitary permit is to allow installation of the private sewage system described in the application for permit.
- (b) The approval of the sanitary permit is based on regulations in force on the date of issue.
- (c) The sanitary permit is valid for 2 years from original date of issuance and may be renewed for similar periods thereafter. Application for renewal shall be made through the county and shall comply with regulations in effect at the time.
- (d) Changed regulations will not impair the validity of a sanitary permit until the time of renewal.
- (e) Renewal of the sanitary permit will be based on regulations in force at the time renewal is sought. Changed regulations may impede renewal.
- (f) The sanitary permit is transferable. A sanitary permit transfer shall be obtained from the county authority.
- * If you wish to renew the permit, or transfer ownership of the permit, please contact the county authority.

**PRIVATE SEWAGE SYSTEM
INSPECTION REPORT**

GENERAL INFORMATION

(ATTACH TO PERMIT)

Personal information you provide may be used for secondary purposes [Privacy Law, s.15.04 (1)(m)].

Permit Holder's Name: <u>Jim Felix</u>		☐ City ☐ Village ☒ Town of: <u>Lawrence</u>
CST BM Elev.: <u>100</u>	Insp. BM Elev.: <u>100</u>	BM Description: <u>back of house - top cement</u>

County: <u>Rusk</u>
Sanitary Permit No.: <u>336825</u>
State Plan ID No.: <u>238608</u>
Parcel Tax No.: <u>22-167-0</u>

TANK INFORMATION

TYPE	MANUFACTURER	CAPACITY
Septic		
Dosing		
Aeration		
Holding	<u>Huffcutt</u>	<u>3000</u>

ELEVATION DATA

STATION	BS	HI	FS	ELEV.
Benchmark	<u>4.0</u>			<u>100</u>
Bldg. Sewer	<u>5.64</u>			<u>98.36</u>
St/Ht Inlet	<u>8.43</u>			<u>95.57</u>
St/Ht Outlet				
Dt Inlet				
Dt Bottom				
Header / Man.				
Dist. Pipe				
Bot. System				
Final Grade				

TANK SETBACK INFORMATION

TANK TO	P/L	WELL	BLDG.	Vent to Air Intake	ROAD
Septic					NA
Dosing					NA
Aeration					NA
Holding	<u>>5'</u>	<u>>50'</u>	<u>10'</u>	<u>>10'</u>	<u><25'</u>

PUMP / SIPHON INFORMATION

Manufacturer		Demand	
Model Number		GPM	
TDH	Lift	Friction Loss	System Head
Forcemain	Length	Dia.	Dist. To Well

SOIL ABSORPTION SYSTEM

BED / TRENCH DIMENSIONS	Width	Length	No. Of Trenches	PIT DIMENSIONS	No. Of Pits	Inside Dia.	Liquid Depth
SETBACK INFORMATION	SYSTEM TO		P/L	BLDG	WELL	LAKE / STREAM	LEACHING CHAMBER OR UNIT
	Type Of System:						
							Manufacturer:
							Model Number:

DISTRIBUTION SYSTEM

Header / Manifold	Distribution Pipe(s)	x Hole Size	x Hole Spacing	Vent To Air Intake
Length _____ Dia. _____	Length _____ Dia. _____ Spacing _____			

SOIL COVER

x Pressure Systems Only

xx Mound Or At-Grade Systems Only

Depth Over Bed / Trench Center	Depth Over Bed / Trench Edges	xx Depth Of Topsoil	xx Seeded / Sodded ☐ Yes ☐ No	xx Mulched ☐ Yes ☐ No
--------------------------------	-------------------------------	---------------------	--	--

COMMENTS: (Include code discrepancies, persons present, etc.)

Tank was installed 10' from house - not 35' as shown on plan.

Plan revision required? ☐ Yes ☐ No
Use other side for additional information.

9/16/99
Date

Yvonne Johnson
Inspector's Signature

71611
Cert. No.

11

N

SCALE 1: _____

SCALE 1: _____

SCHEDULE B

Policy Number: 50 0081 106 001825

Office File Number: RU 07380

Owners

Policy Number: 50 0081 107 001750

Loan

EXCEPTIONS FROM COVERAGE

This policy does not insure against loss or damage (and the Company will not pay costs, attorney's fees or expenses) which arise by reason of:

- (A) Special taxes or assessments, if any, payable with the taxes levied or to be levied for the current and subsequent years.
 - (B) Encroachments, overlaps, boundary line disputes, and any other matters which would be disclosed by an accurate survey and inspection of the premises.
 - (C) Easements or claims of easements not shown by the public records.
 - (D) Any lien, or right to a lien, for services, labor, or material heretofore or hereafter furnished, imposed by law and not shown by the public records.
 - (E) Rights or claims of parties in possession not shown by the public records.
 - (F) Liens or deferred charges not shown on the tax roll for installations and connections of water and sewer laterals, mains and service pipes.
 - (G) The mortgage, if any, referred to in Item 4 of Schedule A.
 - (H) Any claim of adverse possession or prescriptive easement.
1. General taxes for the year 2000, not yet due and payable.
 2. Public or private rights, if any, in such portions of the subject premises lying within the limits of Walrath Road.
 3. Rights of the public in any portions of the subject premises lying below the ordinary high water mark of Bear Creek.
 4. Utility easement granted by and between Joe Lesnik to Jump River Electric Cooperative, Inc., dated May 24, 1993, recorded in the office of the office of the Register of Deeds for Rusk County, Wisconsin on July 14, 1993 in Volume 295 Records on page 217 as Document No. 237611.
 5. * Holding Tank Agreement executed between Town of Lawrence and Jim Felix dated July 8, 1999 and recorded in the office of the Register of Deeds for Rusk County, Wisconsin on August 13, 1999 in Volume 359 Records, Page 35 as Document No. 264165.
 6. Possible homestead and marital property rights of the spouse of the insured, if married.

Countersigned

Albert Dixon

Authorized Signatory

SCHEDULE B ALBERT DIXON Schedule B of this Policy consists of 2 pages

Rusk County Abstract Company - 110 East Third Street North - P.O. Box 427 - Ladysmith, WI 54848

* HOLDING TANK ONLY - SYSTEM PUMPED 5/12/2025

