



92-0-12-0
N/F
PATRICIA A. DIAS, TRUSTEE

91-0-12-2
N/F
TOWN OF HANSON

BORDERING VEGETATED WETLANDS AS
DELINEATED BY: KENNETH THOMPSON
ON 4/12/16, 4/17/16 AND 5/3/16

91-0-12-1
1.80 ACRES

91-0-11-0
N/F
WARD ENDOWMENT & PARTNERS AT HANSON MA LLC



'SITE'
PLAN OF LAND
IN

HANSON, MASSACHUSETTS

PREPARED FOR
WILLIAM DYER
WEBBY ENGINEERING ASSOCIATES, INC.
CIVIL ENGINEERS & LAND SURVEYORS
180 COUNTY ROAD, PLYMPTON MA. 02367
Tel.: (781)-585-1164
SCALE: 1"=20'



Joseph E. Webby Jr.
REGISTERED LAND SURVEYOR
11/14/17
DATE

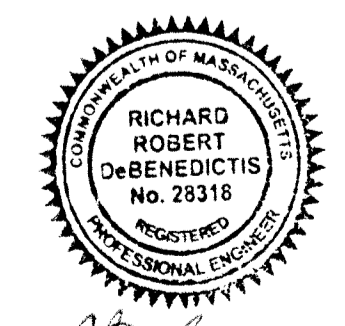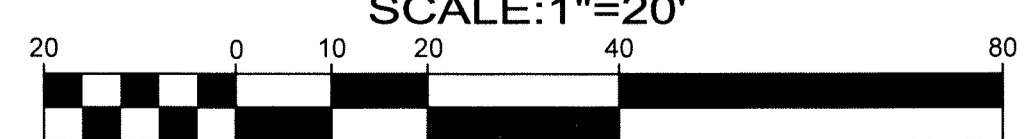

Richard Robert DeBenedictis
REGISTERED PROFESSIONAL ENGINEER
11/14/2017
DATE

PLANTING SCHEDULE				
SYM.	QTY.	BOTANICAL NAME	COMMON NAME	SIZE
BP	4	PYRUS CALLERYANA	BRADFORD PEAR	2 1/2" CAL.
DW	5	CORNUS FLORIDA	FLOWERING DOGWOOD	2 1/2" CAL.
EG	22	EUONYMUS 'EMERALD GAITY'	'EMERALD GAITY' EUONYMUS	18"-24"
CJ	12	JUNIPERUS HORIZONTALIS	CREeping JUNIPER	18"-24" 5'-6"
RH	12	RHODODENDRON CATAWBIENSE 'PJM'	'PJM' RHODODENDRON	18"-24"
AZ	16	RHODODENDRON YEDOENSE 'POUKHANENSE'	'POUKHANENSE' AZALEA	18"-24"

PROPOSED CONDITIONS / LANDSCAPE PLAN

REVISIONS		SCALE:
DATE	DESCRIPTION	1"=20'
11/09/17	REVISED PER REVIEW COMMENT LETTER DATED 8/17/17	DATE: 5/25/17
		DRAWN BY: GTH
		JOB NO.: W-5321
		SHEET NO.: 5
		OF 7 SHEETS

