


BOUNDARY SURVEY

LEGAL DESCRIPTION:

LOT 17, BLOCK 2, HELLEKES SUBDIVISION, ACCORDING
TO THE PLAT THEREOF, AS RECORDED IN PLAT BOOK 25,
PAGE 36, OF THE PUBLIC RECORDS OF HILLSBOROUGH
COUNTY, FLORIDA.

CONTAINS 5,040 SQUARE FEET MORE OR LESS.

50' PLATTED R/W 22' ASPHALT ROAD
Q NORTH 82ND STREET (P)
Q NORTH 67TH STREET (F)

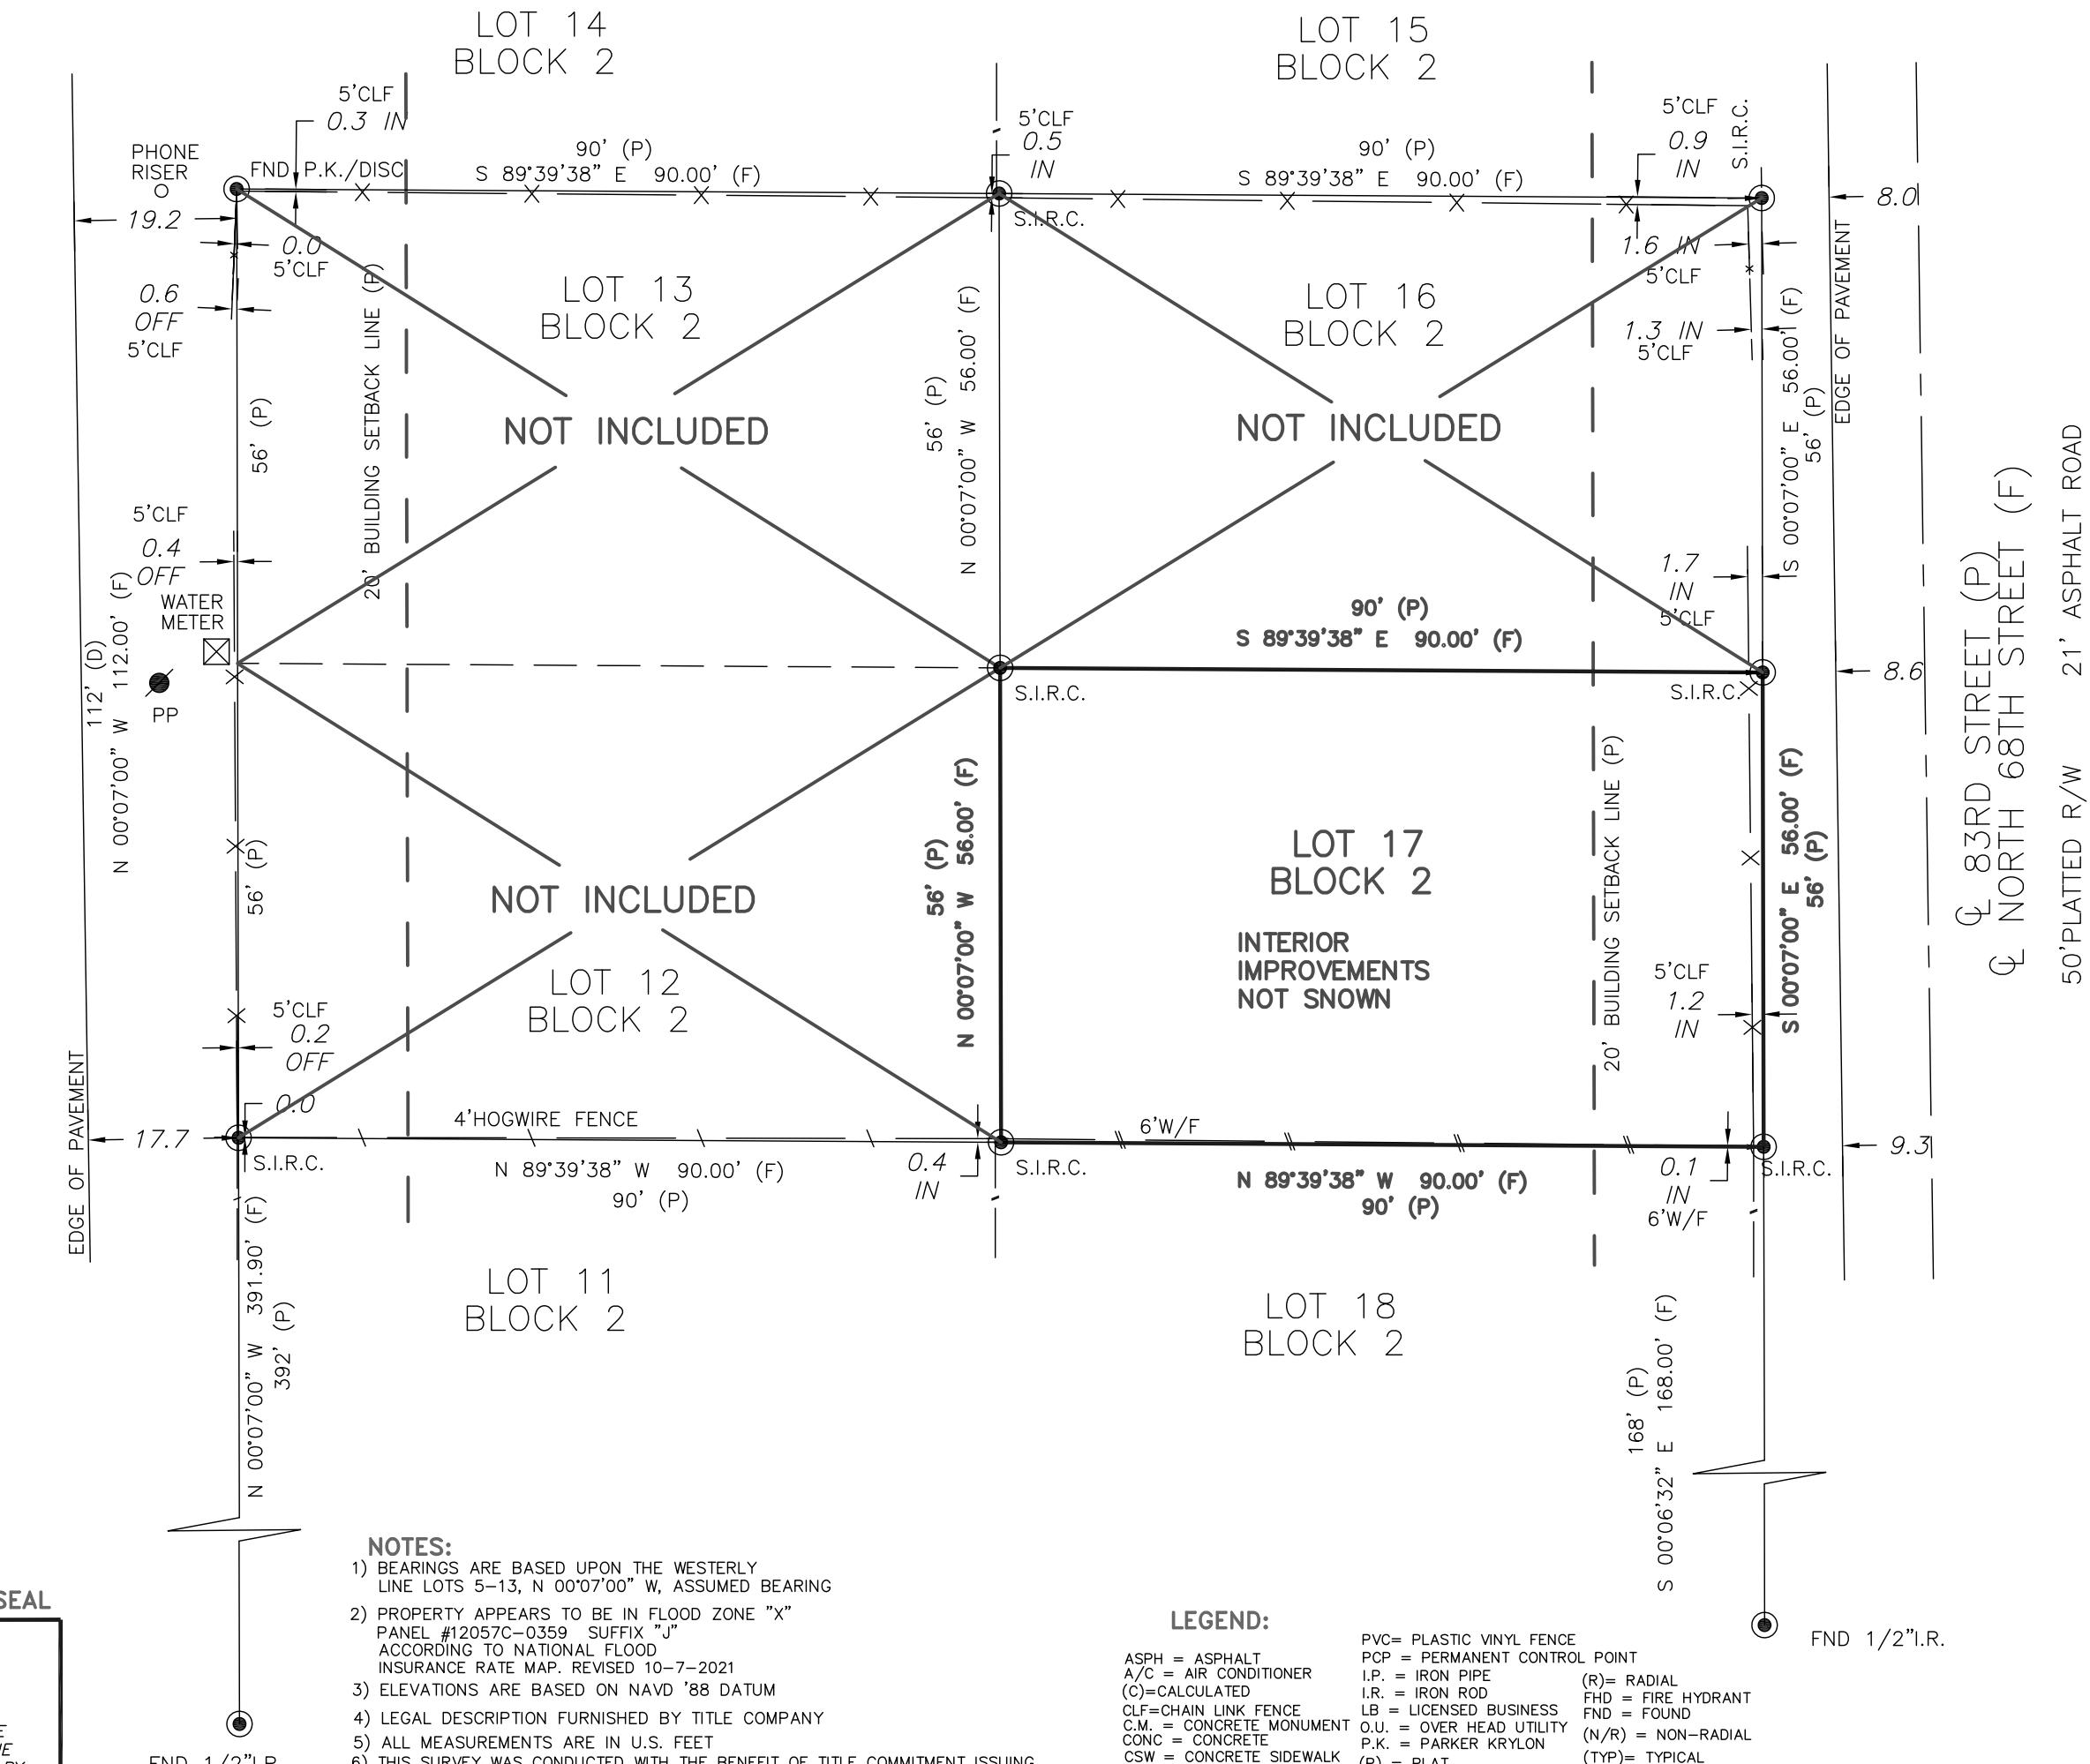

Certificate of Authorization "LB #6945"

CERTIFIED TO:
MALIK HUDSON

DON WILLIAMSON
&
ASSOCIATES, INC.
PROFESSIONAL SURVEYORS &
MAPPERS LB # 6945
5020 GUNN HIGHWAY SUITE 220 A
TAMPA, FL 33624
(813) 265-4795
FAX (813) 264-6062
WAISURVEYING@GMAIL.COM

SCALE 1" = 20'