


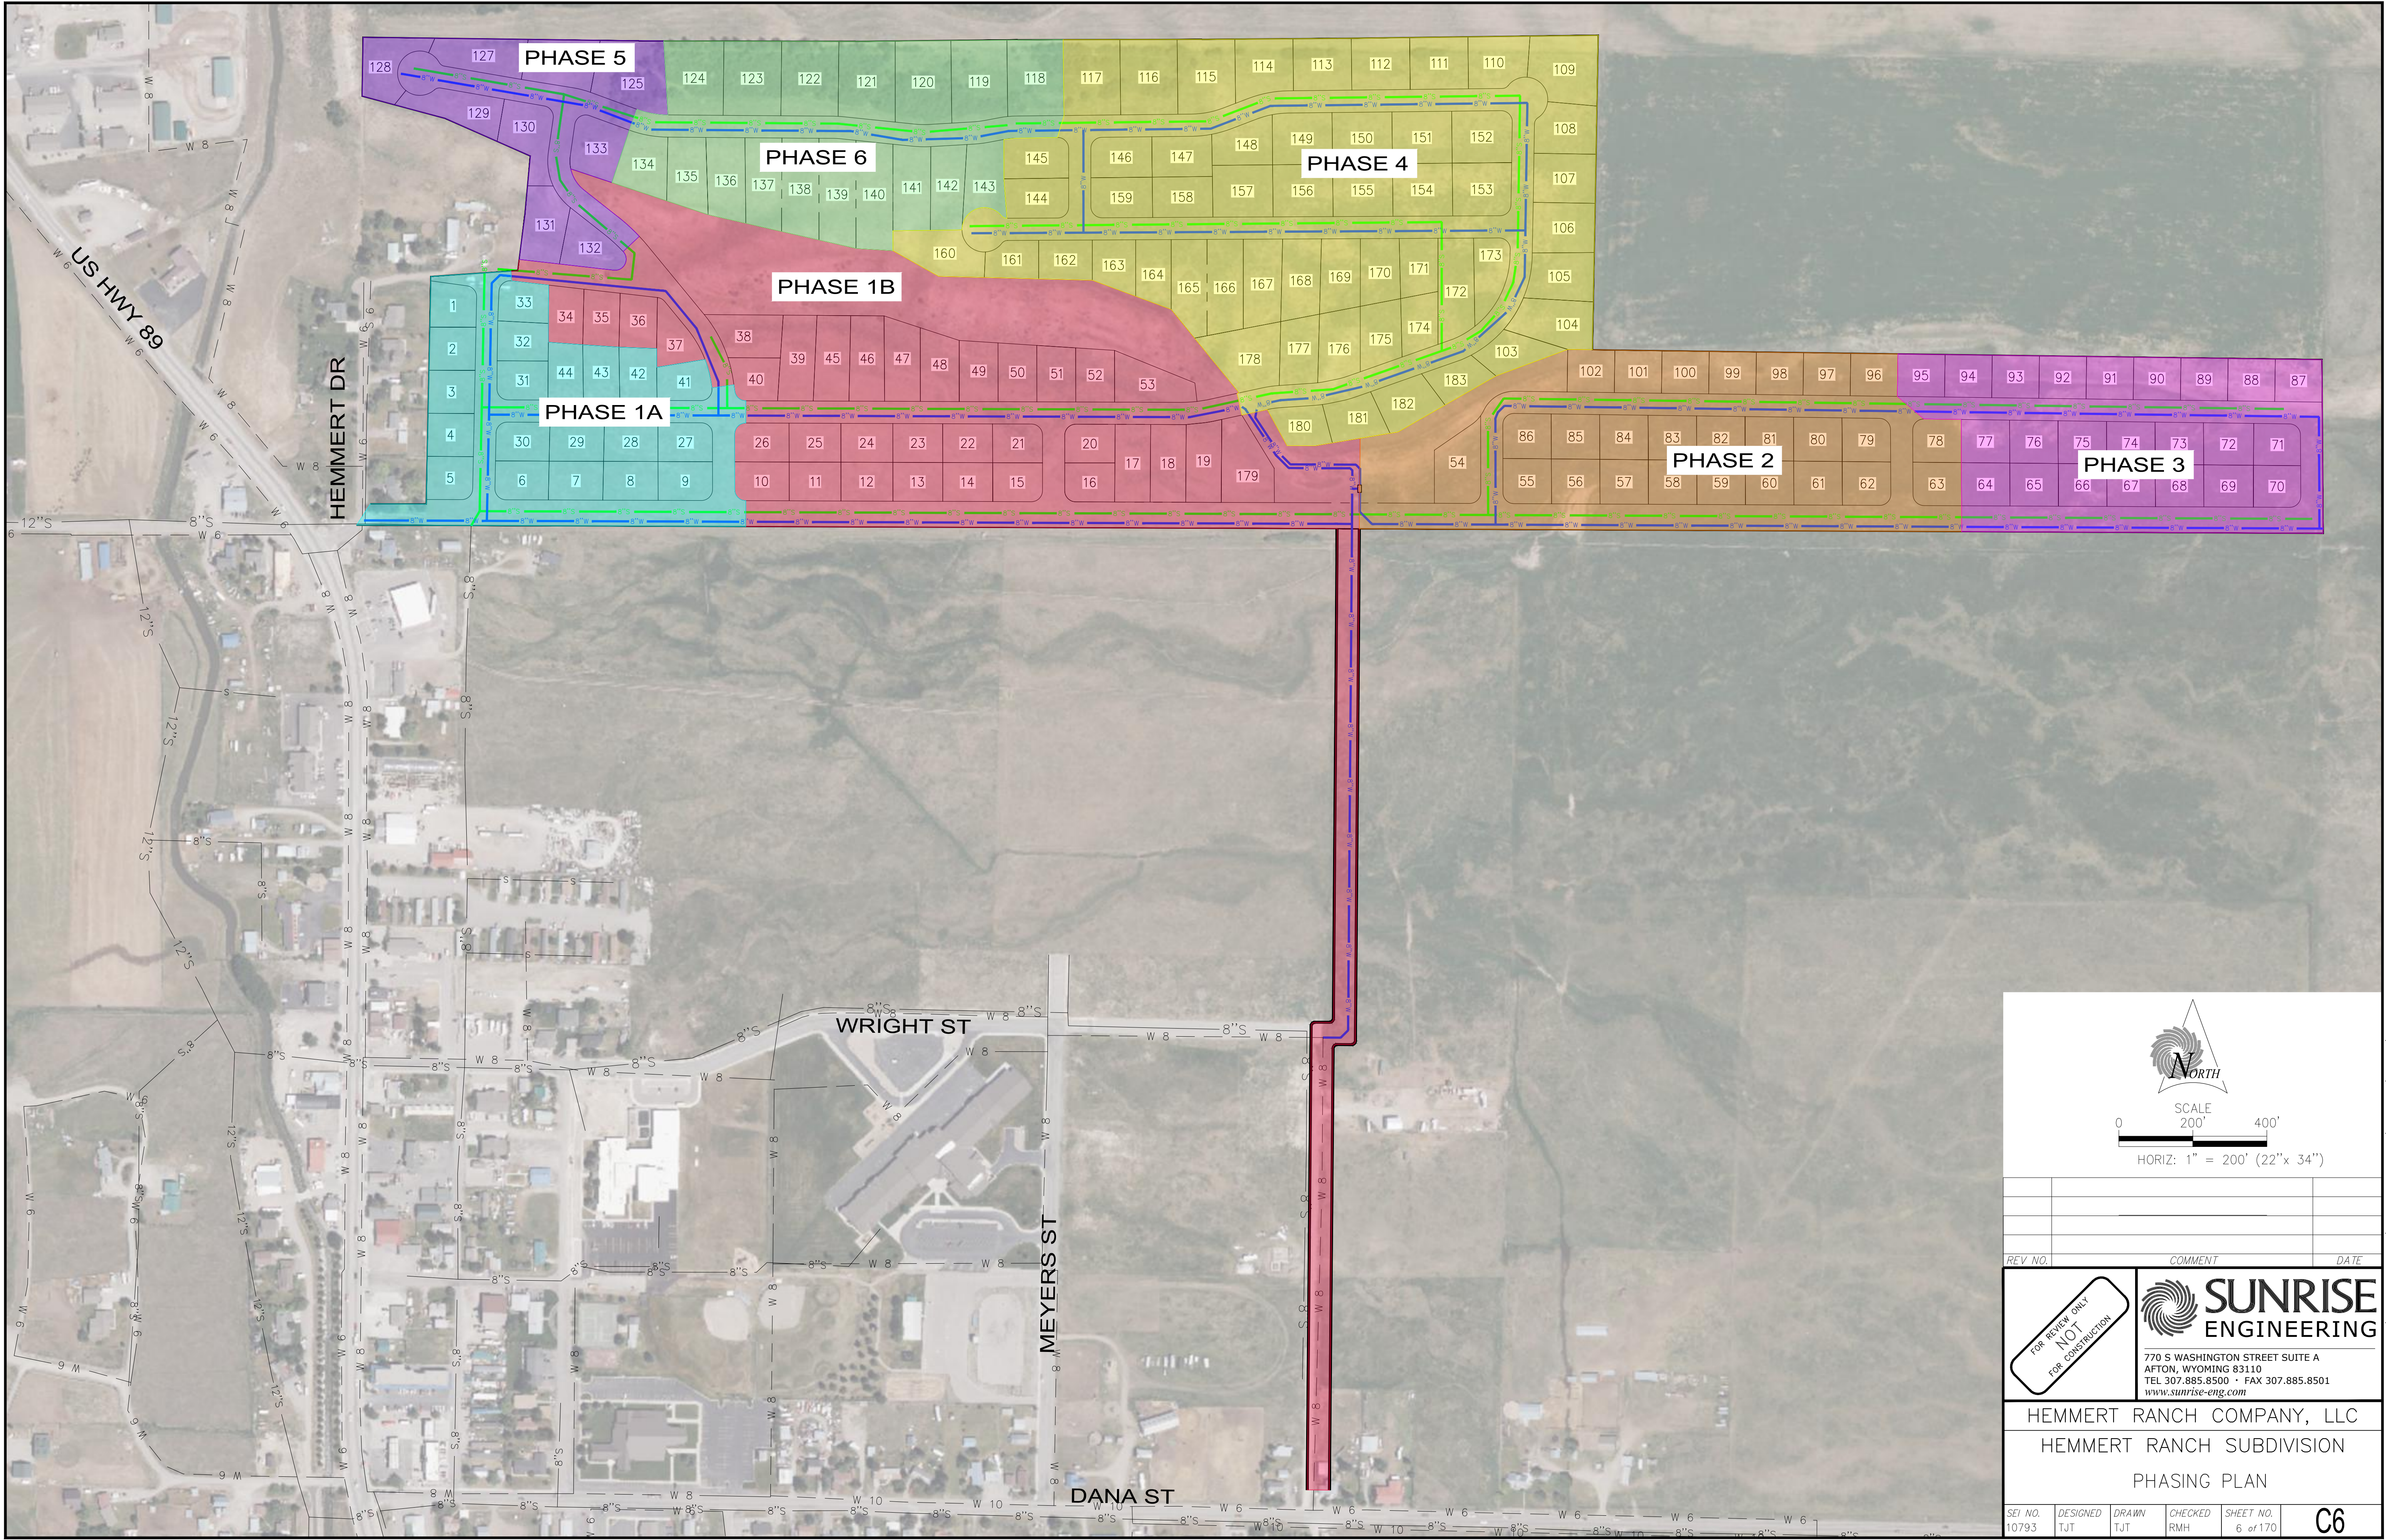




SCALE
200' 400'

HORIZ: 1" = 200' (22"x 34")

REV. NO.	COMMENT	DATE

FOR REVIEW ONLY
NOT
FOR CONSTRUCTION

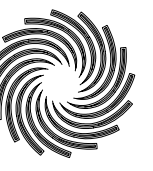

**SUNRISE
ENGINEERING**

770 S WASHINGTON STREET SUITE A
AFTON, WYOMING 83110
TEL 307.885.8500 • FAX 307.885.8501
www.sunrise-eng.com

HEMMERT RANCH COMPANY, LLC

HEMMERT RANCH SUBDIVISION

PHASING PLAN

SEI NO.	DESIGNED	DRAWN	CHECKED	SHEET NO.	C6
10793	TJT	TJT	RMH	6 of 170	