
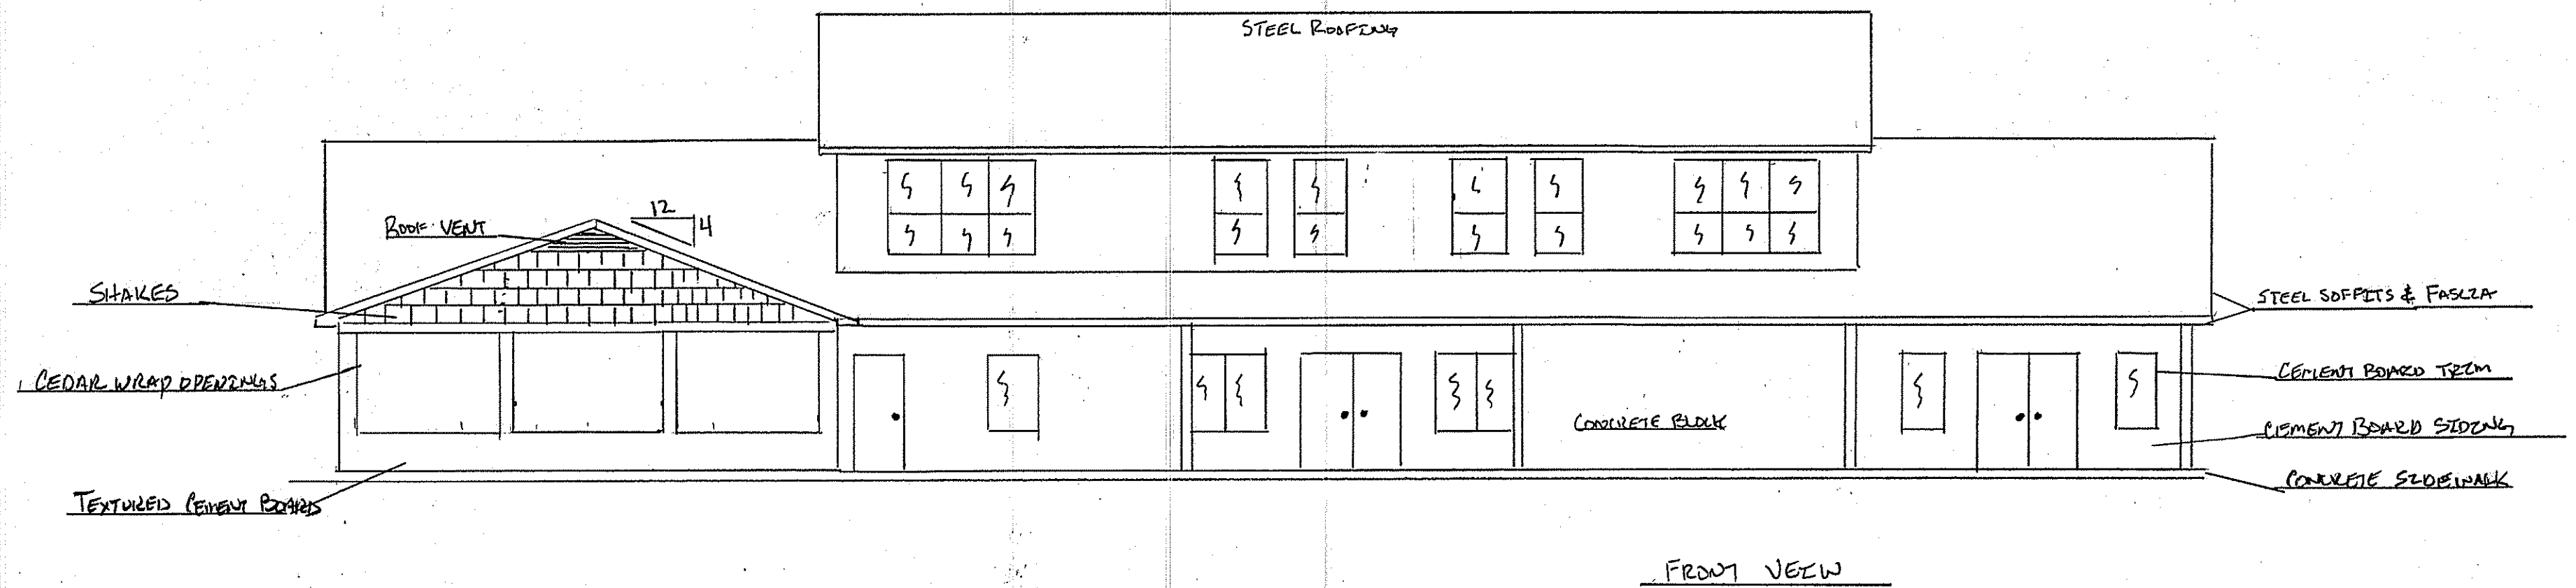


FOUNDATION	5544
FIRST LEVEL	4644
SECOND LEVEL	2756
FRONT COVERED PATIO	835
BACK COVERED PATIO	340
COVERED SIDEWALK	554
SIDEWALK	368
DECK	1434
MAINTENANCE CLOSET	65


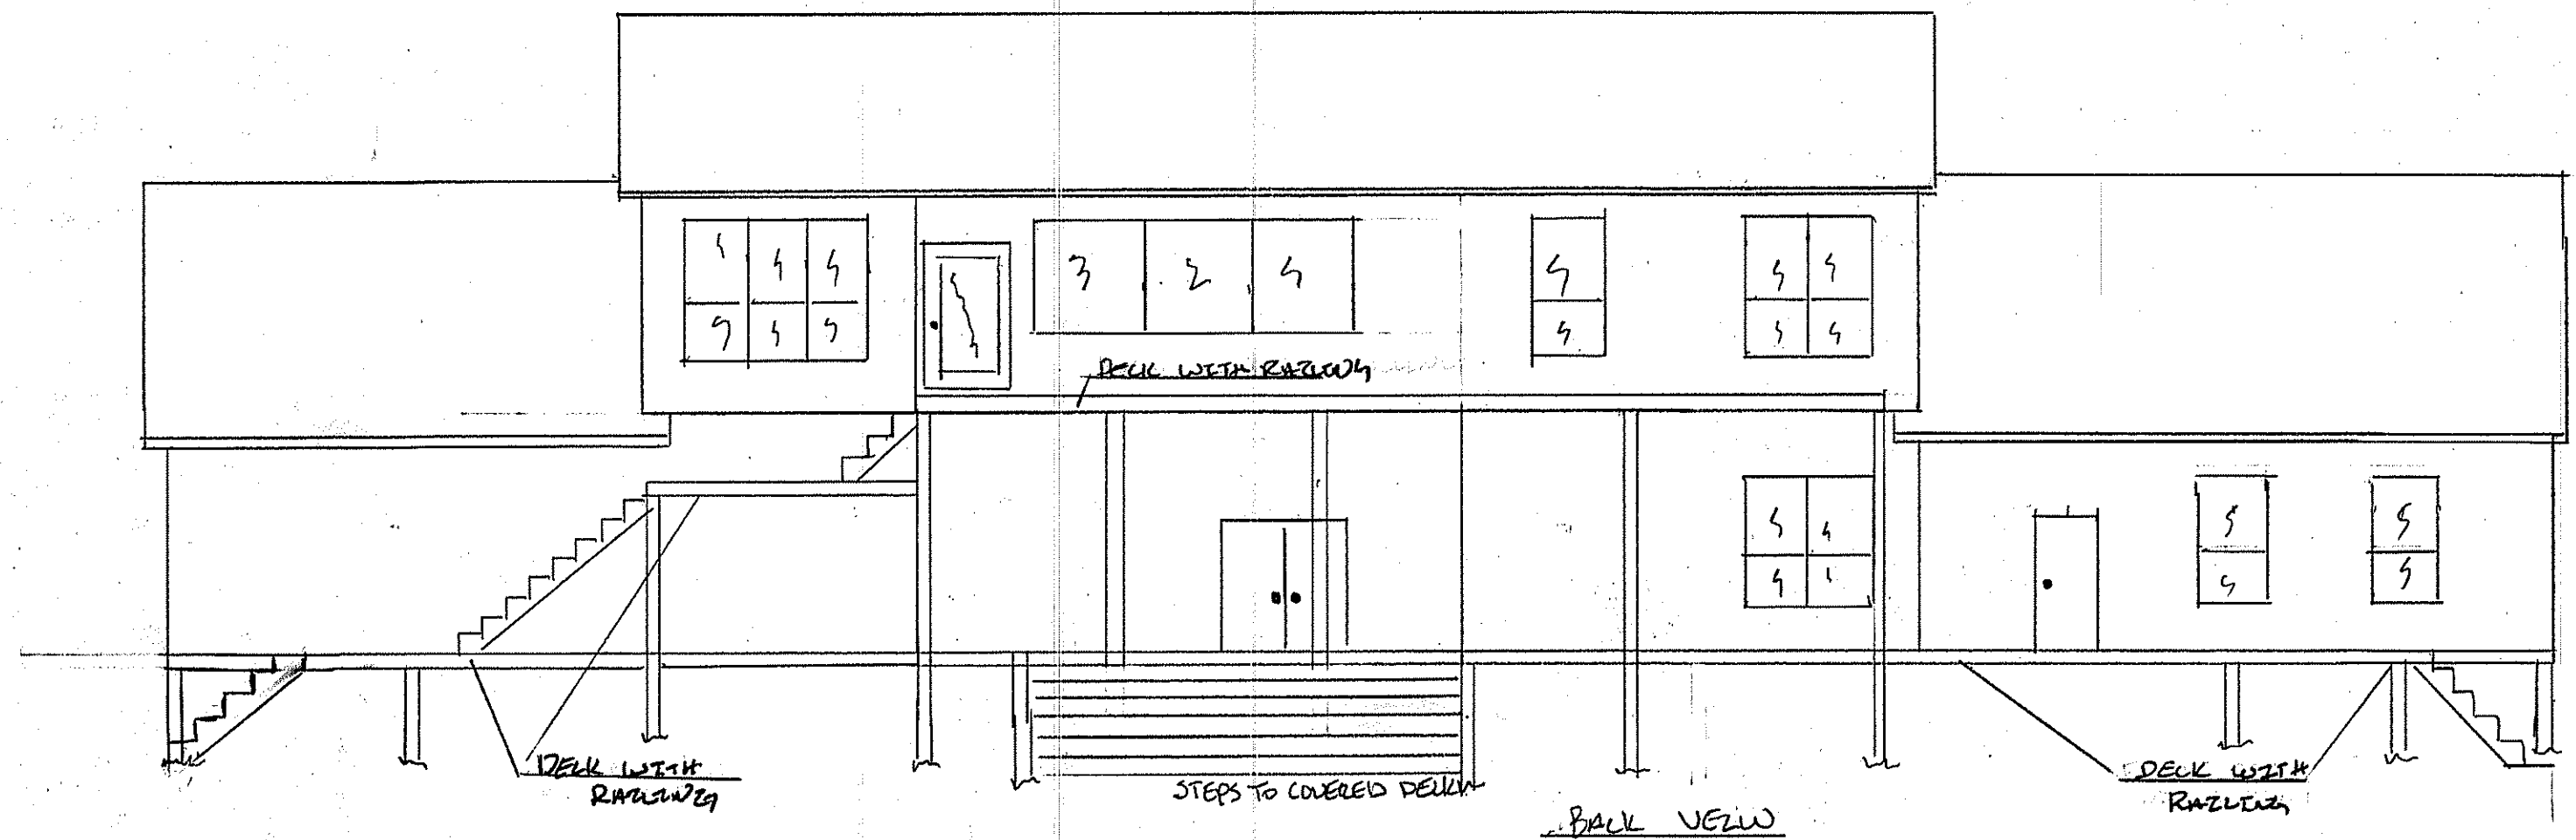


OWNER
DESIGNER
BUILDER

KIRBY & WENDY GOBERNATZ


220 WEST FM 473 COMFORT TX 78013

TOTAL BUILDING SQUARE FOOT 8576

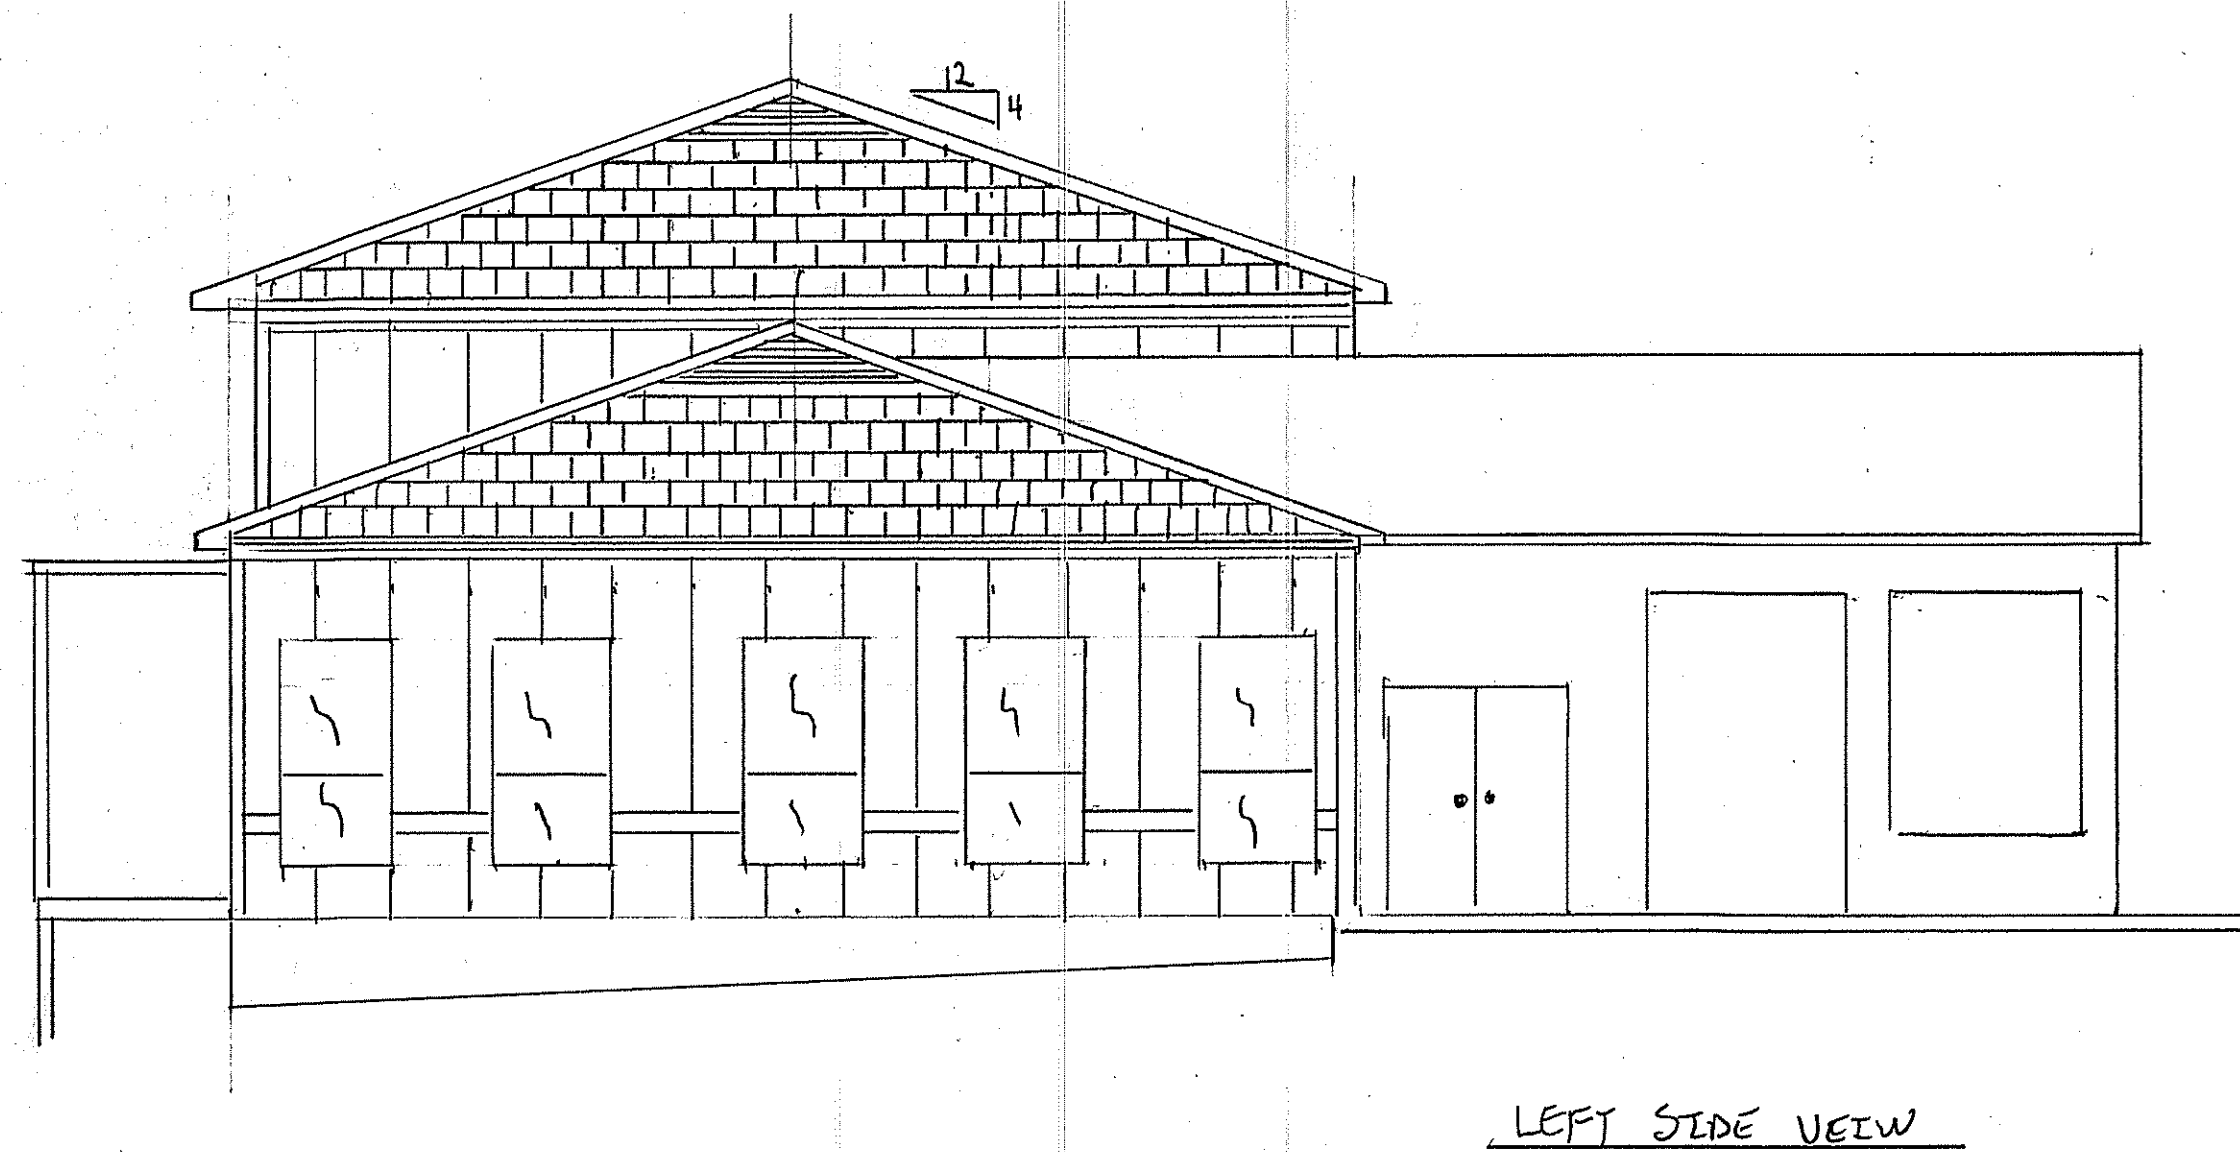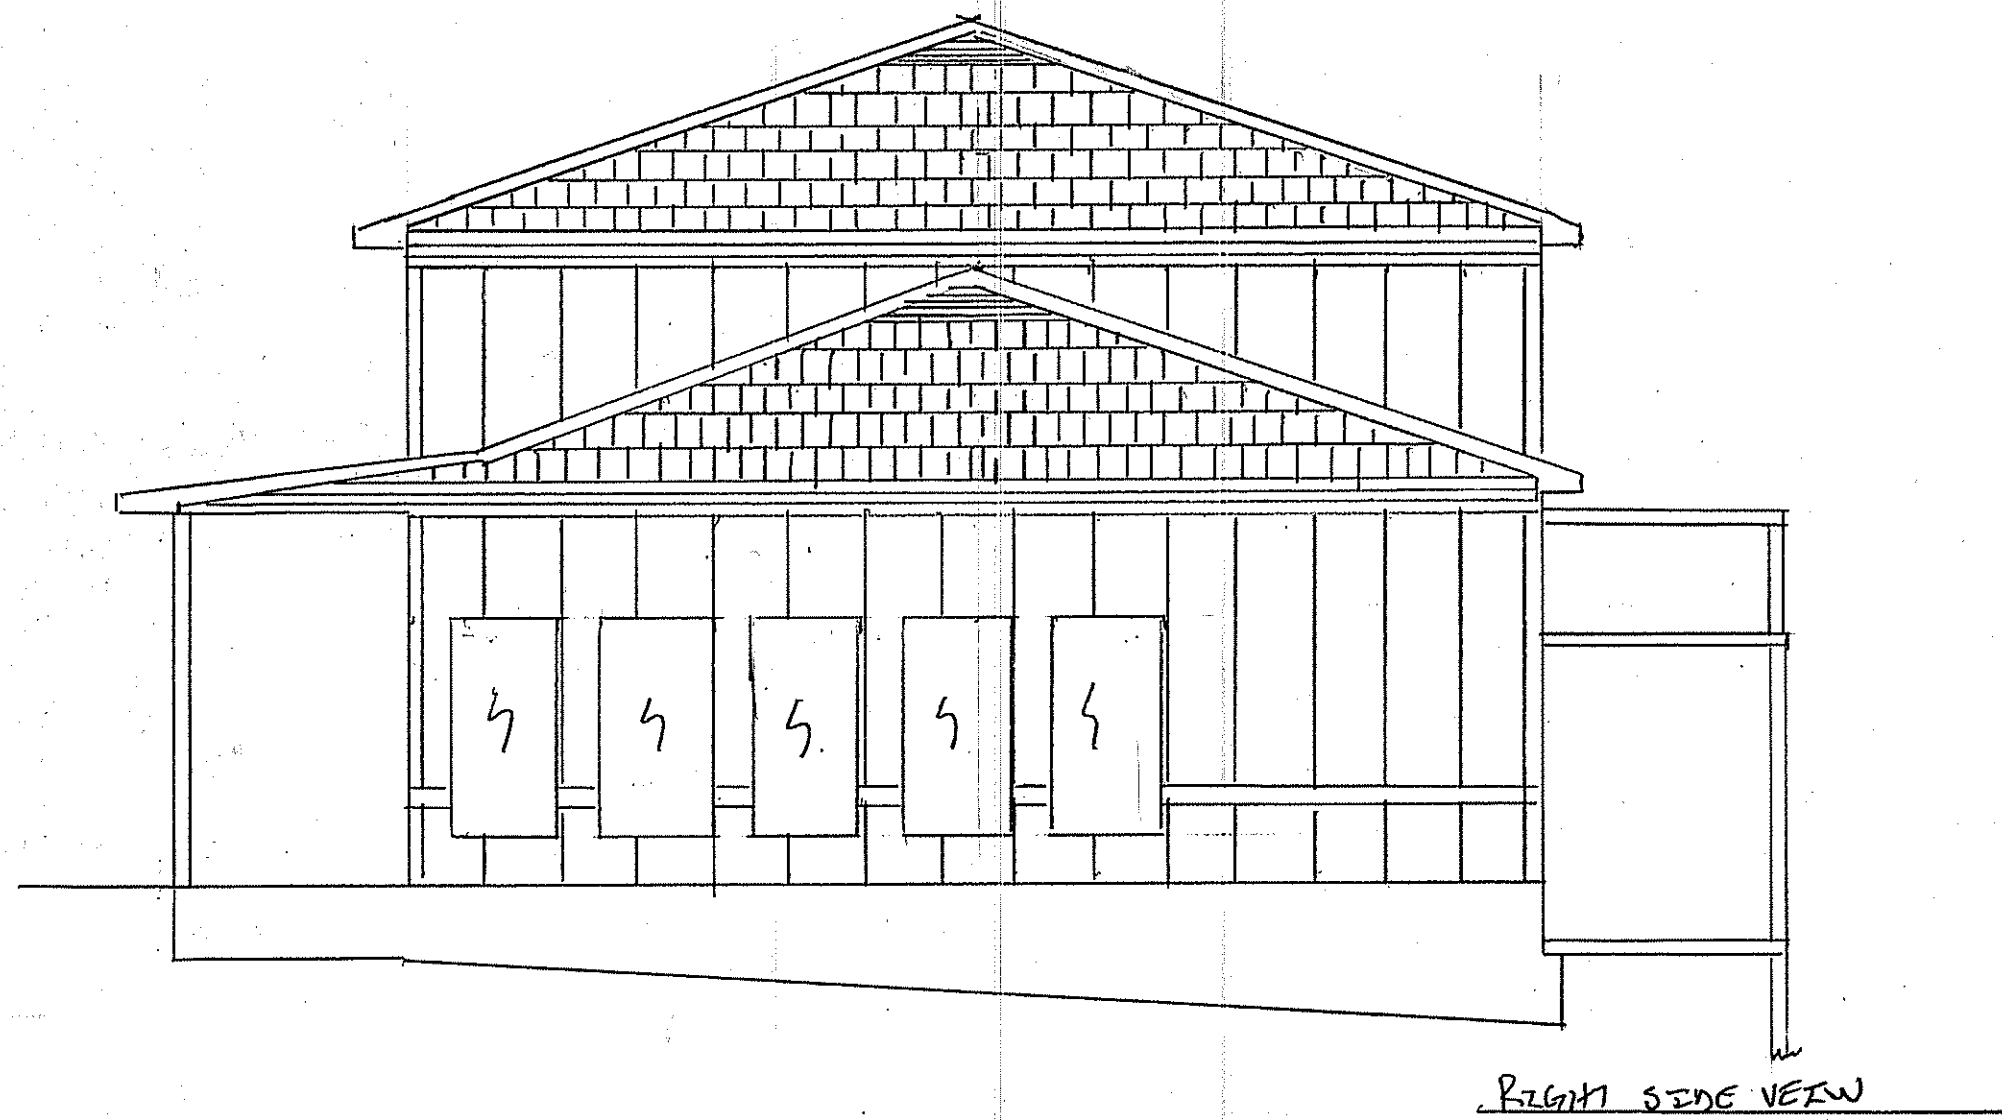


220 WEST FM 473
COMFORT TX 78013

FOUNDATION FOR
FUTURE EXP. DOOR
KITCHEN

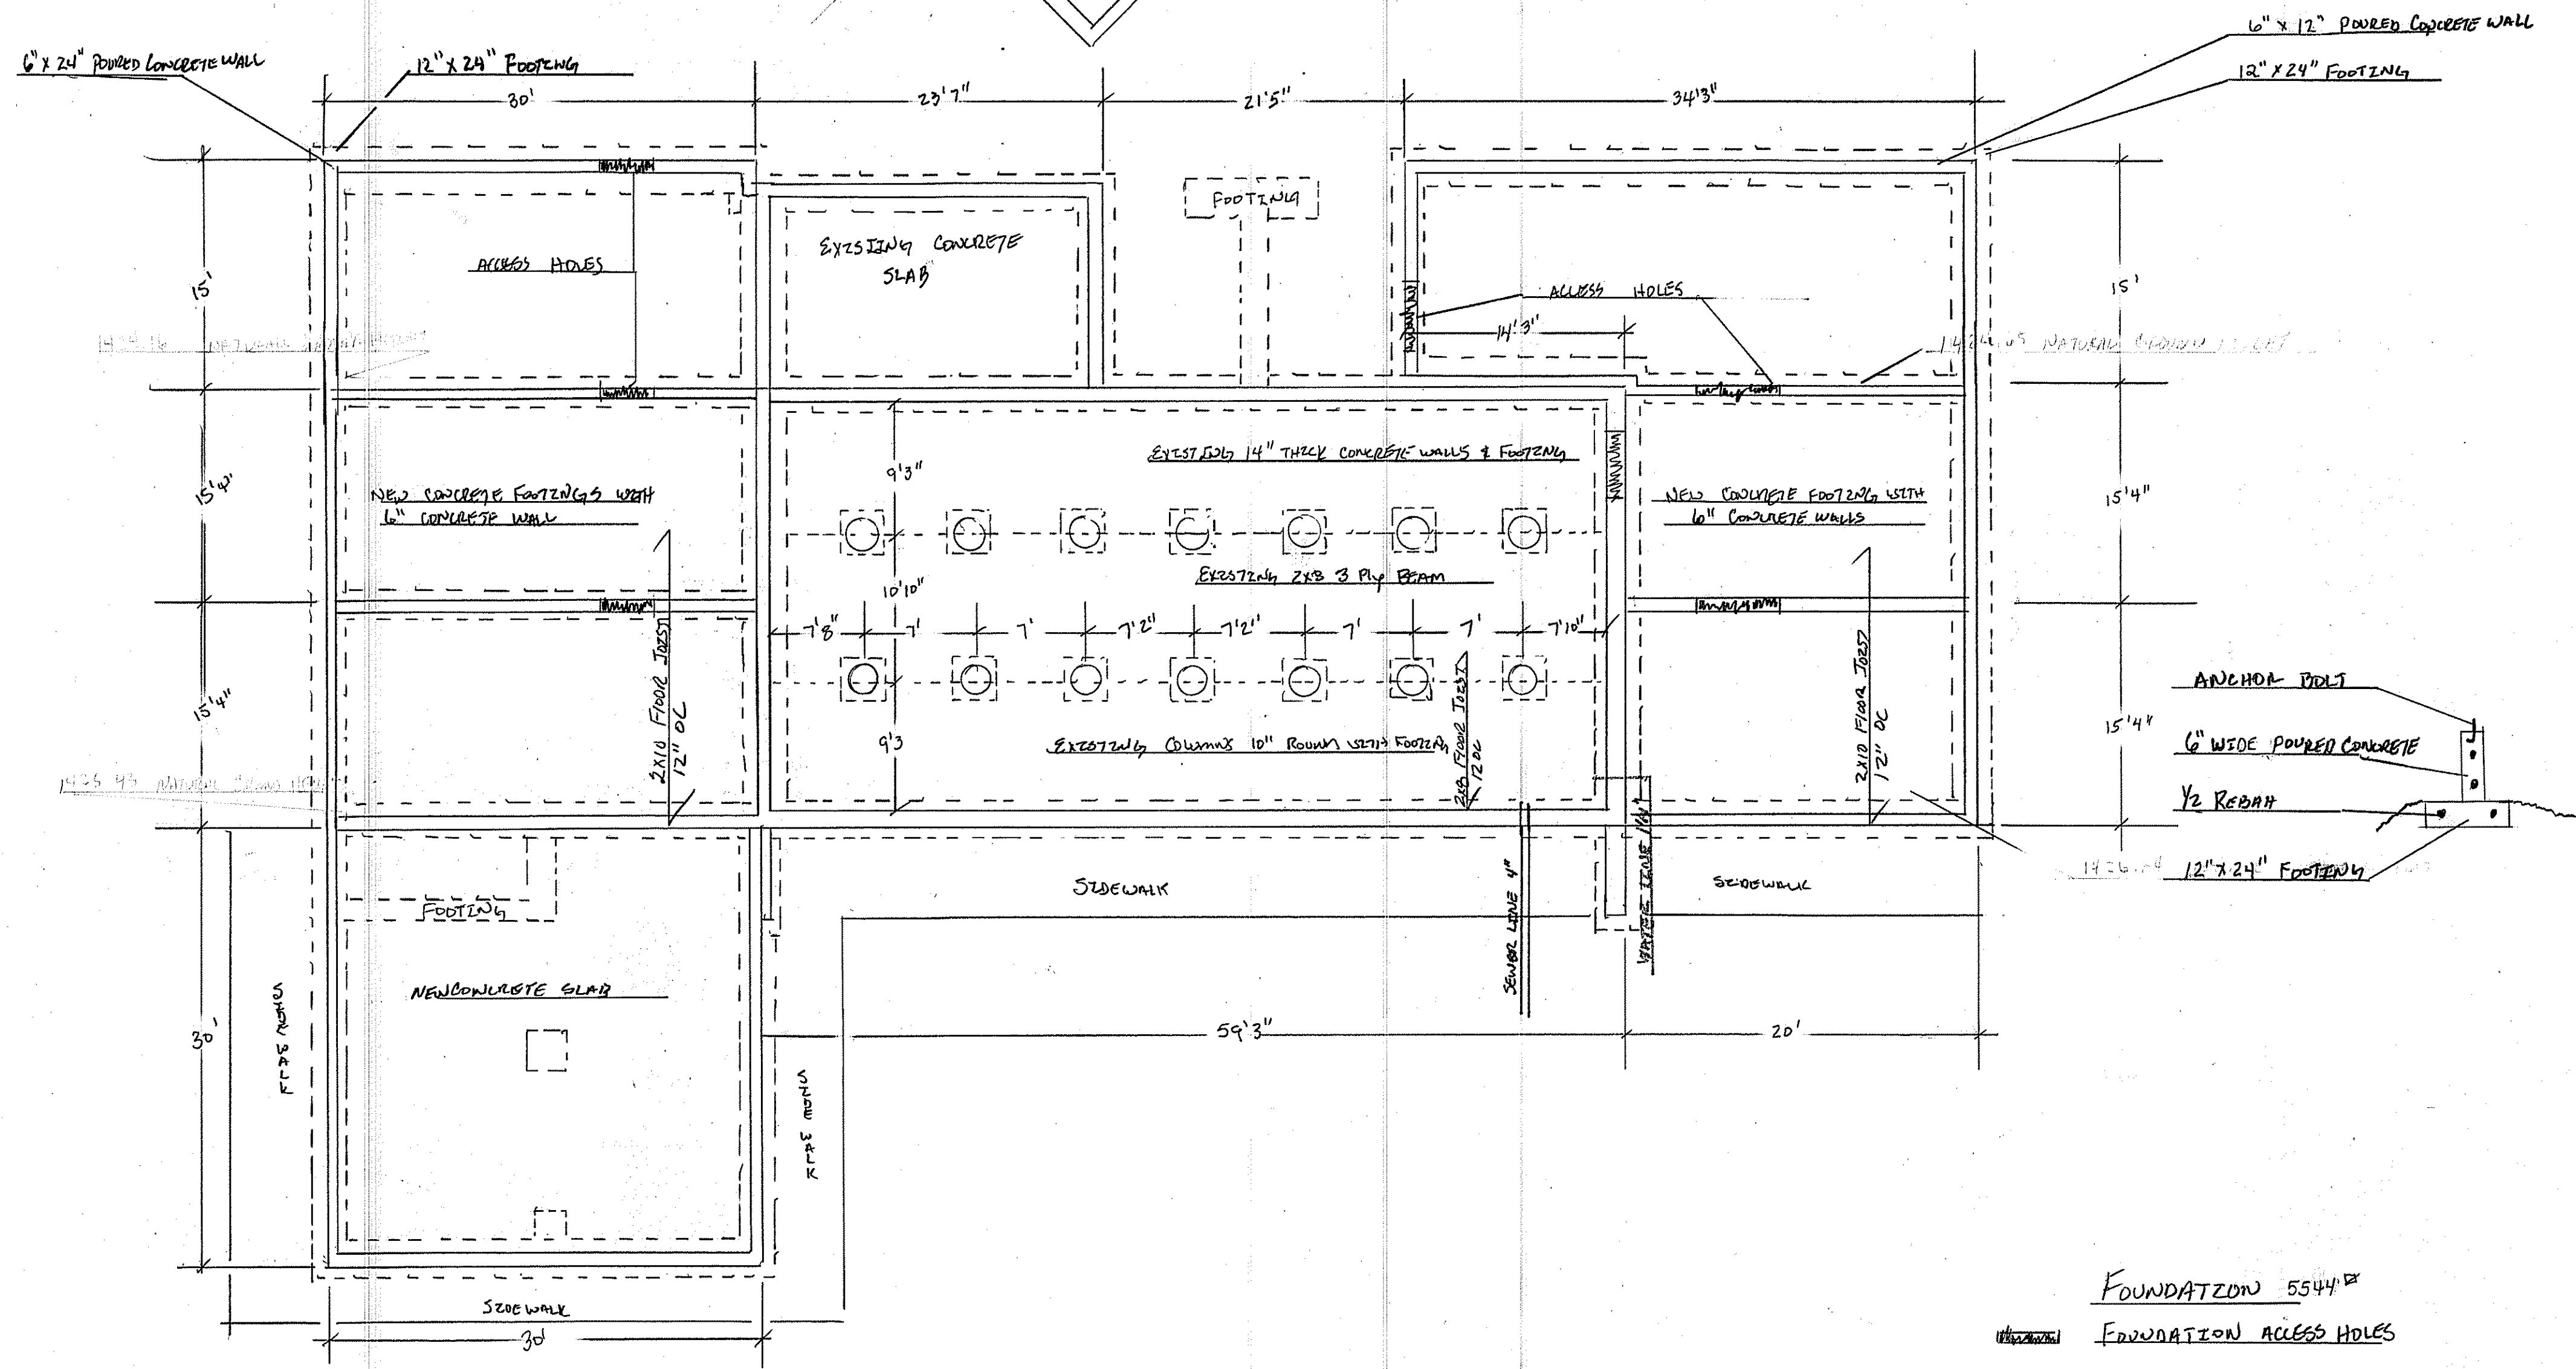


FOUNDATION 5544'
FOUNDATION ACCESS HOLES

220 WEST FM 473
COMFORT TX 78013

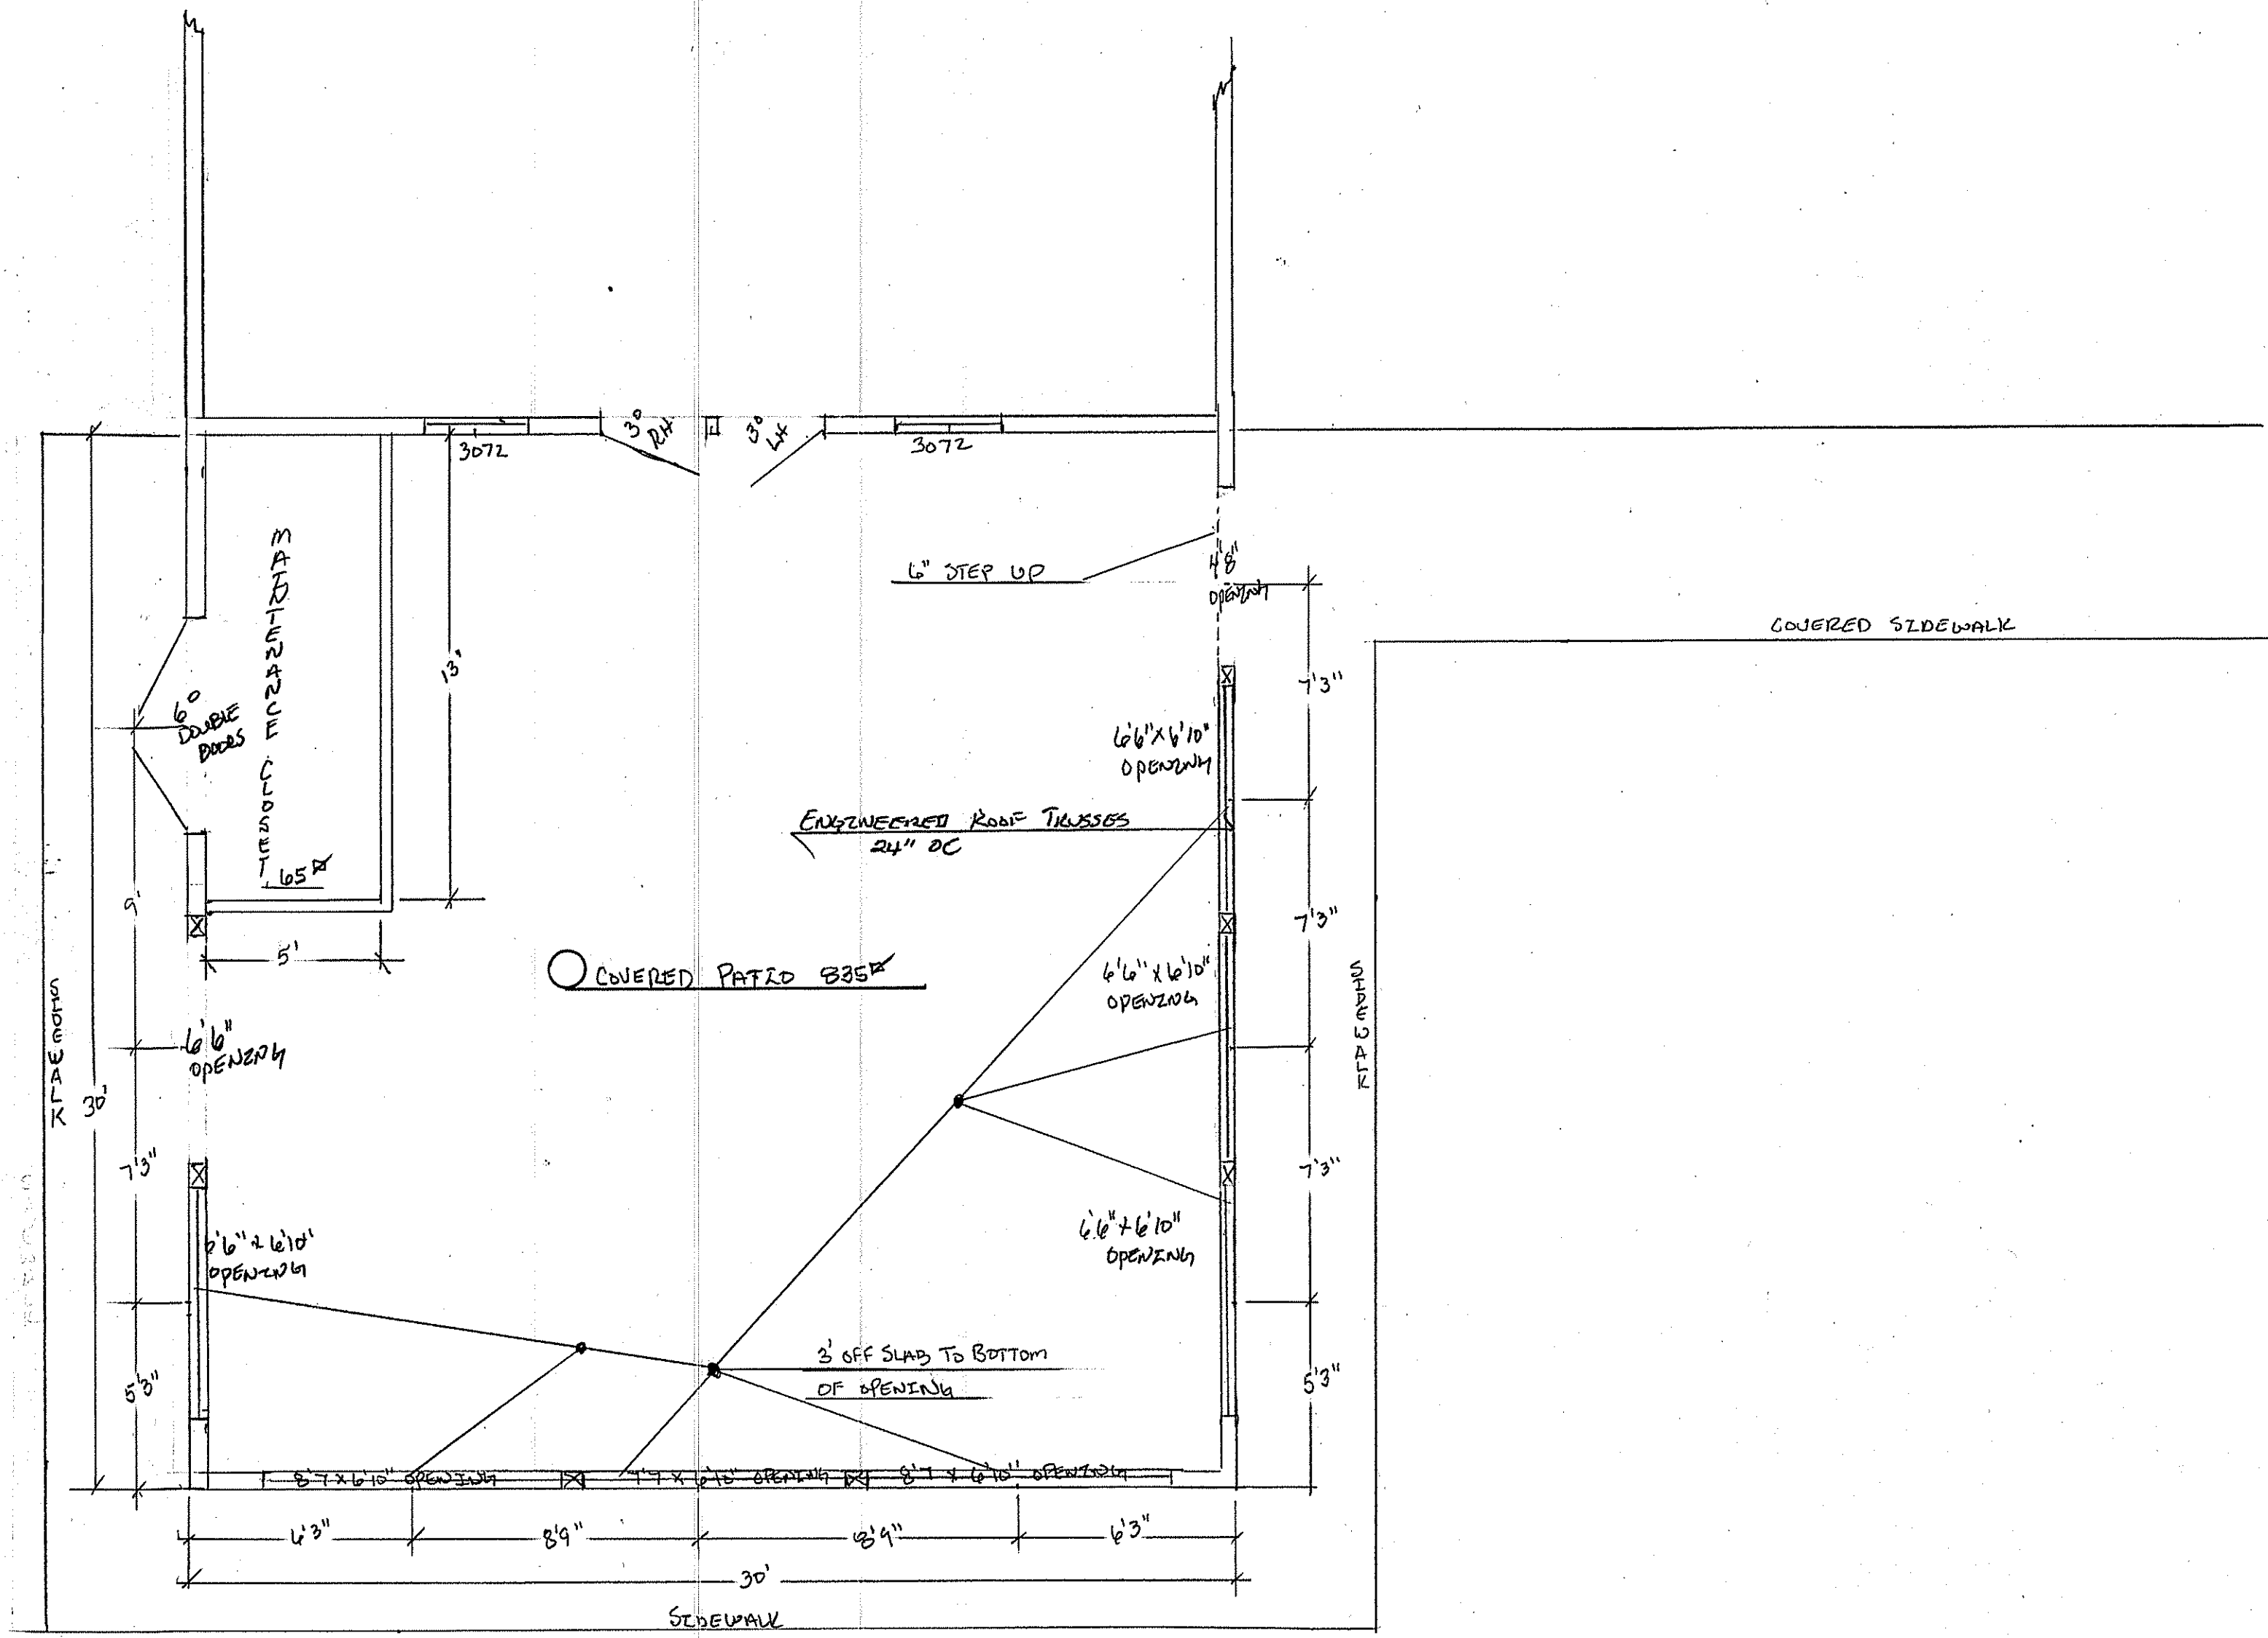

COVERED PATIO 835#
 MAINTENANCE CLOSET 65#
 900#

220 WEST FM 473
 COMFORT TX 78013

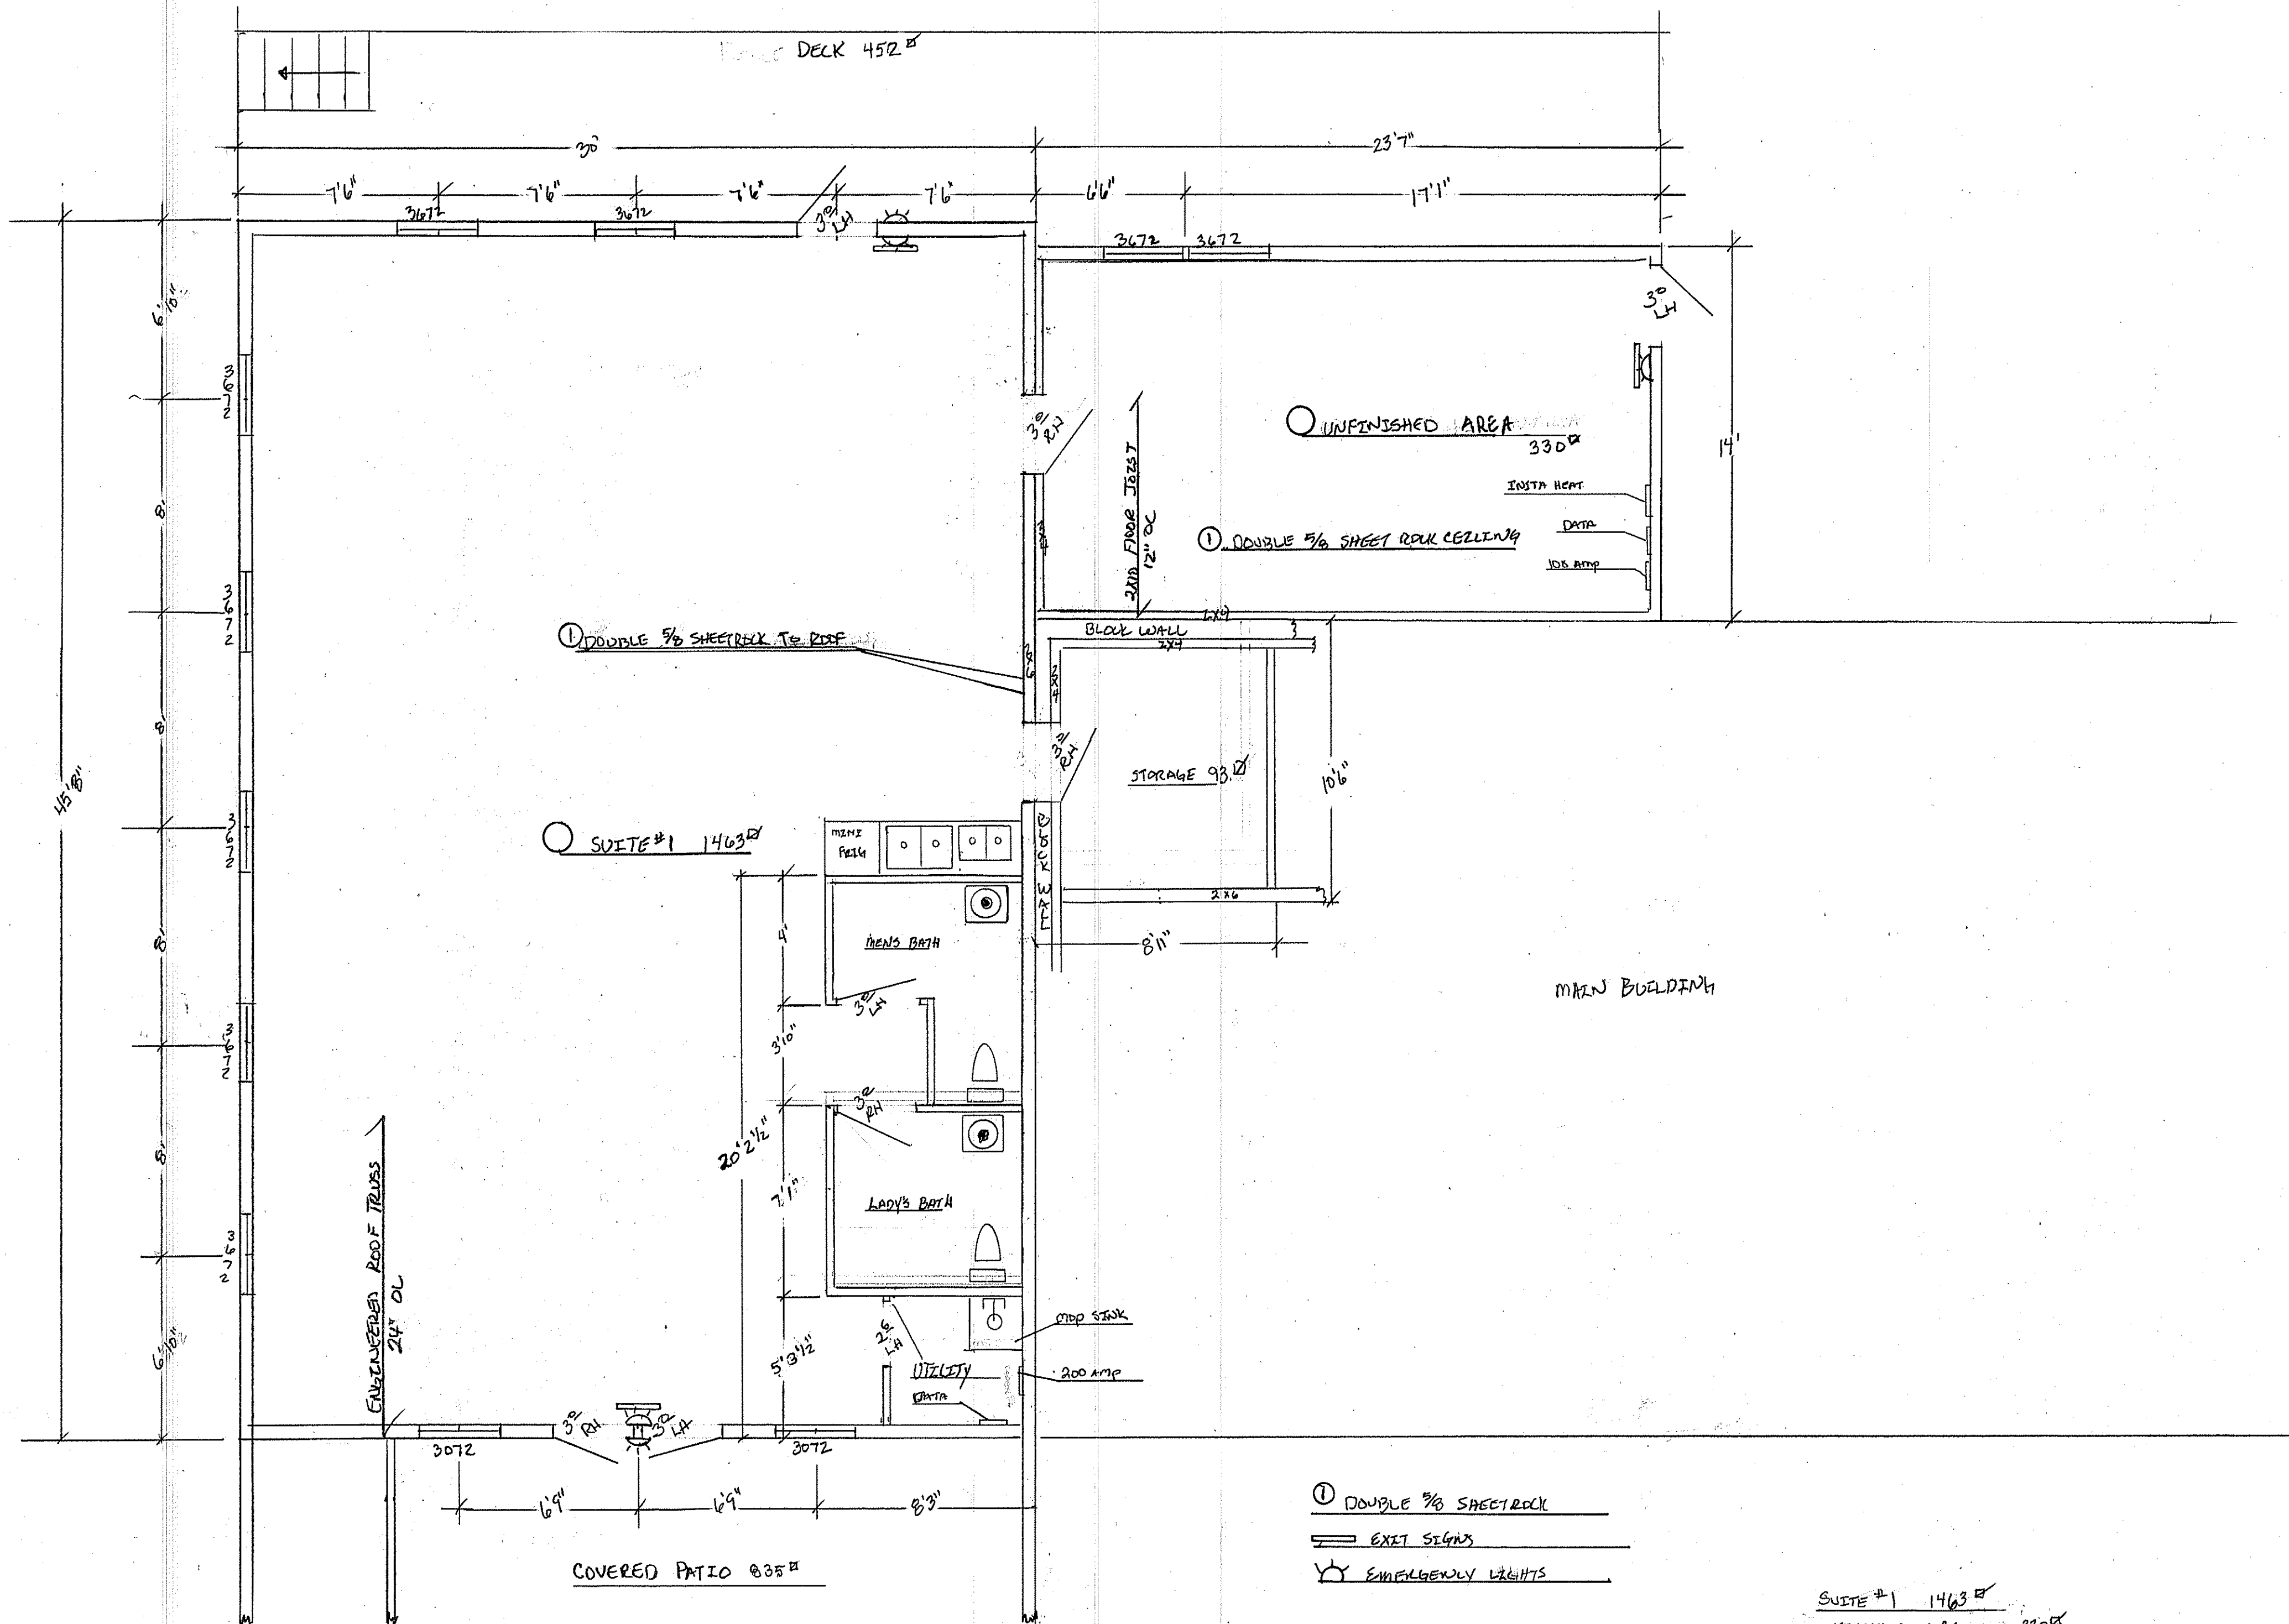


- ① DOUBLE 5/8 SHEETROCK
- ≡ EXIT SIGNS
- ☼ EMERGENCY LIGHTS

SUITE #1	1463
UNFINISHED AREA	330
SUITE #1 TOTAL	1793
COVERED PATIO	835
DECK	452

220 WEST FIN 473
COMFORT TX 75013

#1 MECHANICAL ROOM

STAIR DECK

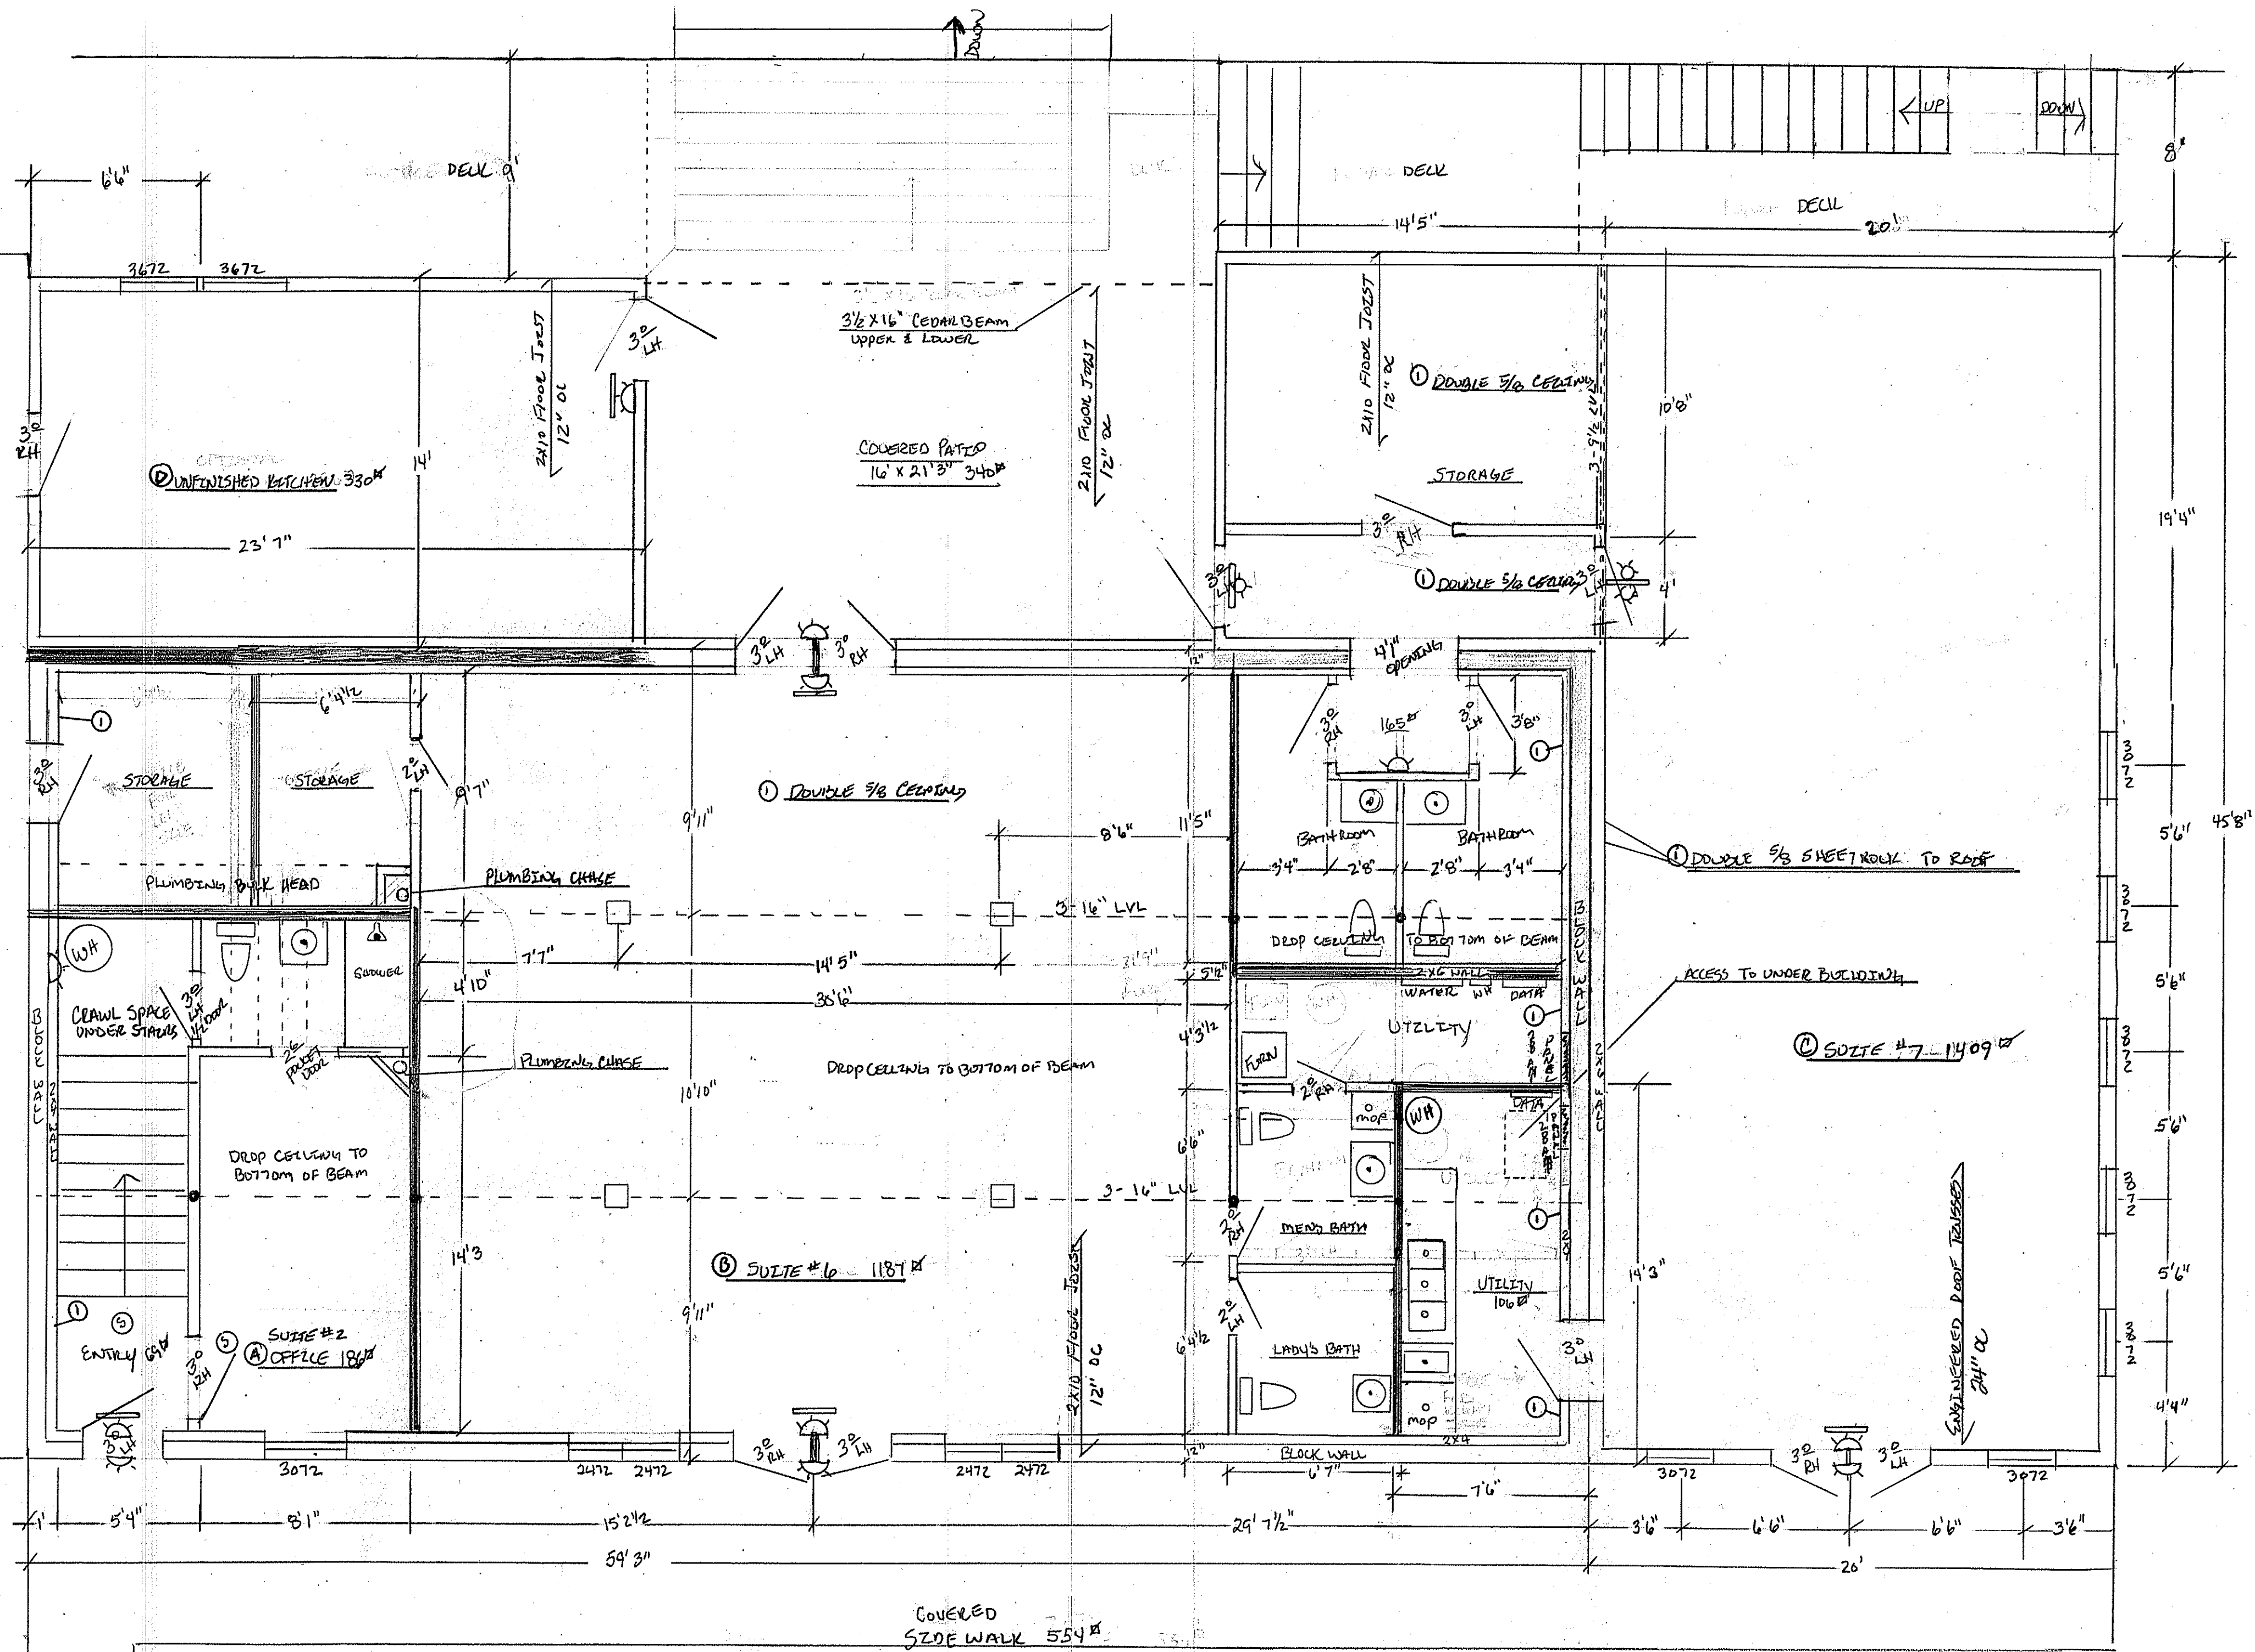

STAIRWALK 368


COVERED SIDE WALK 554

- ① DOUBLE 5/8 SHEETROCK
- EXIT SIGN
- ⚡ EMERGENCY LIGHTS
- ② SMOKE DETECTORS

ENTRY	69
SUITE # 2	186
SUITE # 6	1187
SUITE # 7	1409
COVERED PATIO	346
DECK	472

SECOND STORY

- ★ EMERGENCY LIGHTING
- ⊙ SMOKE DETECTOR W/EEP
- ① DOUBLE 5/8" FIRE STOP
- ▬ DIVIDING WALLS

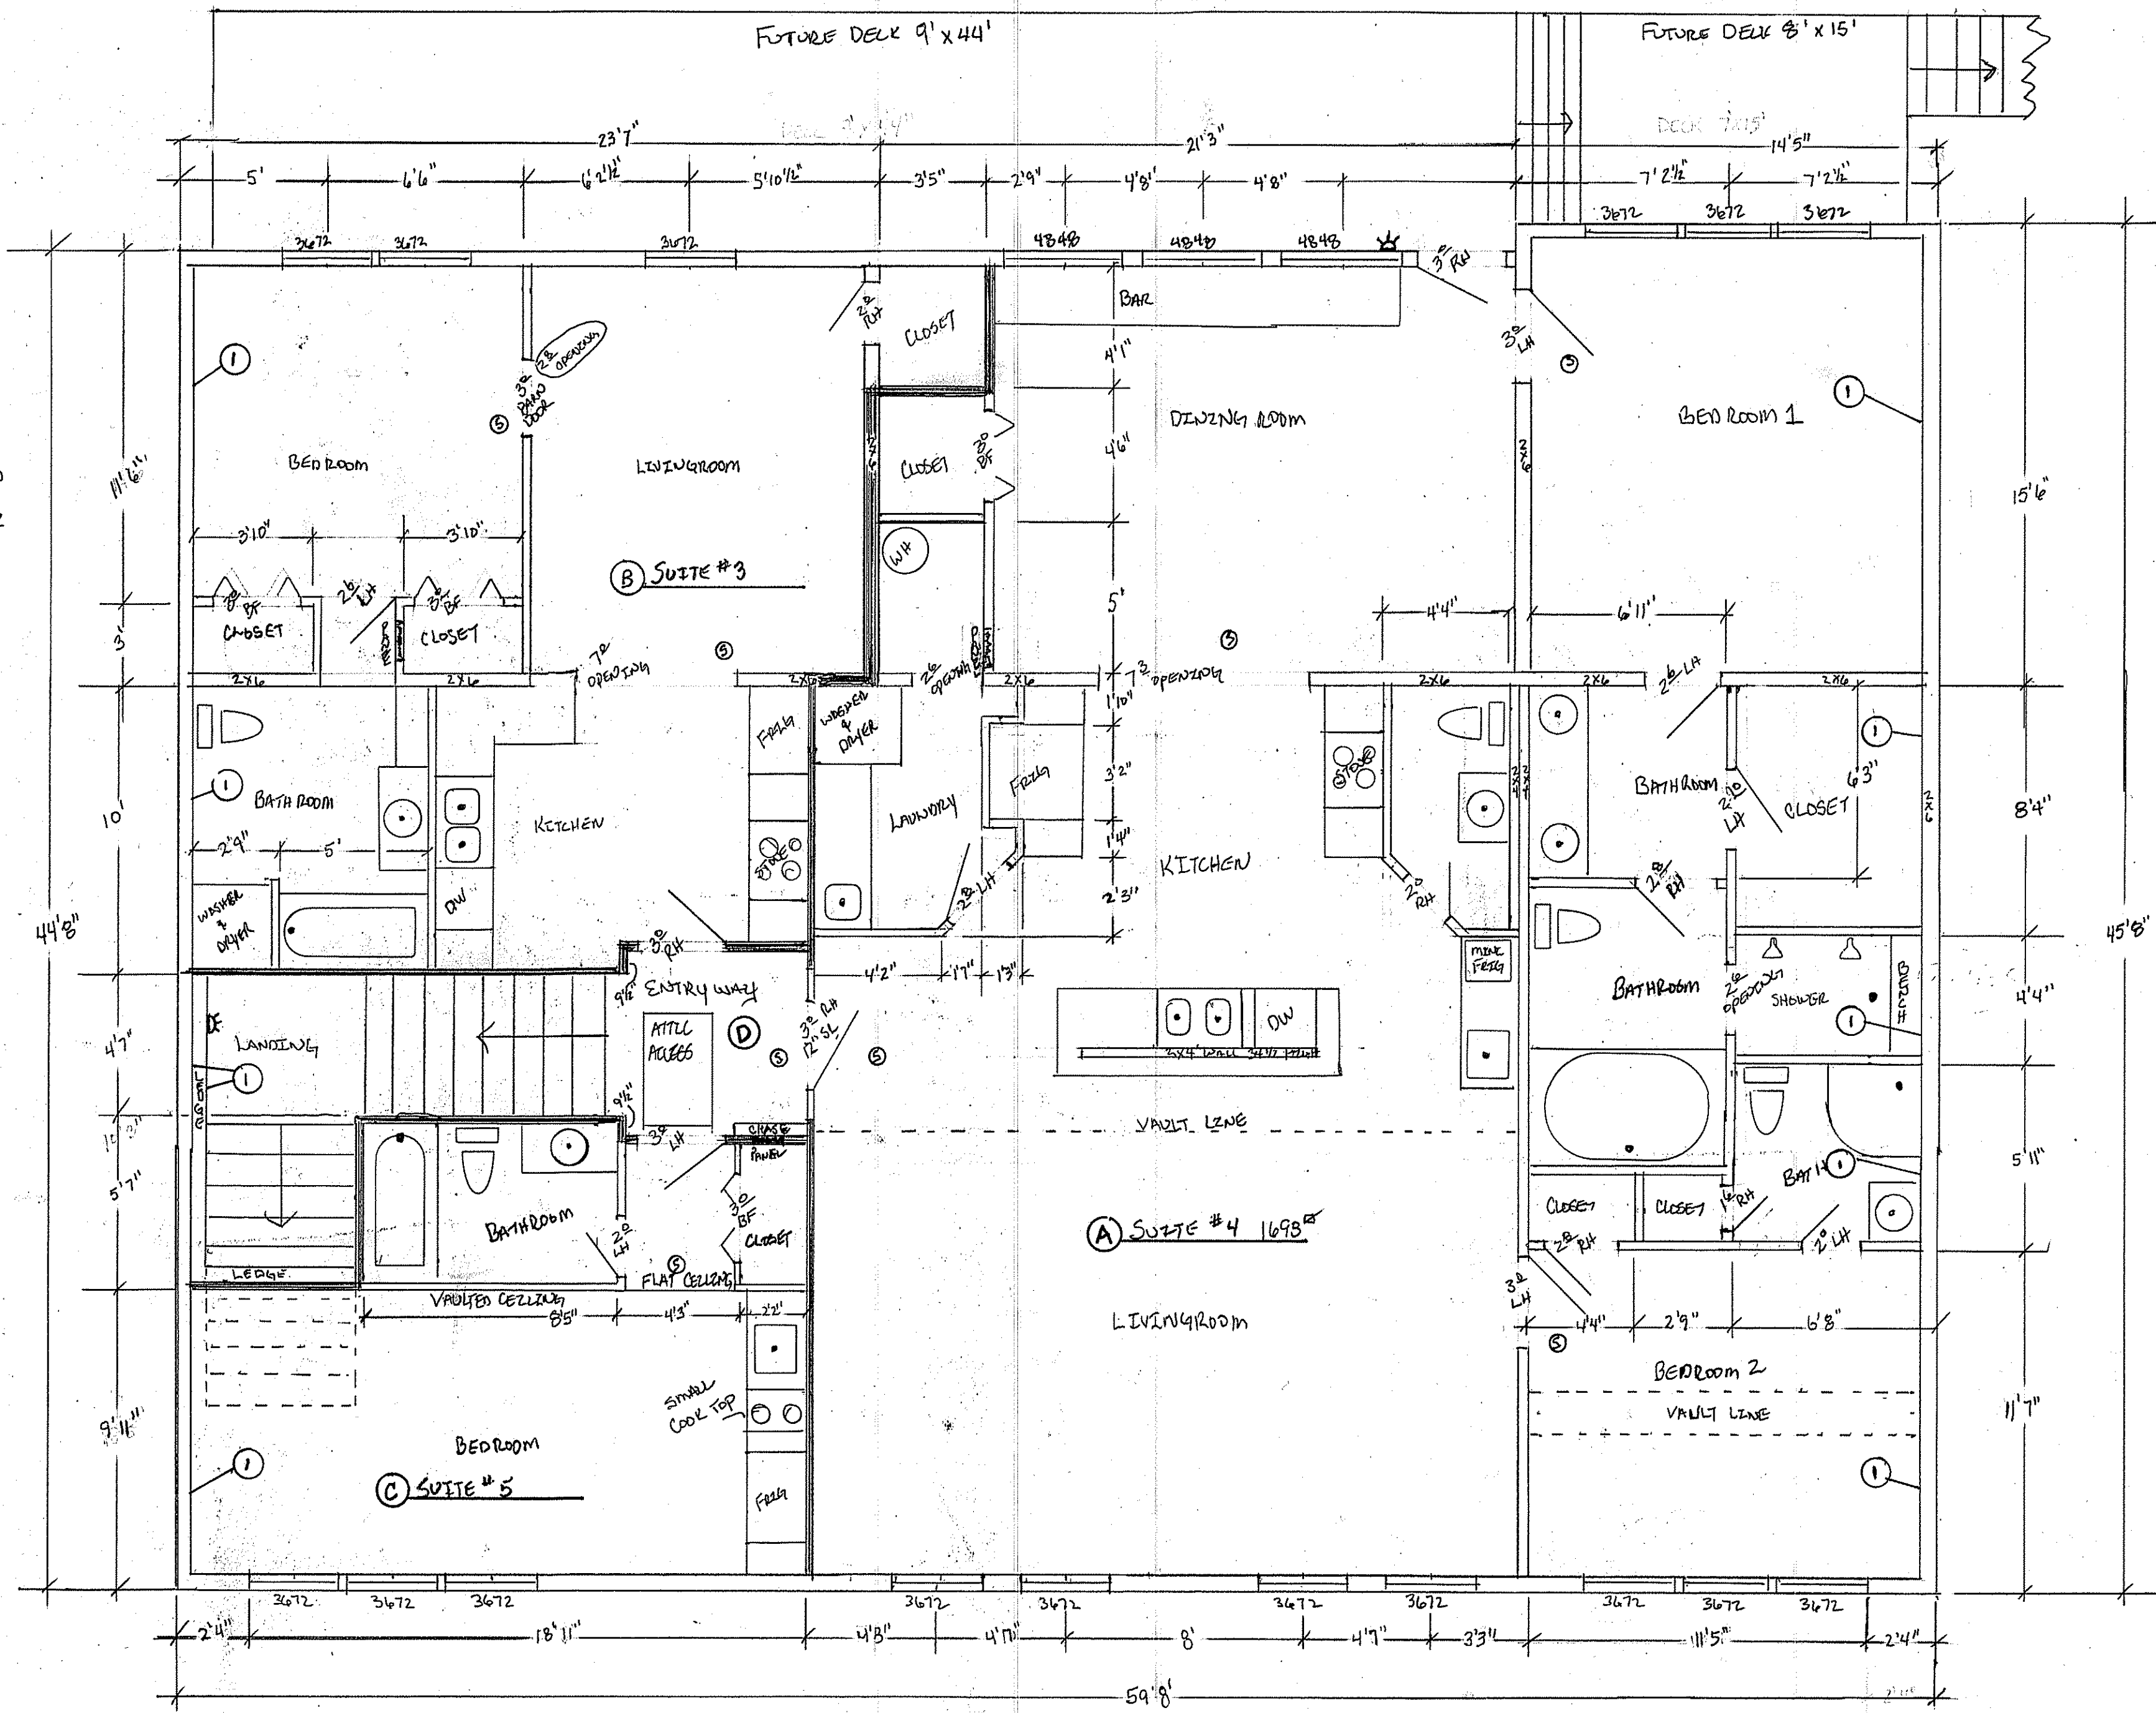

Ⓐ SUITE #4 1698^{sq}

Ⓑ SUITE #3 570^{sq}

Ⓒ SUITE #5 303^{sq}

DECK 510^{sq}

Ⓓ ENTRYWAY 185^{sq}

TOTAL 2756^{sq}