


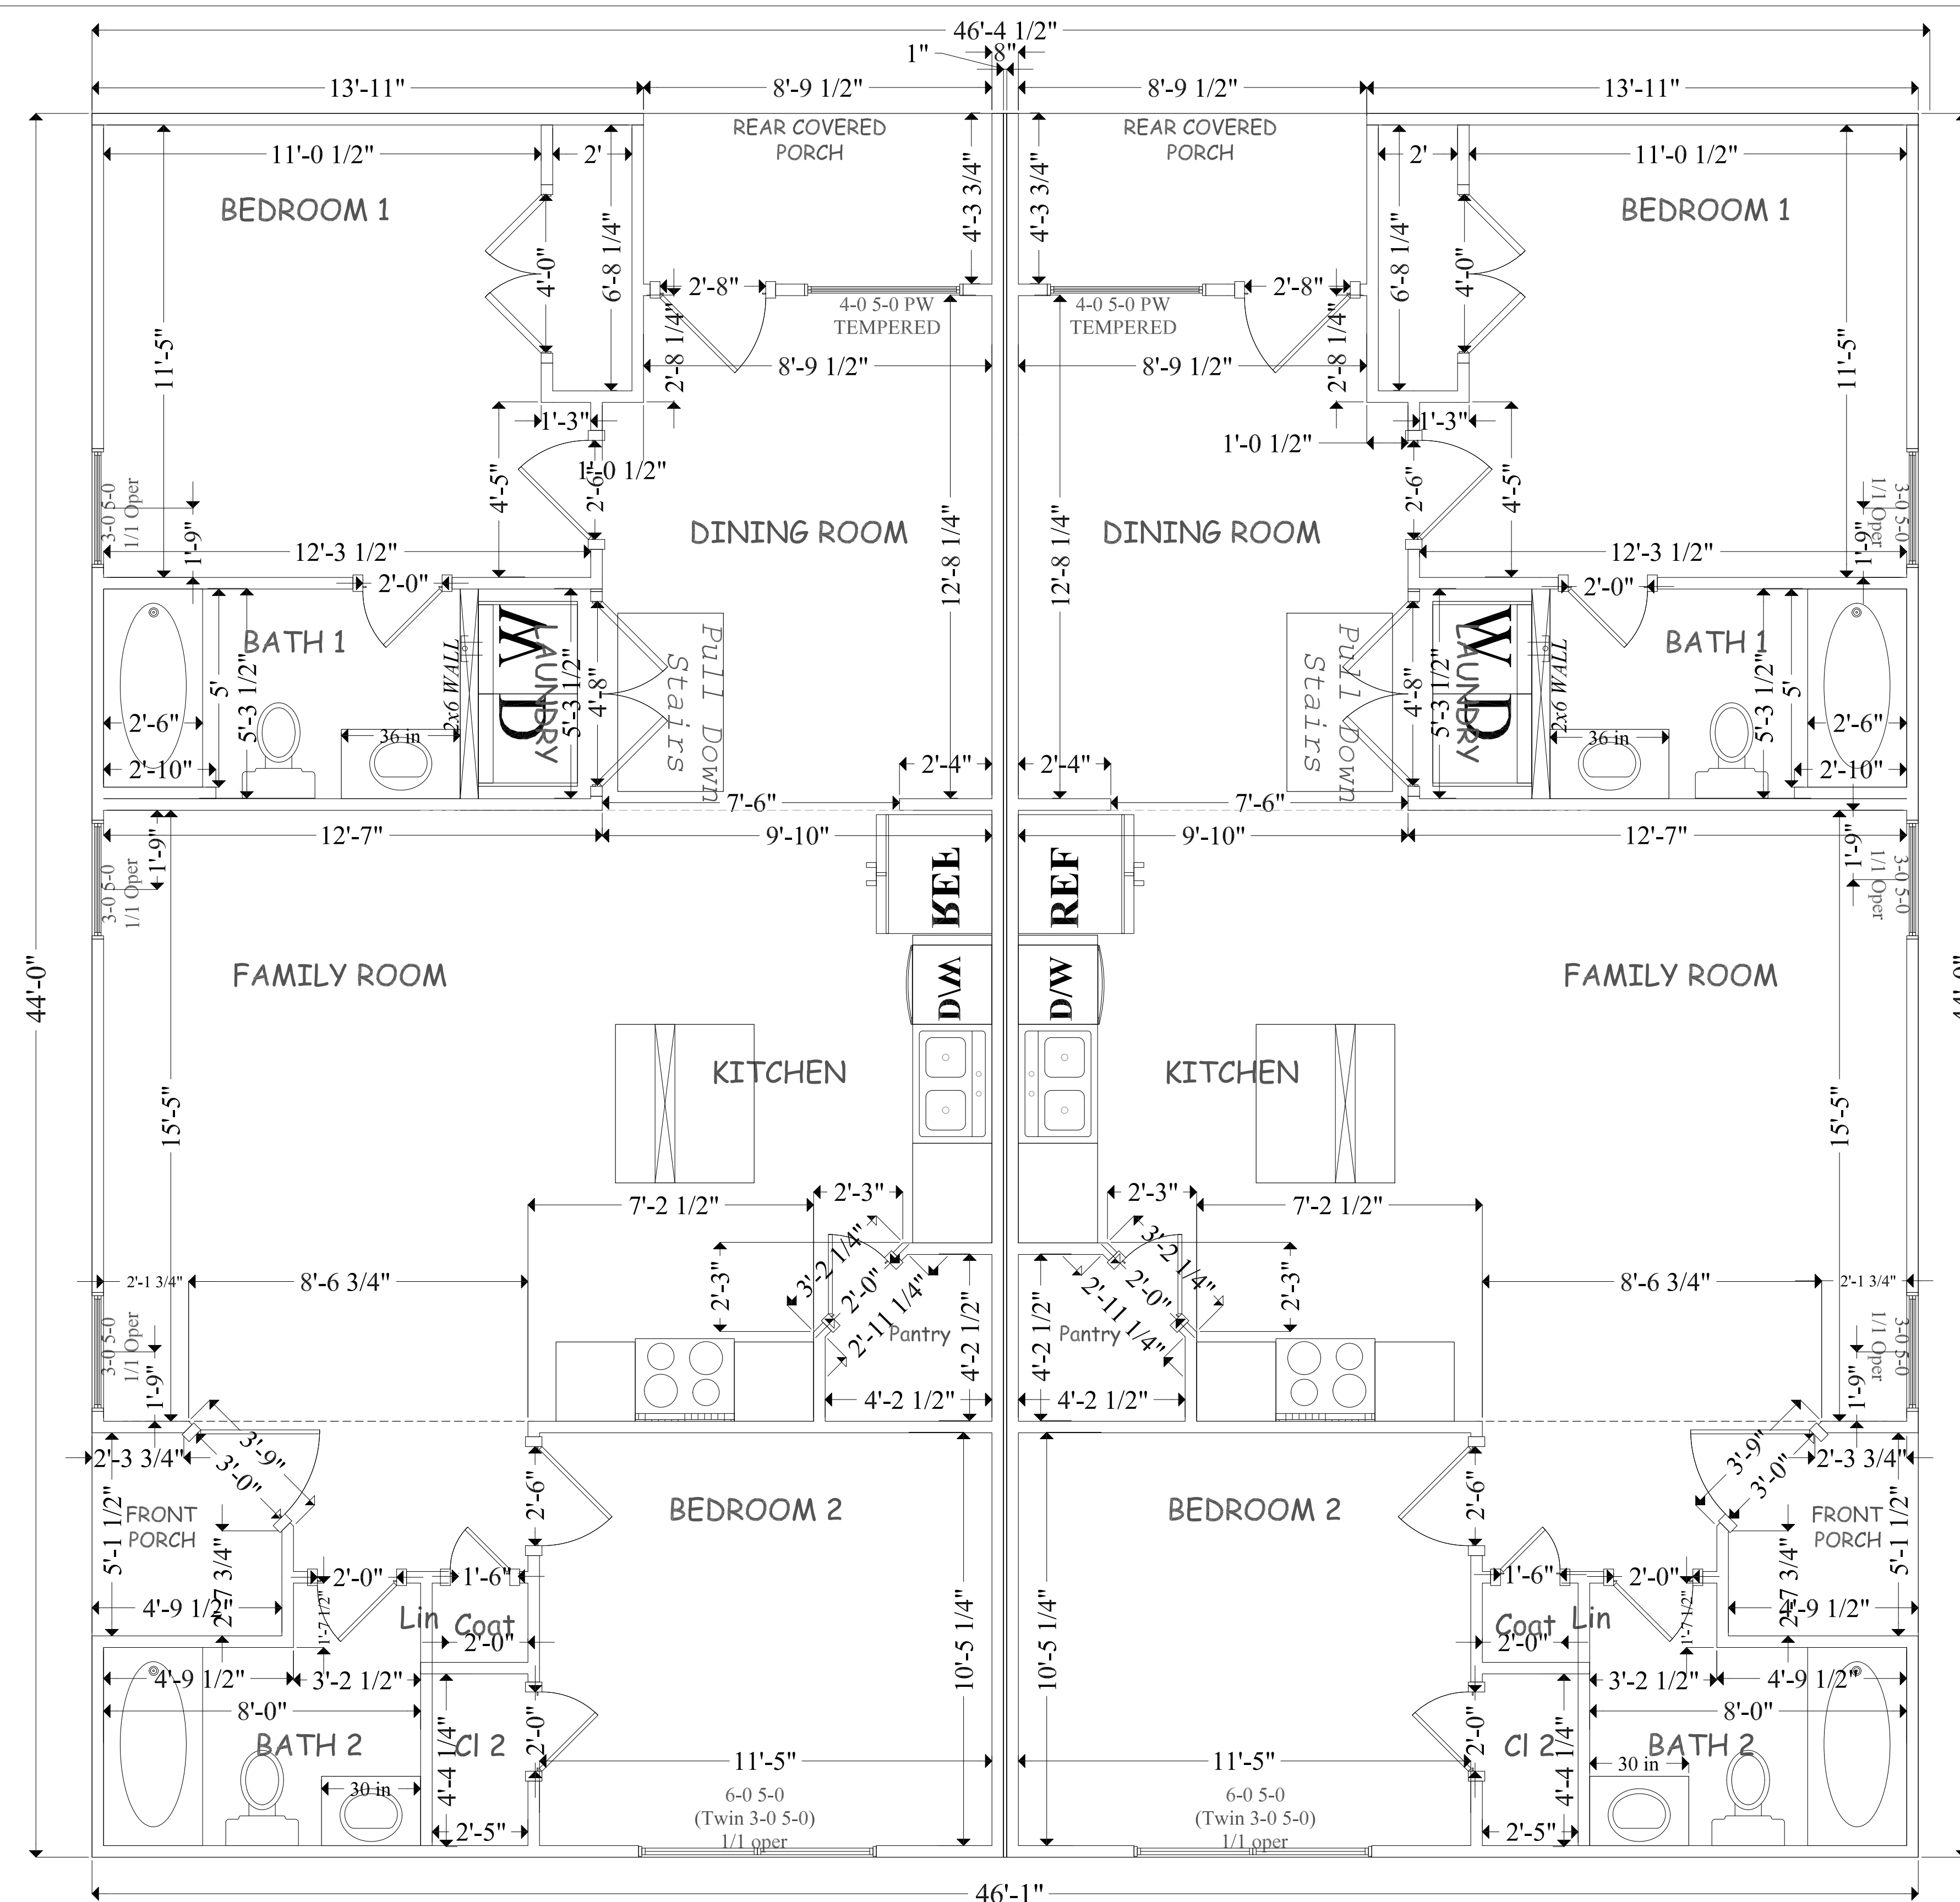

951 Duplex
FLOOR PLAN

REVIEW SET

JOB NAME:
Plan #951 Duplex
JOB ADDRESS:
4
REV 11 07 2020