


P:\CAD\2020\20-118\UMAPLOT\20-118 MCP - 6.dwg, Layout1, 2/6/2024 1:25:31 PM, Avalon Engineering Inc.

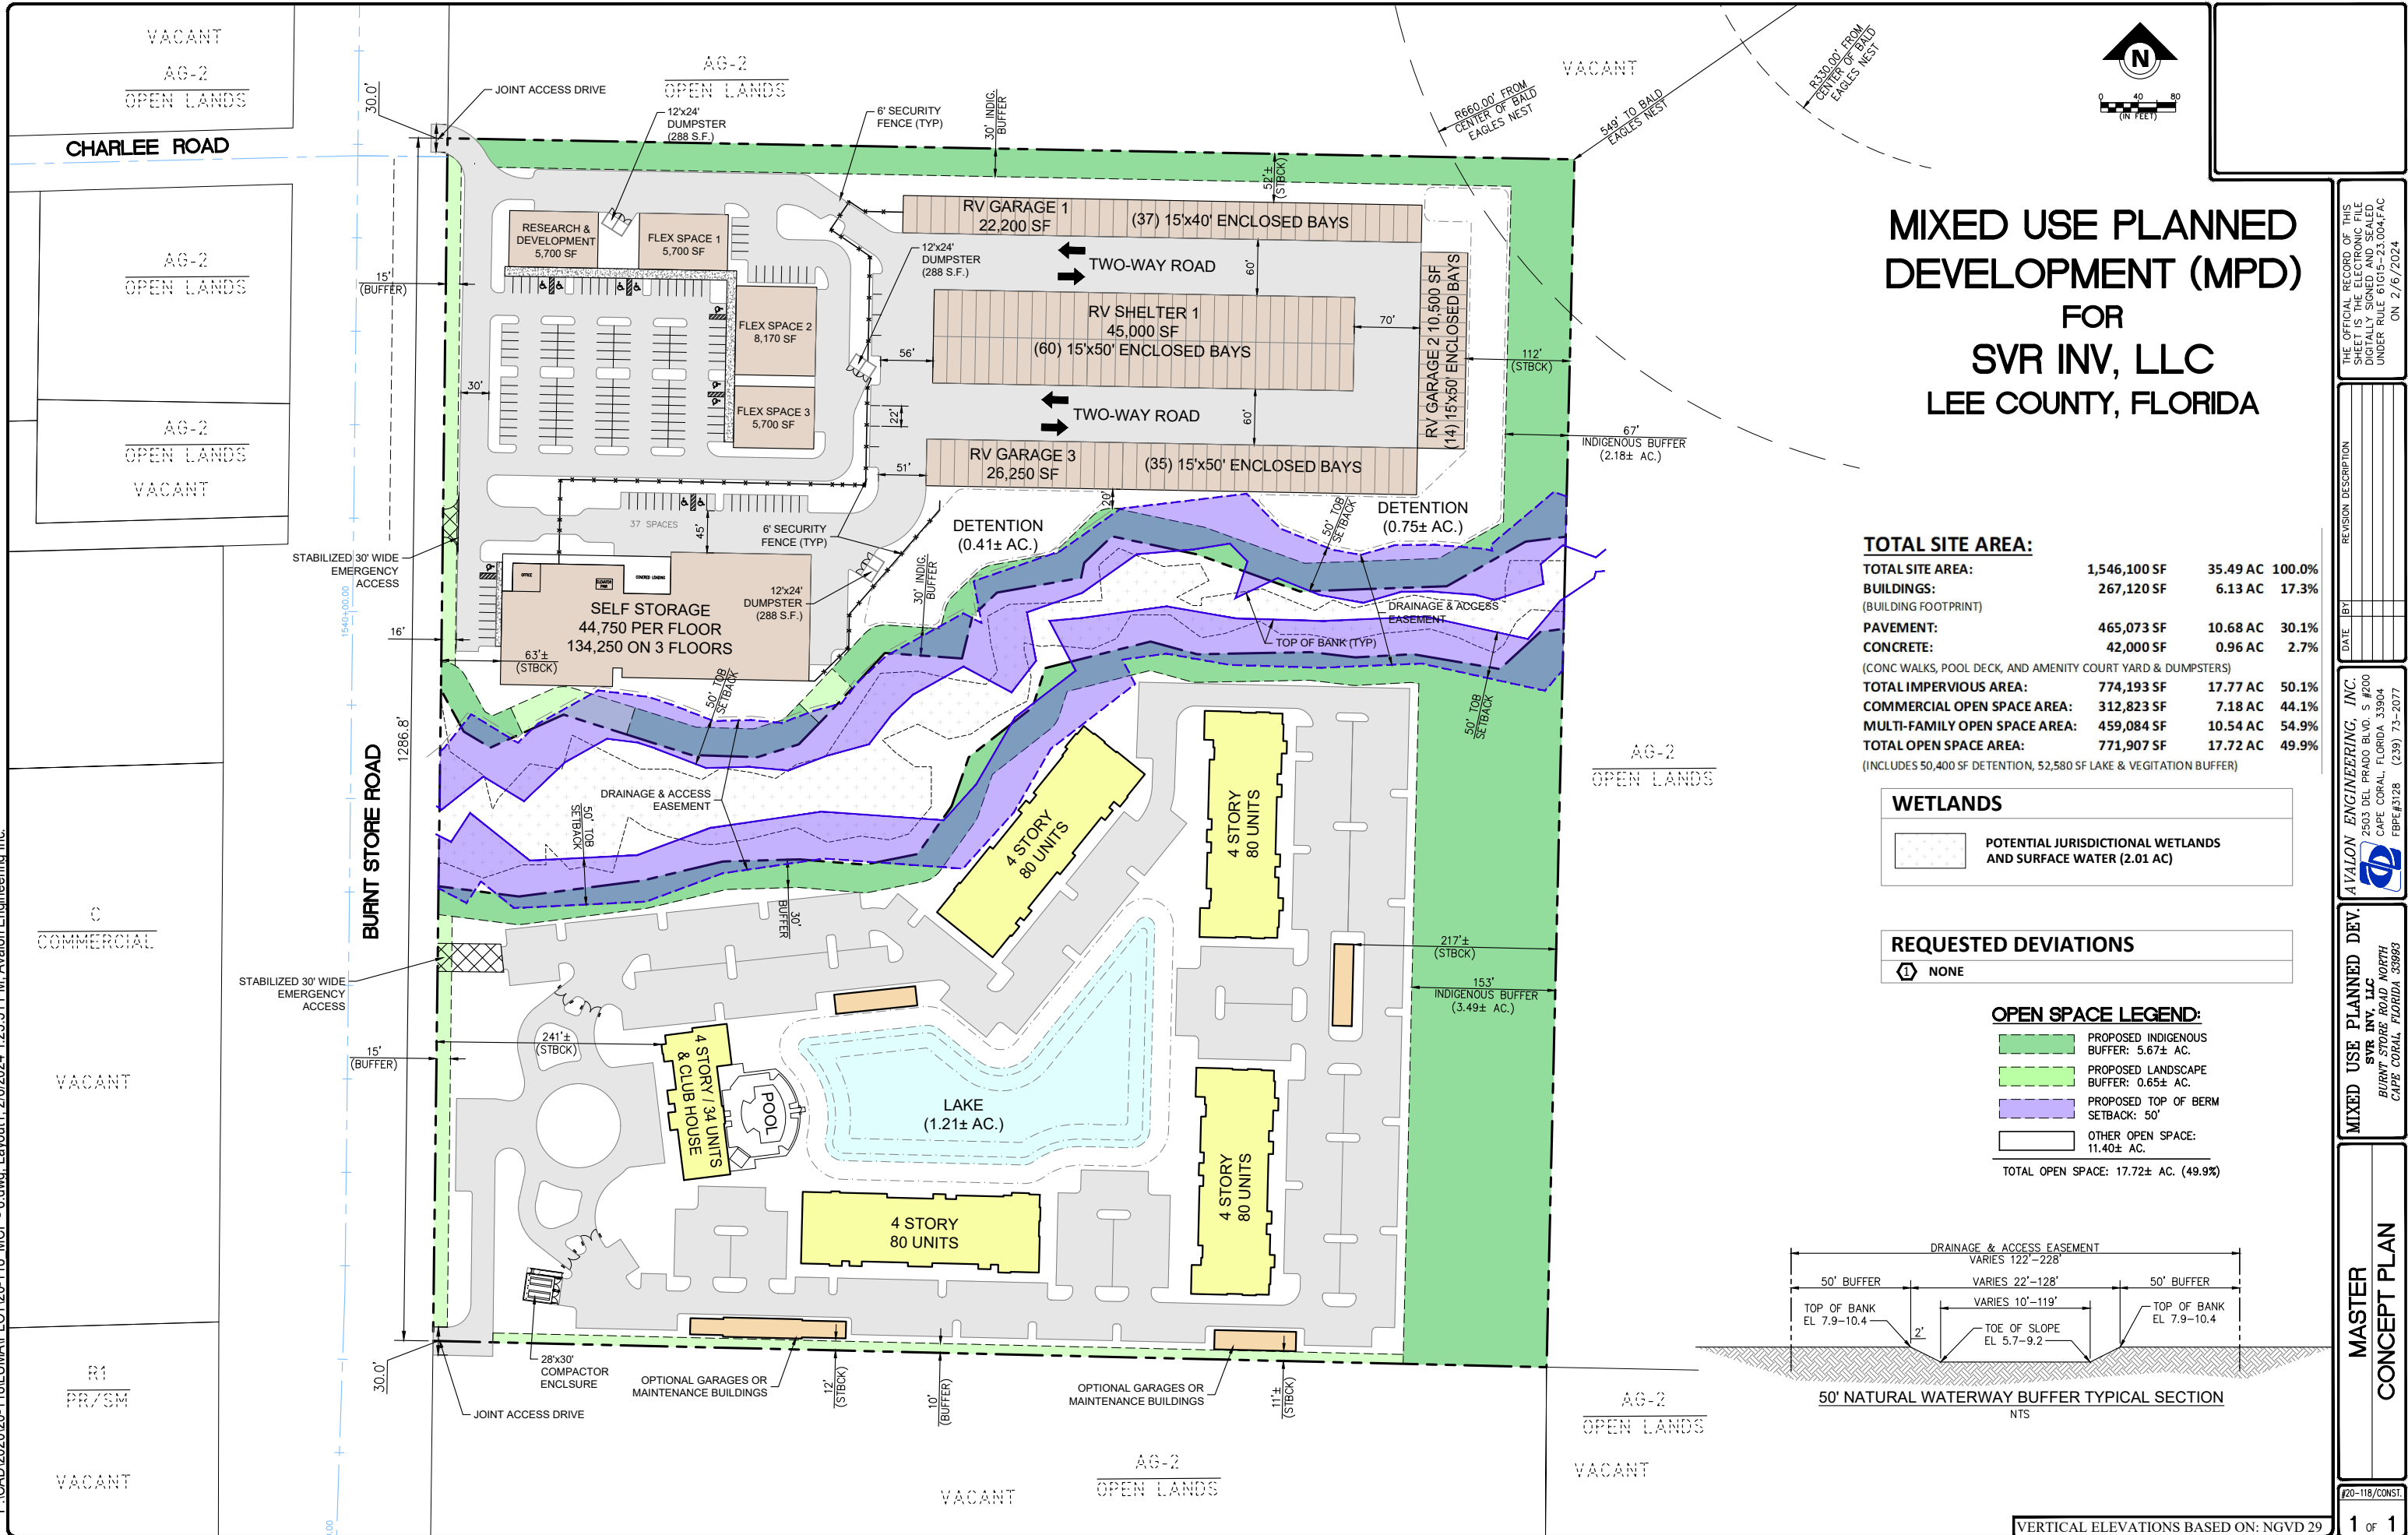

THE OFFICIAL RECORD OF THIS SHEET IS THE ELECTRONIC FILE DIGITALLY SIGNED AND SEALED UNDER RULE 61G15-23.004, FAC ON 2/6/2024

DATE	BY	REVISION DESCRIPTION

AVOLON ENGINEERING, INC.
2503 DEL PRADO BLVD. S #200
CAPE CORAL, FLORIDA 33904
FBPE#3128 (239) 73-2077

MIXED USE PLANNED DEV.
SVR INV, LLC
BURNT STORE ROAD NORTH
CAPE CORAL, FLORIDA 33908

MASTER
CONCEPT PLAN