
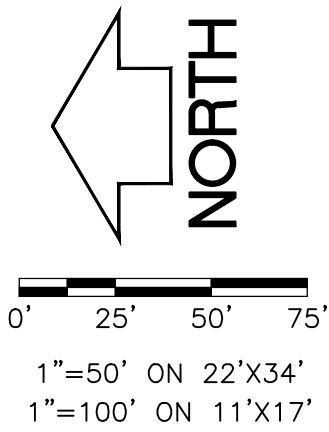


File: W:\2022\221004_Spahr - 3420_Alt0_C\DWG\22-01004_Planning_Wetland to Remain.dwg Layout: Grading Plan User: dschreier PlotDate: Nov 18, 2024 - 12:15pm

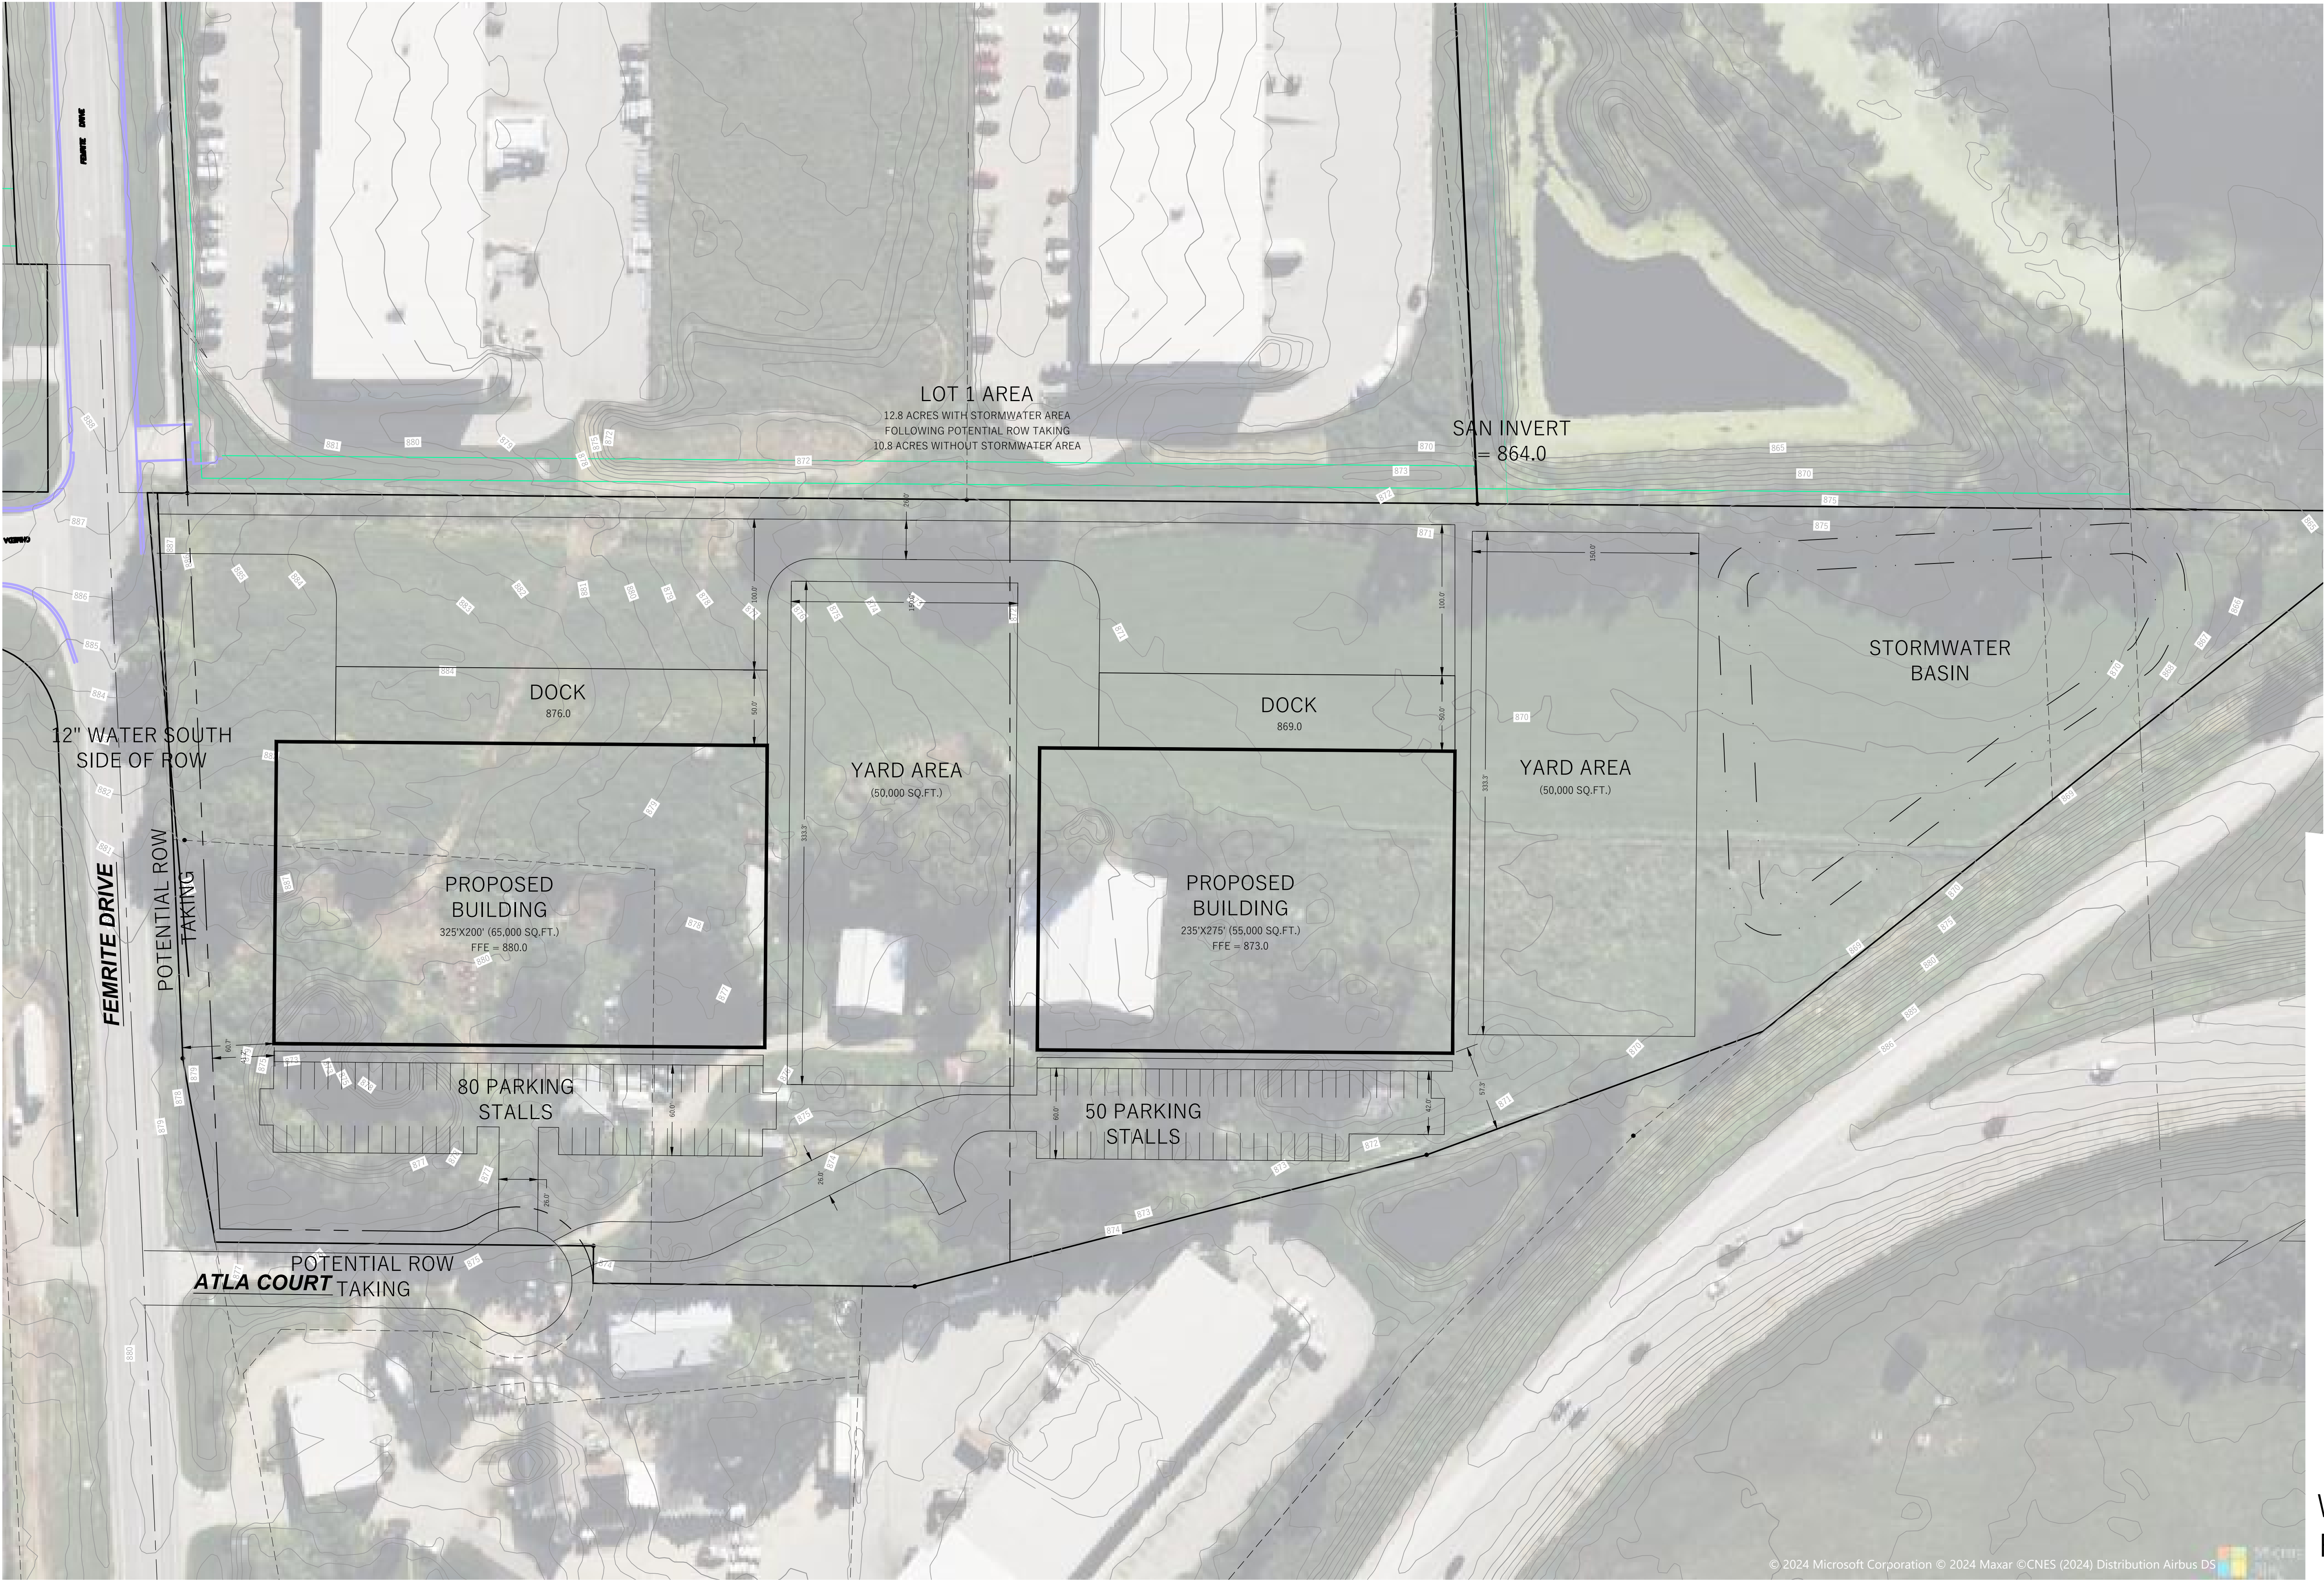

OPTION
WETLAND
REMOVAL

11/18/2024