



NOTICE: THIS DRAWING IS THE PROPERTY OF MCA ARCHITECTURE INC. AND IS FURNISHED WITH THE CONDITION THAT IT IS NOT TO BE CHANGED WITHOUT THE WRITTEN AUTHORIZATION OF MCA ARCHITECTURE INC. FURTHERMORE, THIS DRAWING IS NOT TO BE COPIED, REPRODUCED OR USED BY OTHERS EXCEPT AS REQUIRED FOR THE WORK OF THIS SPECIFIC PROJECT. © 2020 MCA ARCHITECTURE INC.

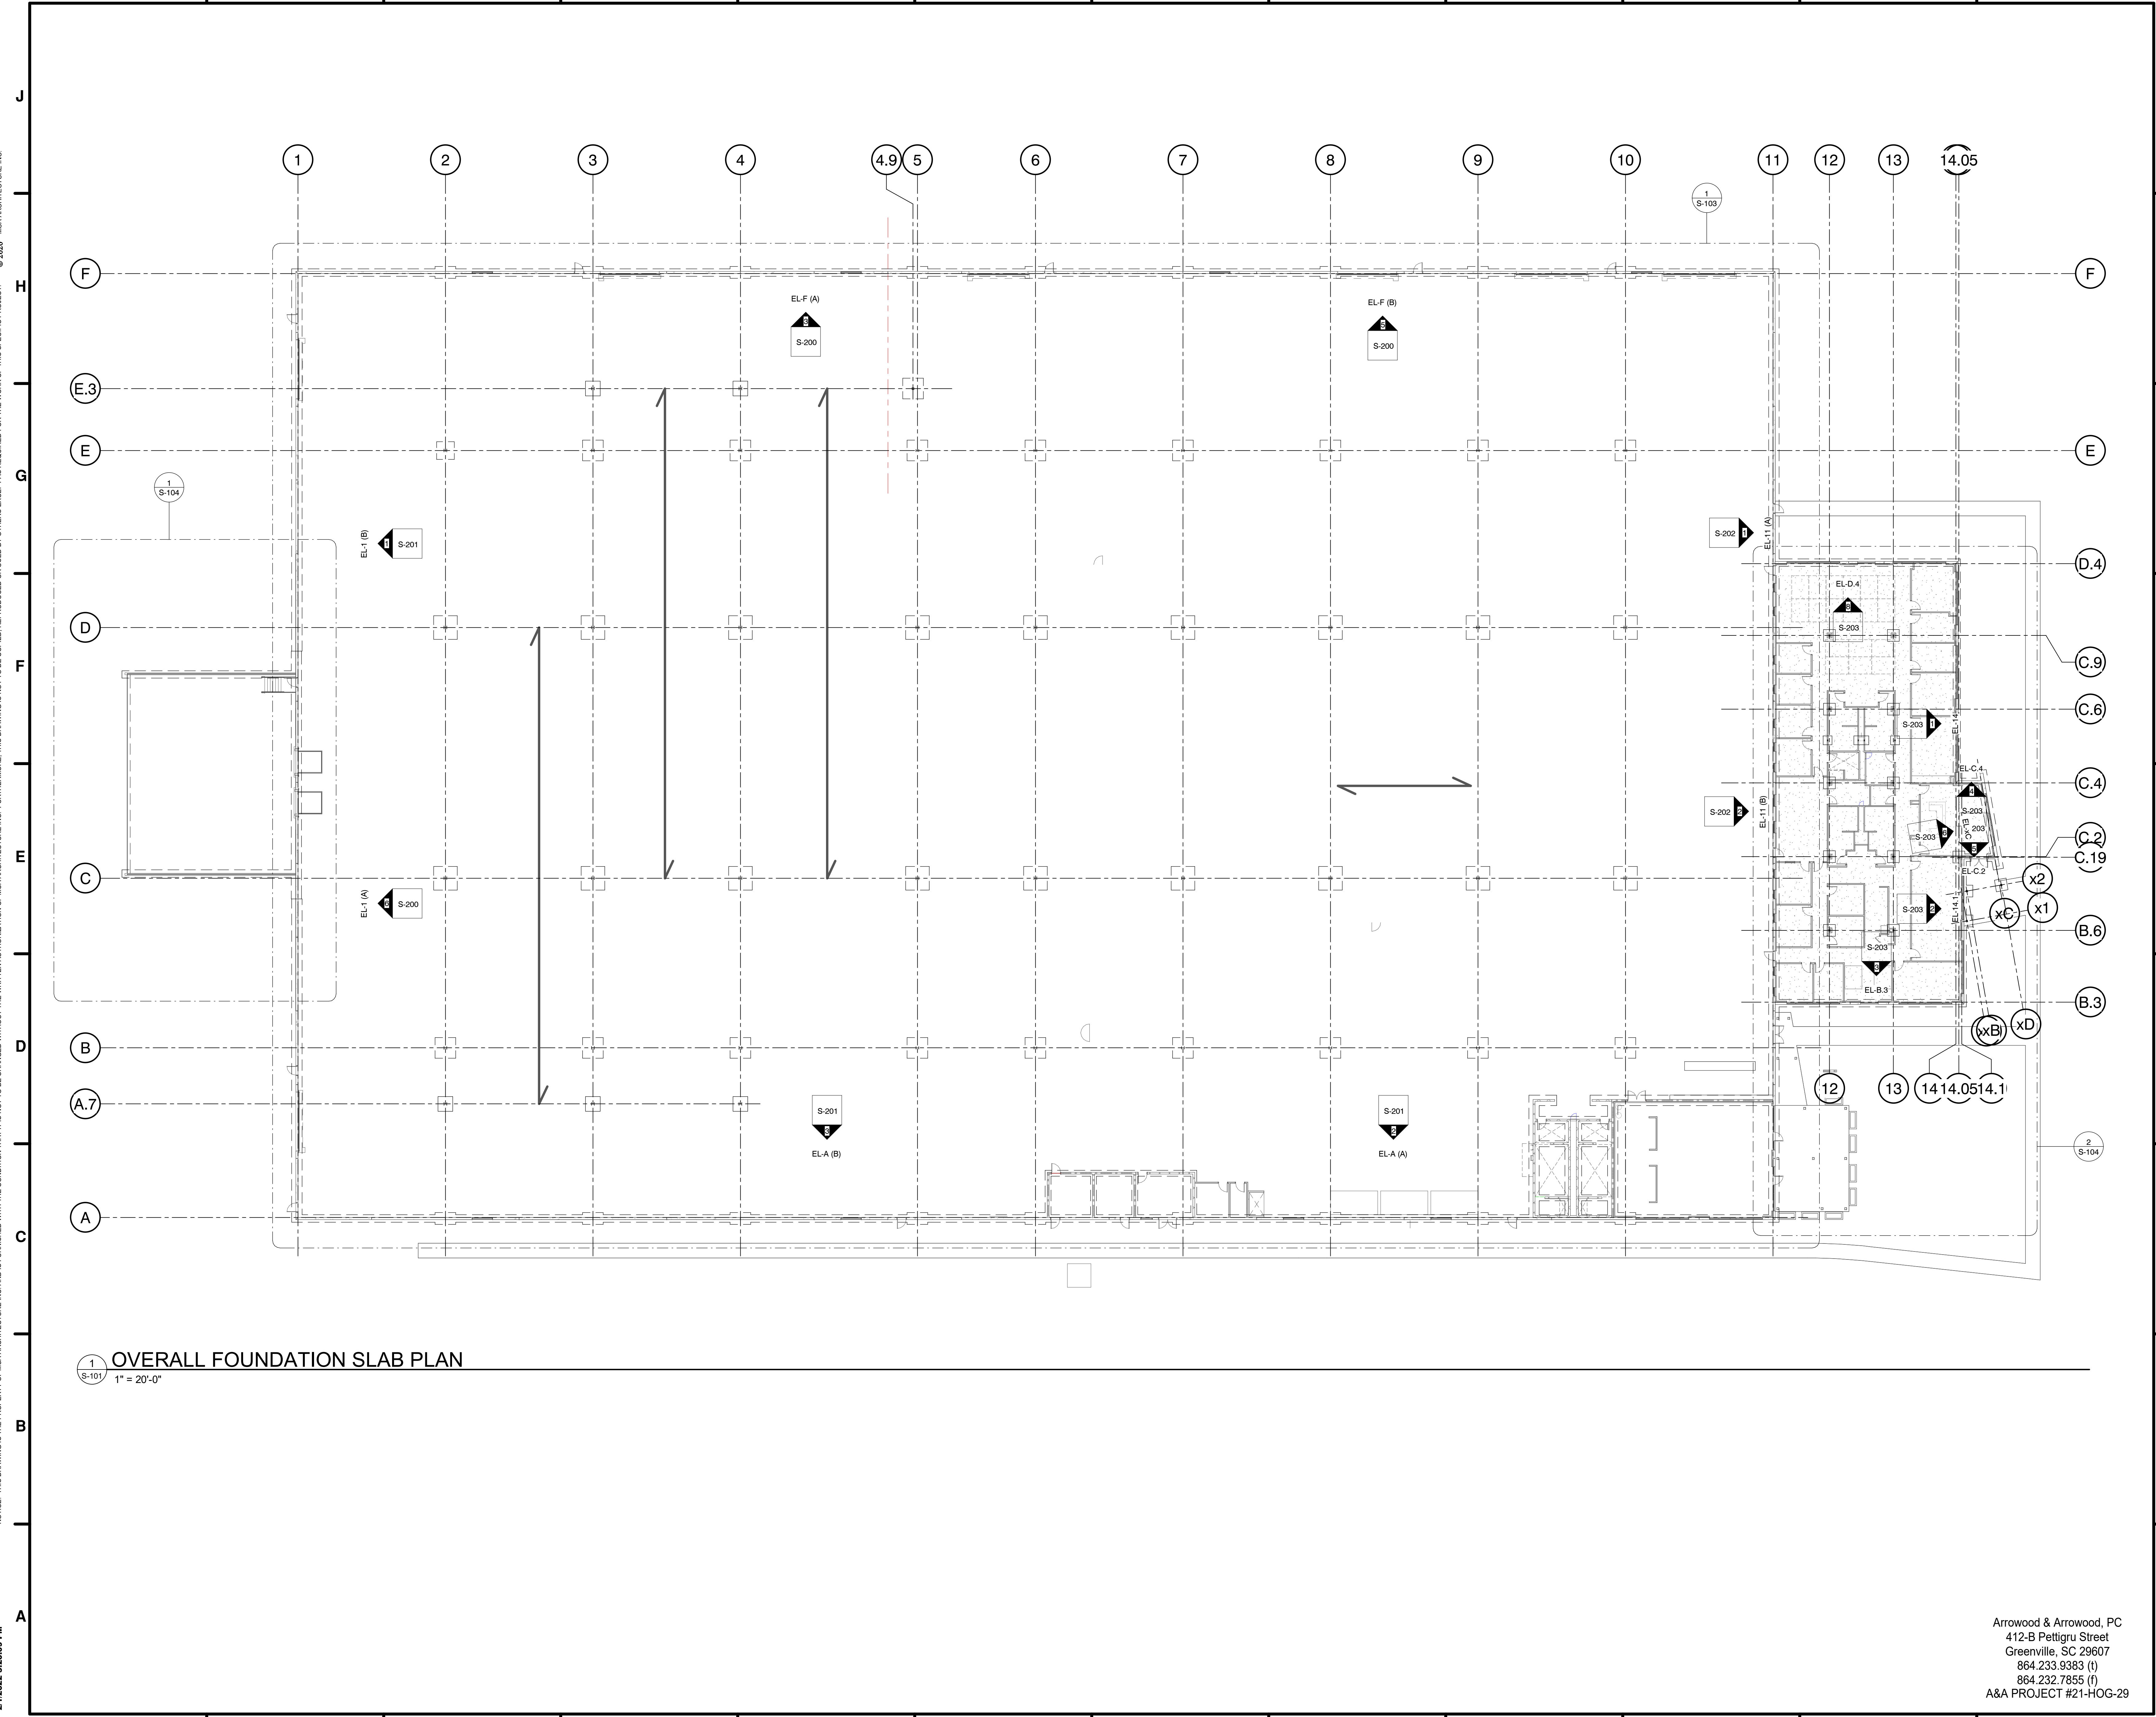

1 OVERALL FOUNDATION SLAB PLAN
1" = 20'-0"

GREENVILLE 28 AGORA PLACE
GREENVILLE, SC 29615
(T) 864.232.8204

ANDERSON 400 S. MAIN ST.
ANDERSON, SC 29624
(T) 864.232.8204

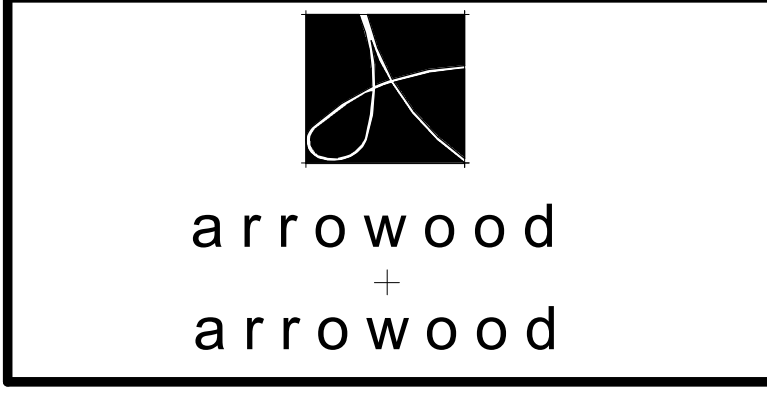

SEALS

PROJECT RUBY SLIPPER OPTION 1

OCONEE COUNTY
SOUTH CAROLINA

Revision Index

No.	ISSUE DESCRIPTION	DATE
A	STEEL PRICING	15 OCT 21
B	UPDATED PRICING SET	05 NOV 21
C	ISSUE FOR PRICING	30 NOV 21
D	JOIST/DECK PROCUREMENT	07 JAN 22
E	STEEL DETAILING	21 JAN 22
F	ISSUE FOR PERMIT/CONSTRUCTION	01 FEB 22

PROJECT No: 21-HOG-29
DRAWN BY: AP
CHECKED BY: AJA
SCALE: 1" = 20'-0"

OVERALL FOUNDATION / SLAB PLAN

S-101

Arwood & Arwood, PC
412-B Pettigru Street
Greenville, SC 29607
864.233.9383 (t)
864.232.7855 (f)
A&A PROJECT #21-HOG-29