



BLOCK

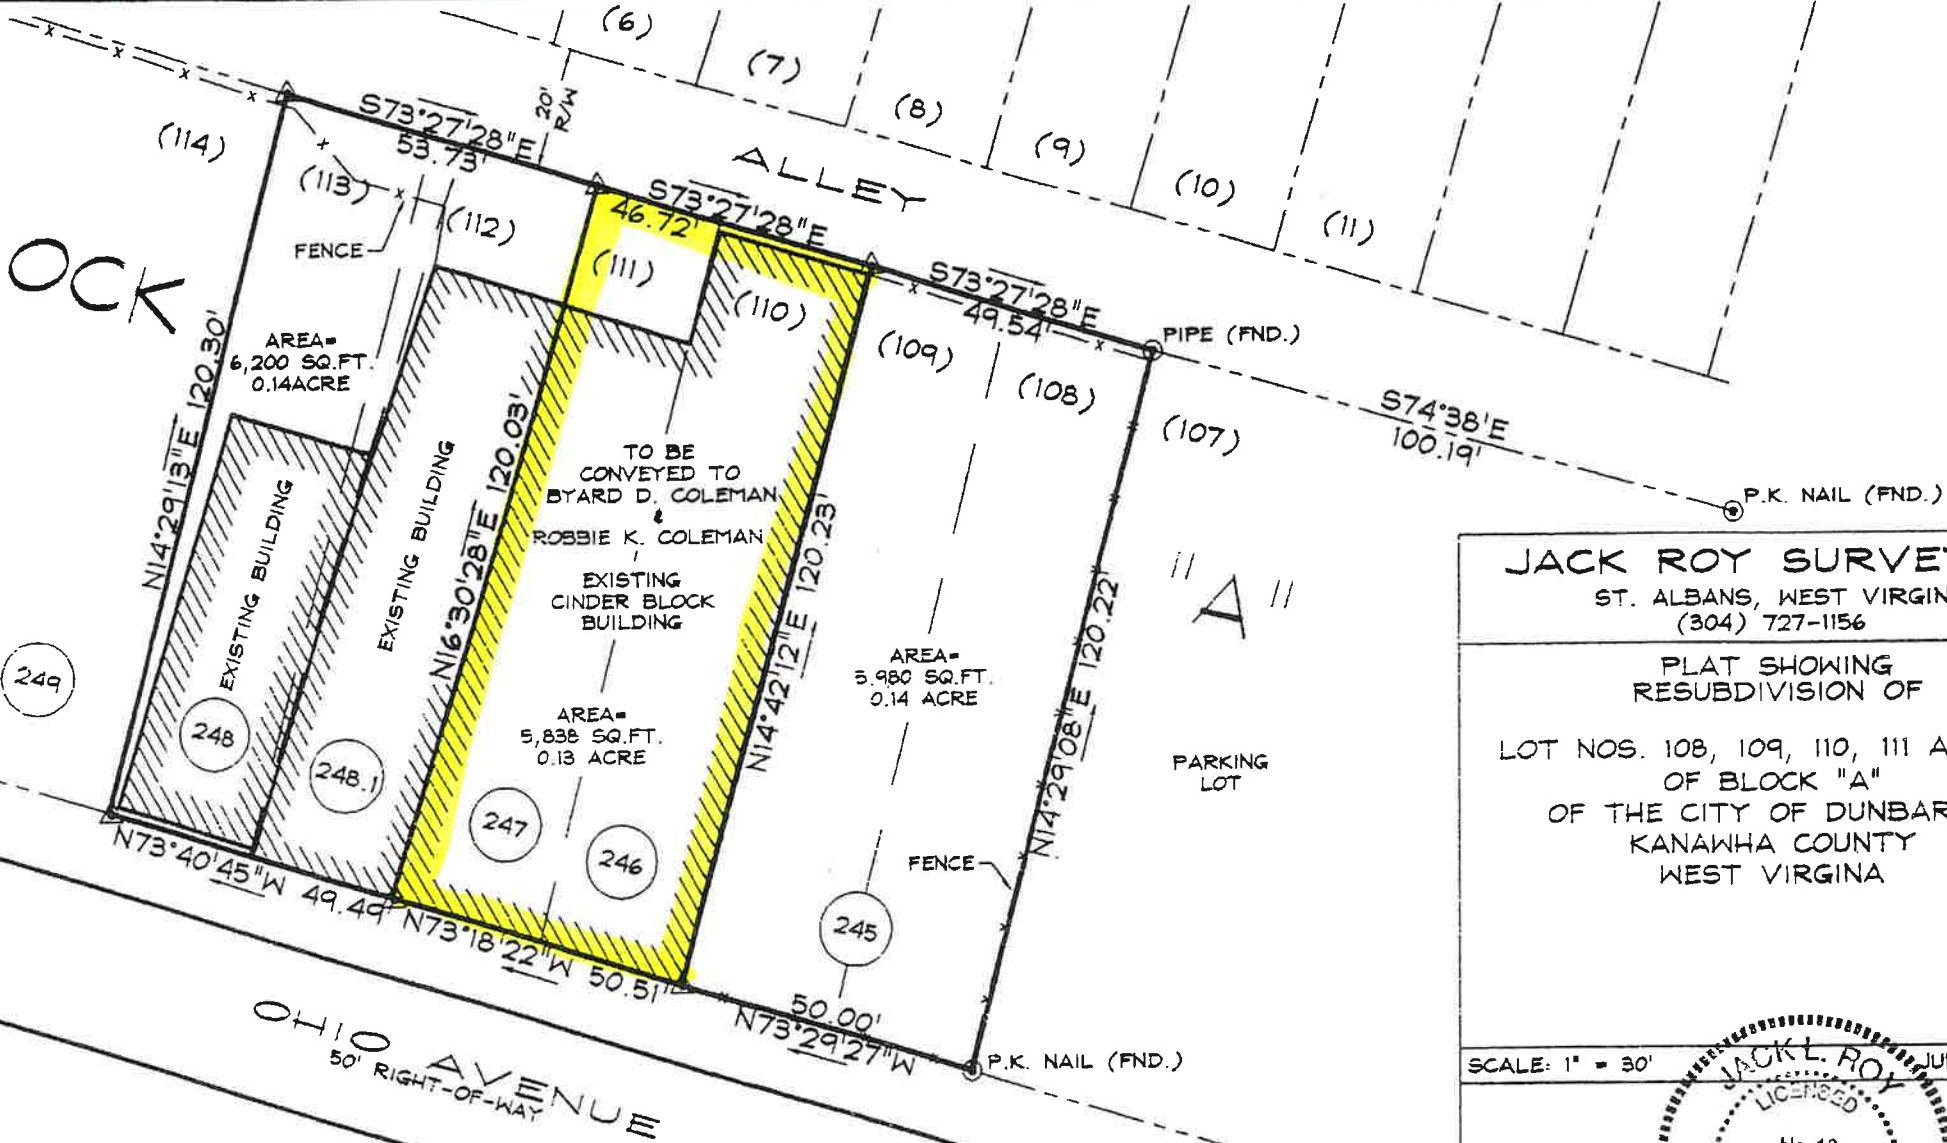

⊙ DENOTES MONUMENT FOUND (AS NOTED)
 ▲ DENOTES COMPUTED CORNER (NOT SET)

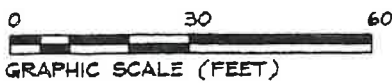

*Approved by City Council on
 8/2/99.
 Roy Rowley,
 City Clerk,
 City of Dunbar*

JACK ROY SURVEYING


ST. ALBANS, WEST VIRGINIA
 (304) 727-1156

PLAT SHOWING
 RESUBDIVISION OF

LOT NOS. 108, 109, 110, 111 AND 112
 OF BLOCK "A"
 OF THE CITY OF DUNBAR IN
 KANAWHA COUNTY
 WEST VIRGINIA

SCALE: 1" = 30'

JUNE 19, 1999

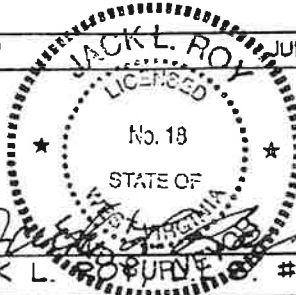

JACK L. ROY SURVEYOR #18

DRAFTED BY: DAN SKIDMORE

DFN: 99317